



Samb. 25.01.2005
 YGGLINGARFRÁG
 SKILLINGARFRÁG
 Hinn Einnari

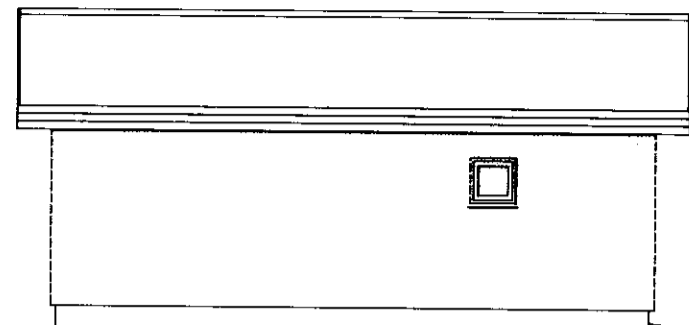


NORD-VESTUR HLID




NORD-VESTUR HLID

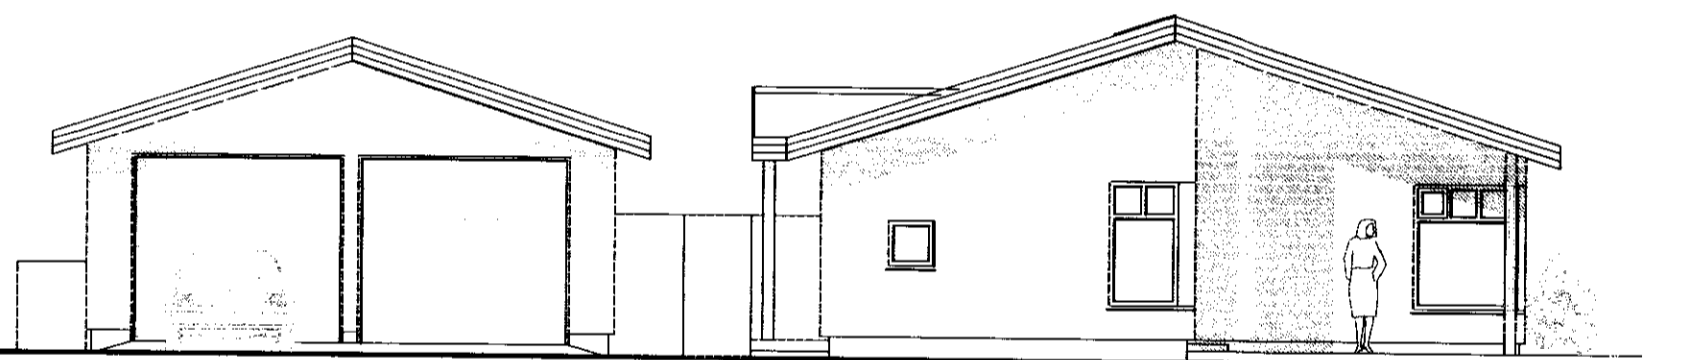


SUD-VESTUR HLID

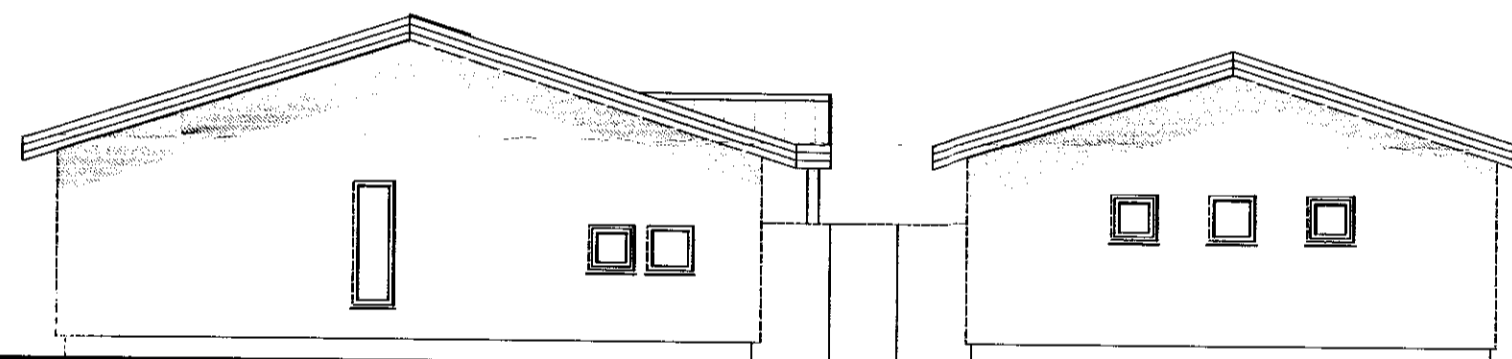

NORD-AUSTUR HLID

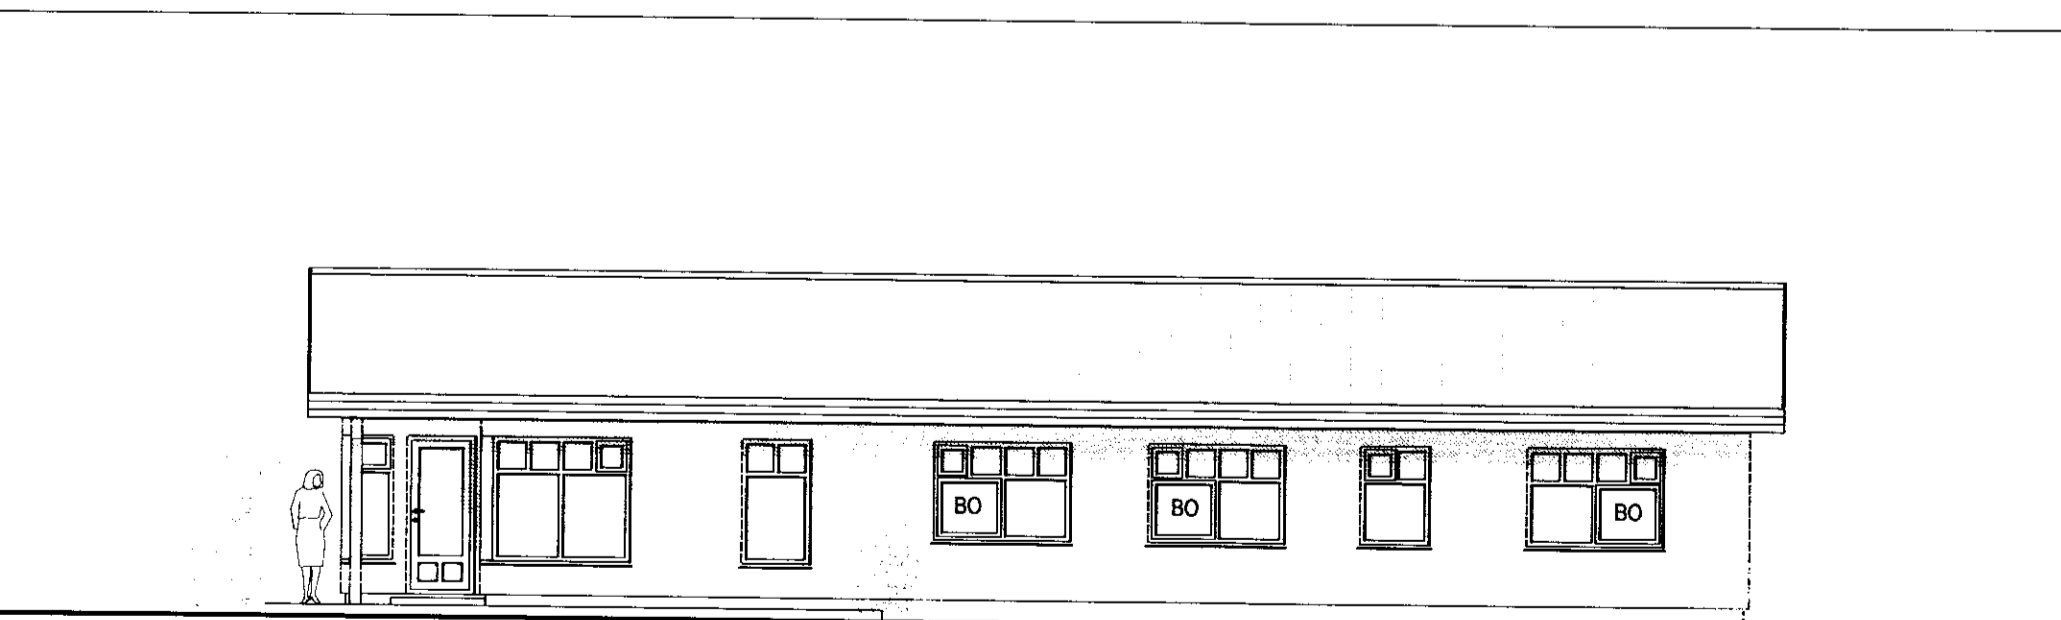

SUD-AUSTUR HLID

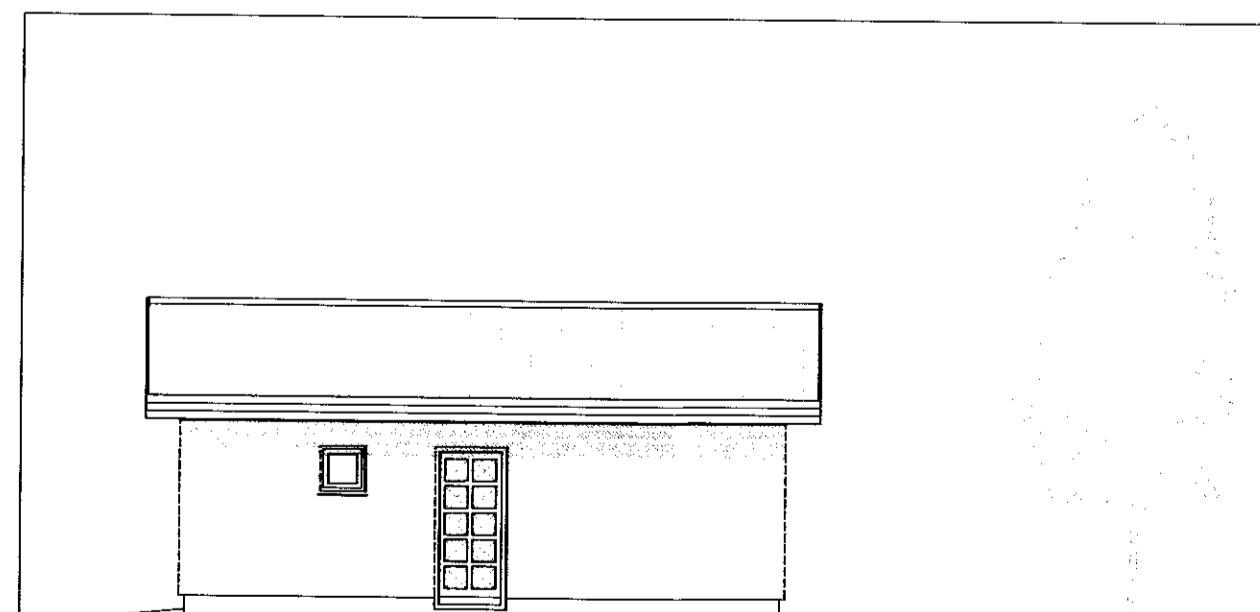

SUD-AUSTUR HLID

SKÝRINGAR

BYGGINGALÝSING:

UNDIRSTÖÐUR OG PLATA ERU ÚR JÁRNBENTRI STEINSTEYPU. EINANGRA SKAL UNDIR GÓLF OG NIDUR Á SÖKKLA MED 75mm PLASTEINANGRUN.

VEGGIR ERU ÚR 50x150mm TIMBURGRIND. EINANGRADIR MED STEINULL OG KLÉDDIR AD UTAN MED PLÖTUKLÉNINGU.

ÞAK ER JÁRNVARID TIMBURÞAK EINANGRAD MED 200mm ÞAKULL. KRAFTSPERRUR ERU YFIR SVEFNÁLMU EN ANNARS ER LOFT UPPTÉKID.

KÓLNUNARTÖLUR SKV. BYGGINGARREGLUGERD:

BOTNPLATA	0,3w/m²K
ÚTVEGGIR	0,4w/m²K
GLER & KARMAR	2,0w/m²K
HURDIR	3,0w/m²K
ÞAK	0,2w/m²K

- SL SLÖKKVITEKI
- R REYKSKYNJARI
- BO BJÖRGUNAROP (0,66m²)

NOTEINGANUMER

GÓLFKÓTAR $\oplus 58.95$ $\ominus 58.95$

HELSTU STÆRDIR:
(SJA SKRÁNINGARTÖFLU)

HEILDARFLATARMÁL ÍBÚÐAR	163,9m²
HEILDARFLATARMÁL BÍLSKÚRS	56,0m²
HEILDARRÚMMÁL ÍBÚÐAR	612,3m³
HEILDARRÚMMÁL BÍLSKÚRS	191,2m³
NÝTINGARHLUTFALL Á LÖD	N=0,22

BRAUTARHOLT 10, SKEIÐAHREPPI

ÞALUPPDRAÐTUR Málkvörði

ÓTLIT 1:100

SKÝRINGAR

Hannab:	Teiknab:	Yfirforb:	Dags:
EI	EI/SST		26.10.2004
Sigb á disk:	Skráarnafn:	Verknr.	Bl.nr.
	04208-01	04208	01

Sambýkt: *Cabingul Angvarn*

**VERKFRÆÐISTOFA
SUDURLANDS EHF**

Austurvegur 5, 800 Selfoss, Sími: 482 3900, Fax: 482 3914, Netf: verkud@verksud.is