



KRAFTSPERRA

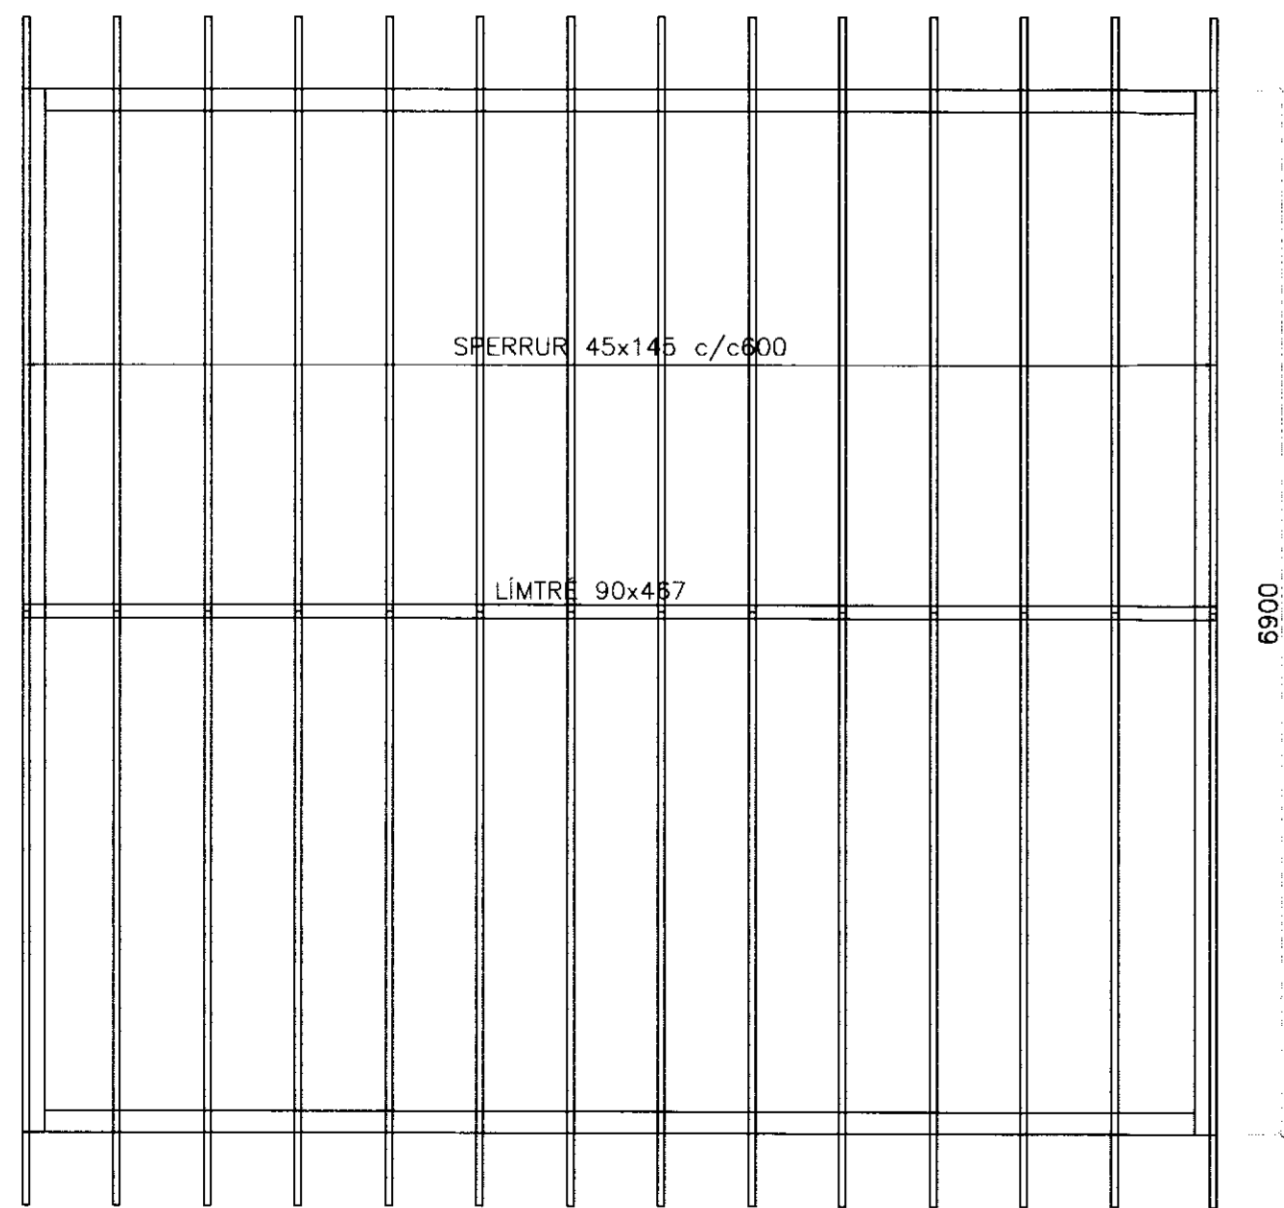


ÞAKPLAN BÍLSKÚRS

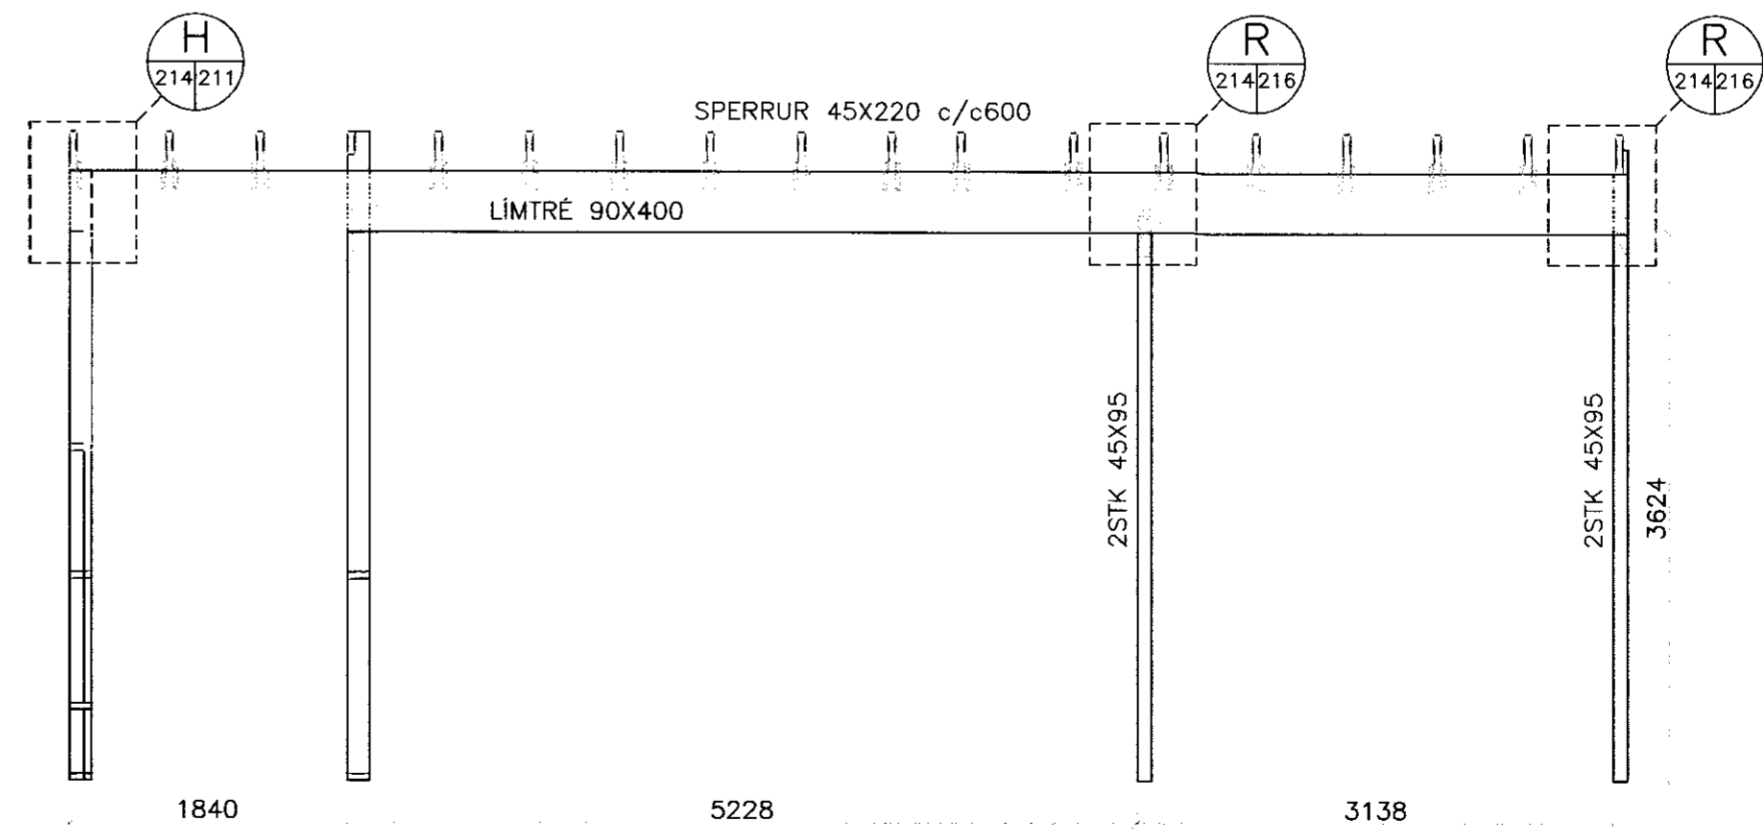

SNÍÐ
Mkv: 1:50

K
213

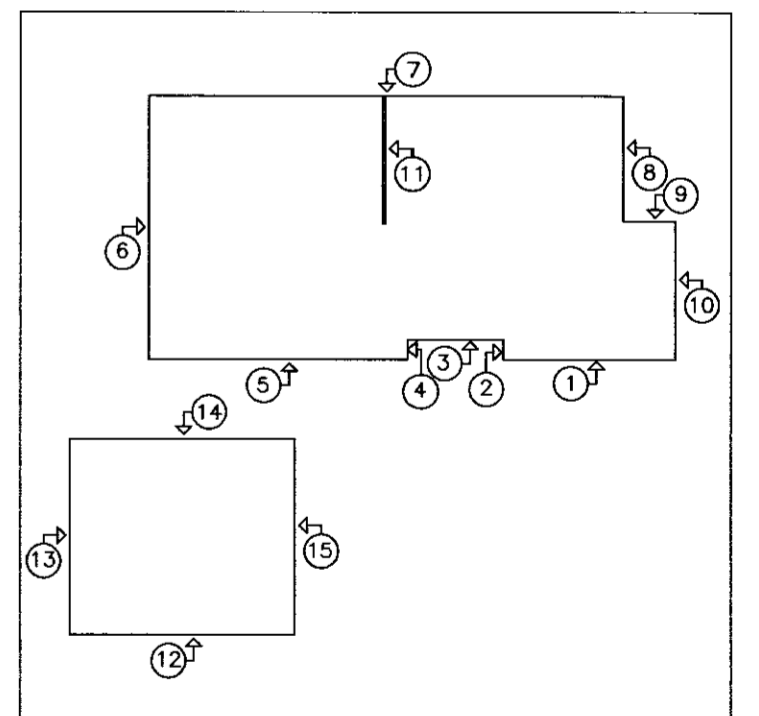

BRAUTARHOLT 10 SKEIDAHREPPI

| | |
|------------------|------------|
| BURDARVIRKI | Melikvarði |
| KRAFTSPERRA | 1:20 |
| ÞAKPLAN BÍLSKÚRS | 1:50 |
| LIMTRÉSBITI | 1:50 |

| | | |
|-----------------------|--------------|----------------------------|
| Hannaþ: KG | Teknóð: KG | Yfirforð: Dags: 08.04.2005 |
| Skið á disk: 04208-21 | Verkr: 04208 | Blnr: 214 |

Samþykkt: *Elmari*



Austurvegur 5, 800 Selfoss, Sími: 482 3900, Fax: 482 3914, Netf: verksud@verksud.is