



ÚTLIT VESTUR

ELDRI BYGGING

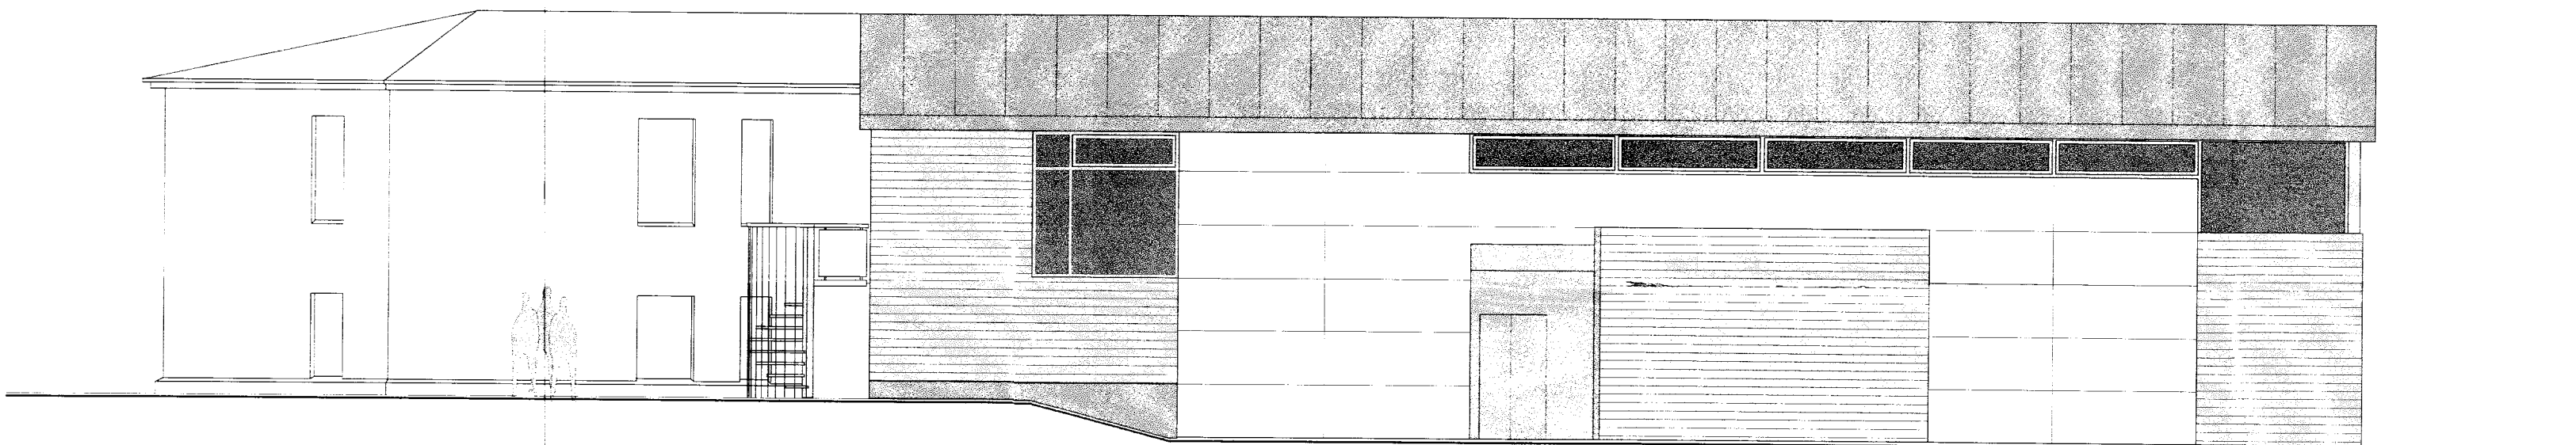

ELDRI BYGGING

ÚTLIT NORÐUR

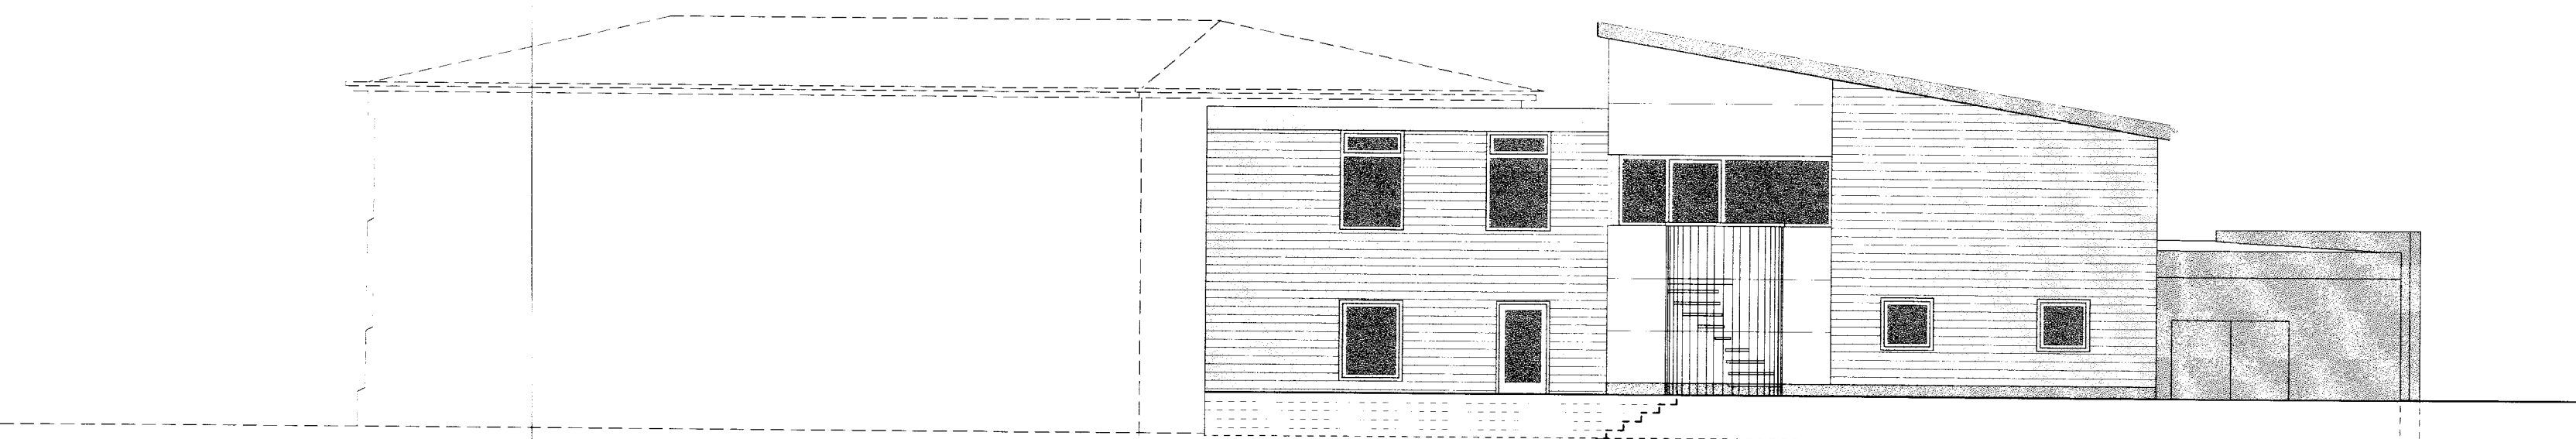

ELDRI BYGGING

ÚTLIT AUSTUR



### Grunnskólinn Brautarholti

aðaltekning	no	04
útlit	kvarði	1:100

dags 30.mai 2001 breytt

teiknistofan STRIKIÐ skólavörðustigur 28 101 Reykjavík  
arkgun@islandia.is fax: 5626123

arkitektar fár  
Guðrún Stefánsdóttir kt. 070757-4789 sími 5515533 8623355  
Gunnlaugur Björn Jónsson kt. 110254-3349 sími 5515533 6976984  
Inga Sigurjónsdóttir kt. 050159-4979 sími 5626163 8616163