

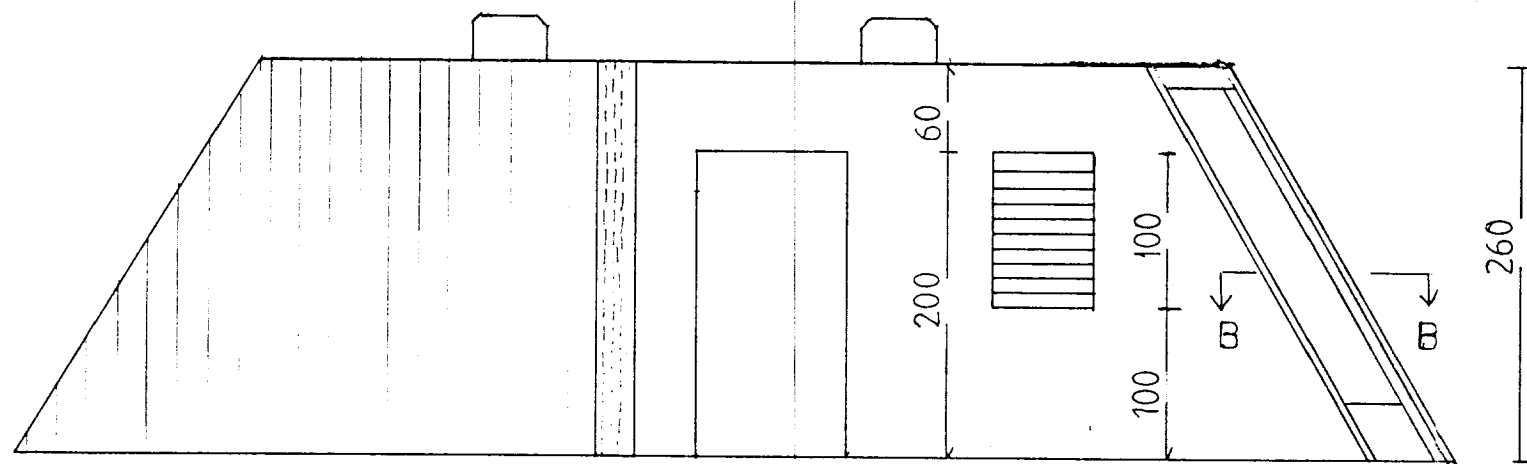



VESTUR

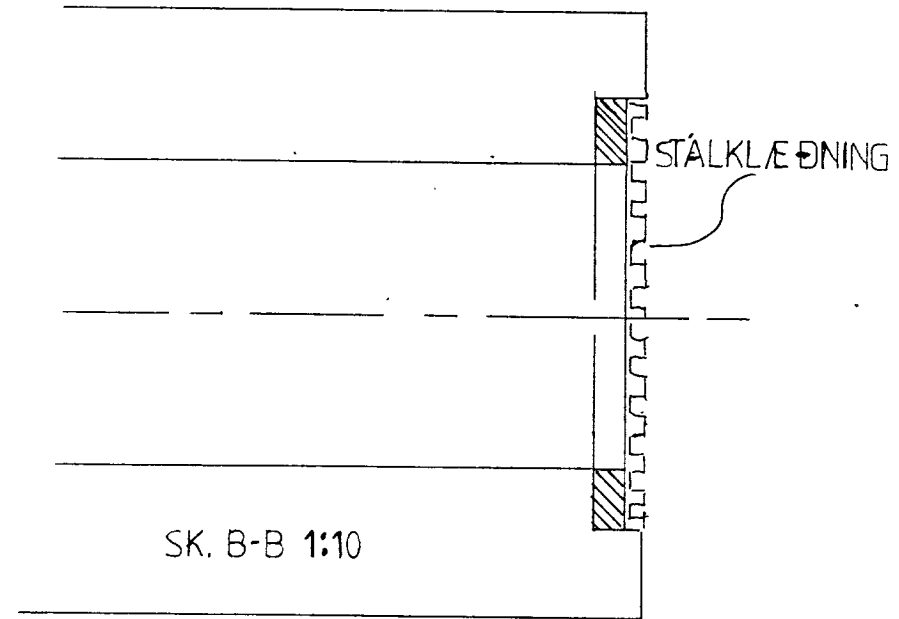


AUSTUR

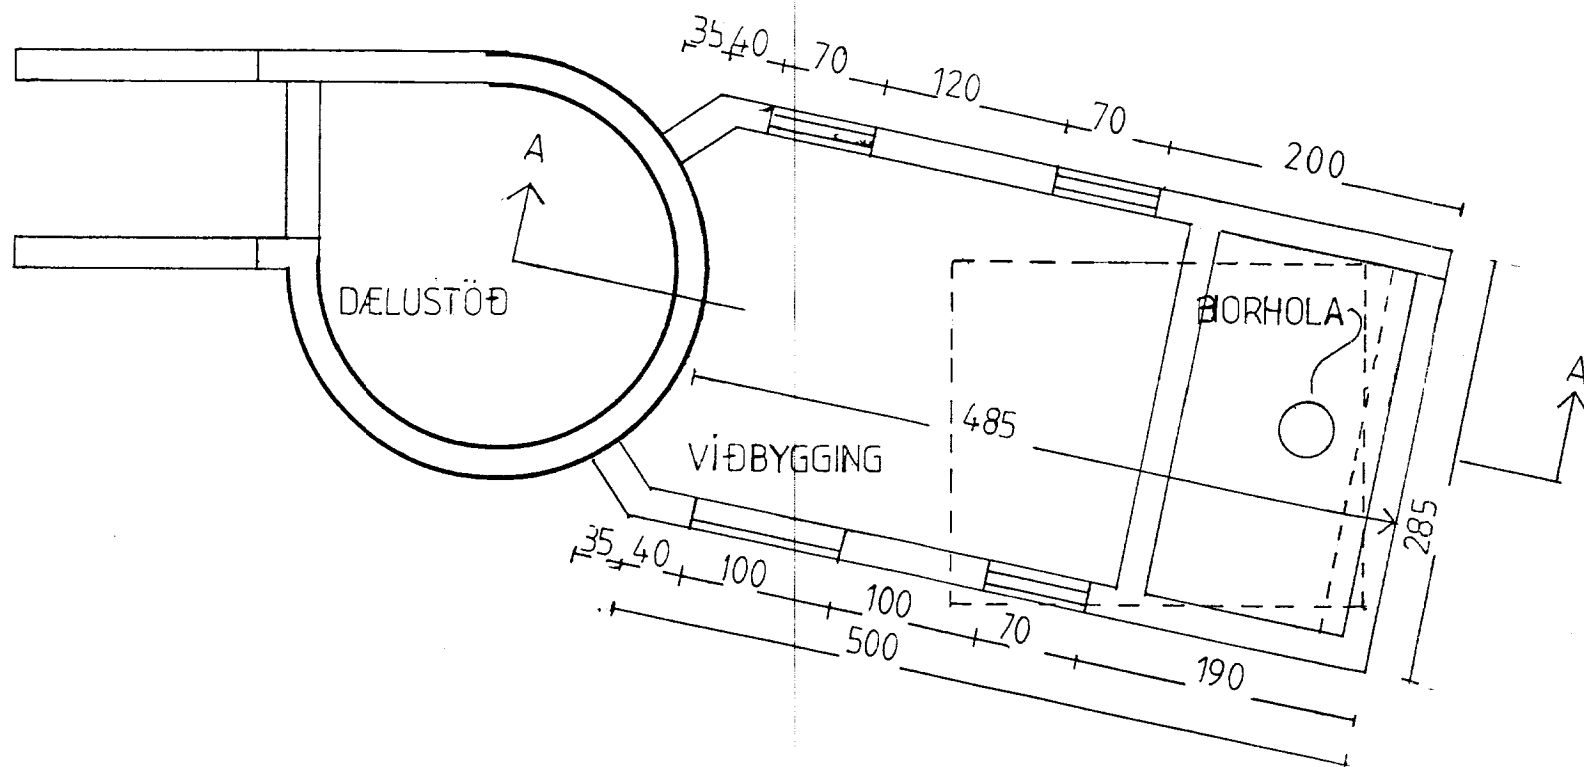

SK. B-B 1:10

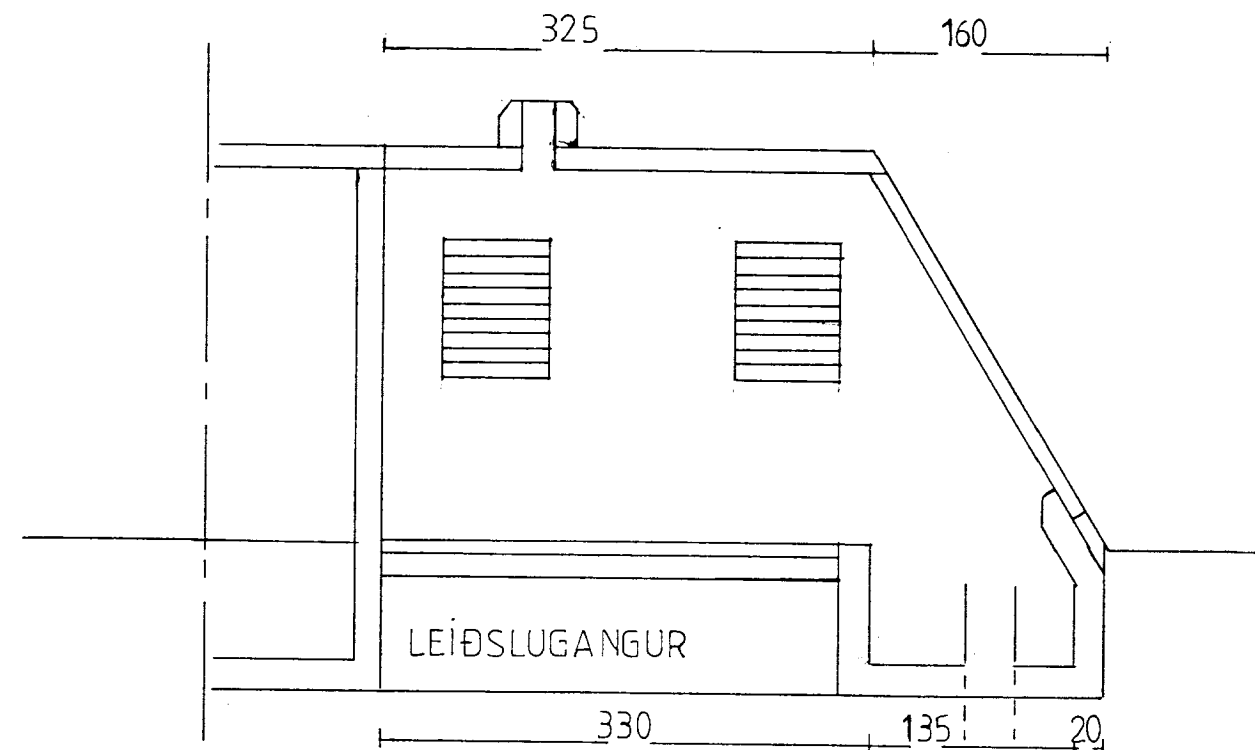

SK. A-A

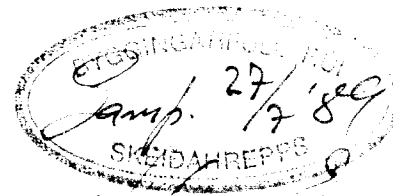

Hanna Ólafsdóttir

HITAVEITAN BRAUTARHOLTI
VIÐBYGGING VIÐ DÆLUSTÖÐ
DAGS: 5/5 1989
TEIKN: <i>Arntmundur Sigurðsson</i>
MKV. 1:50 1:10