

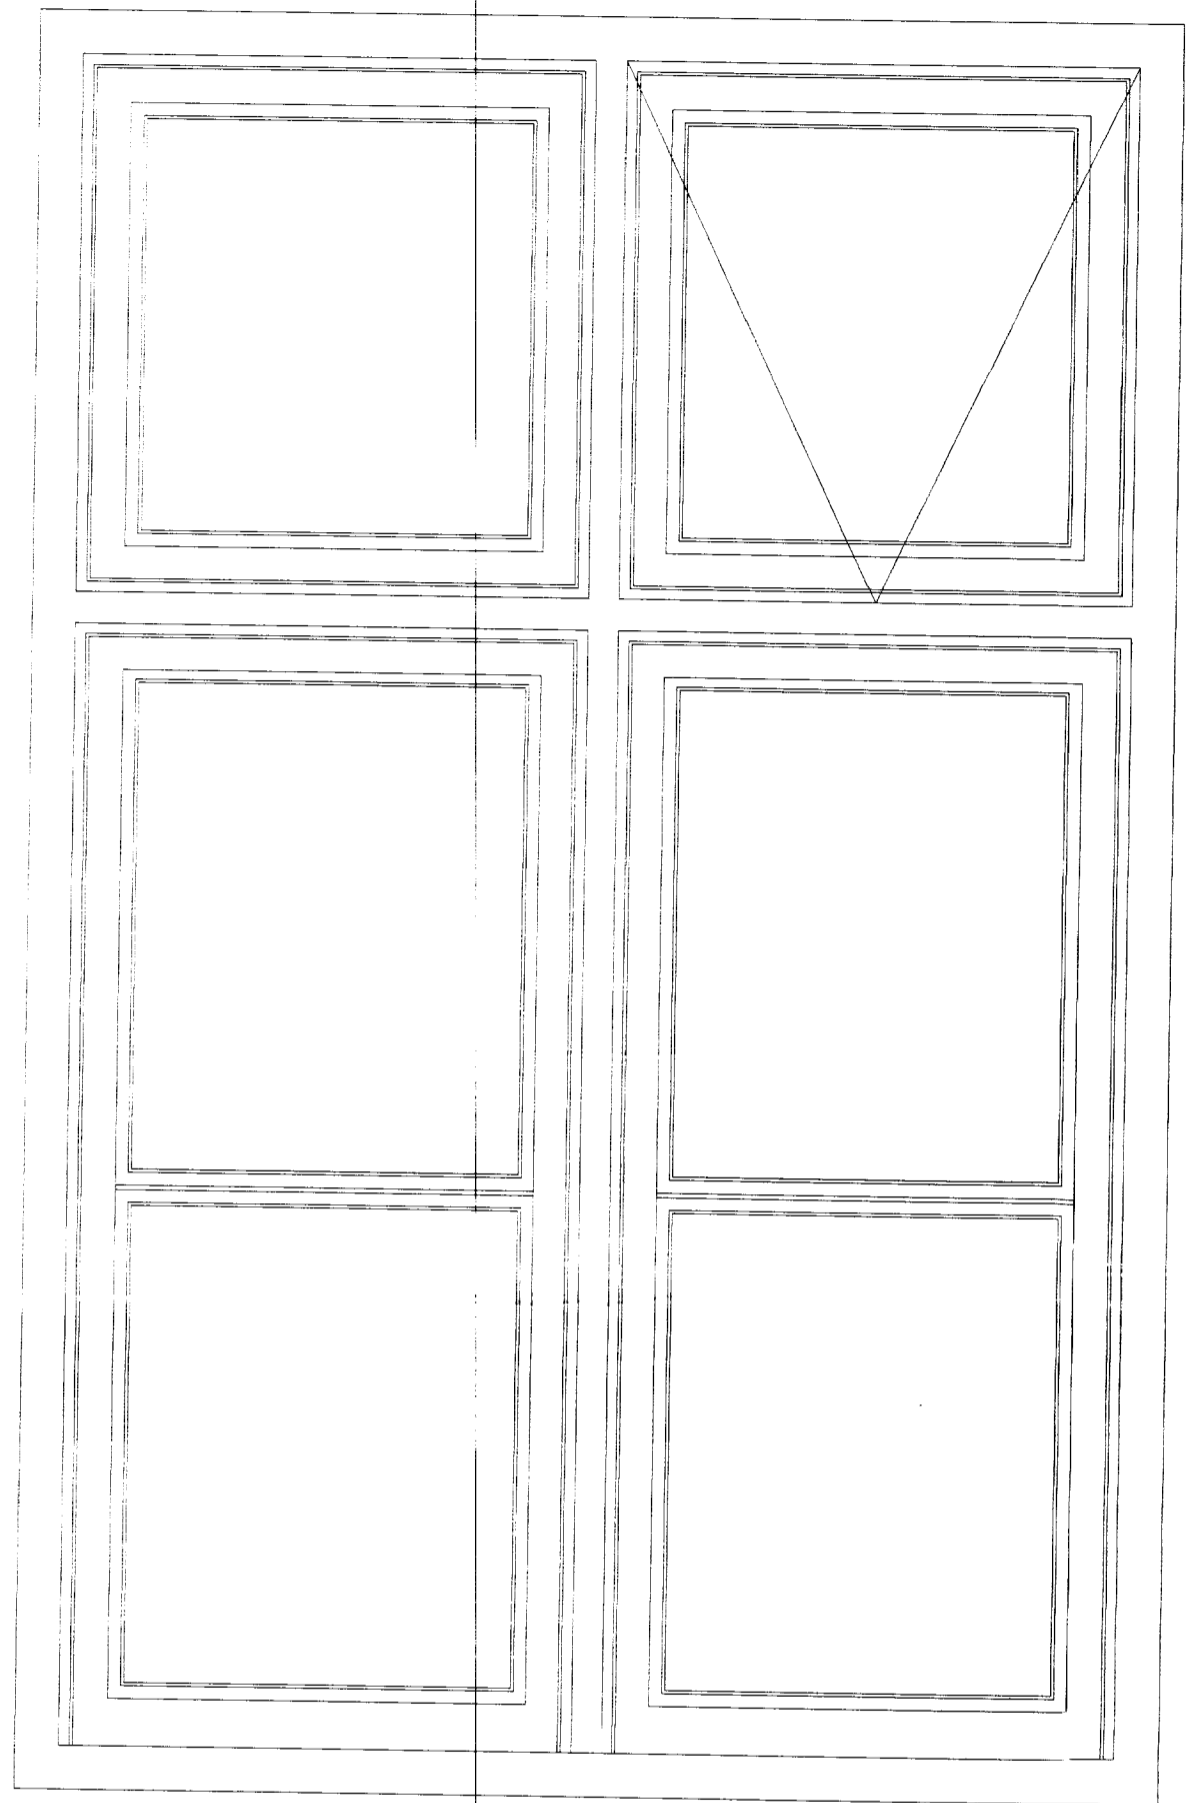
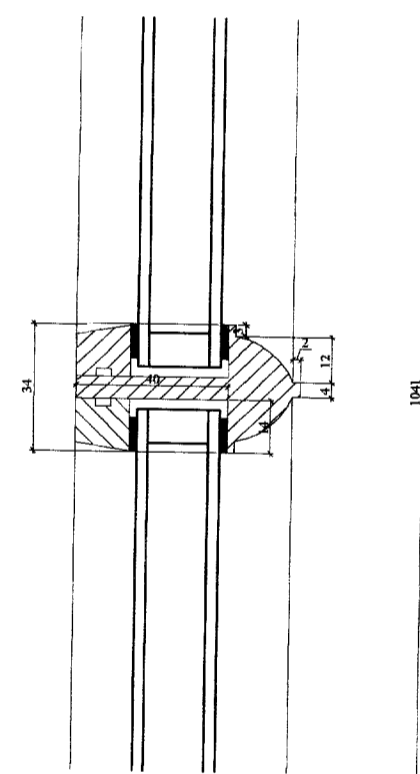


A
100

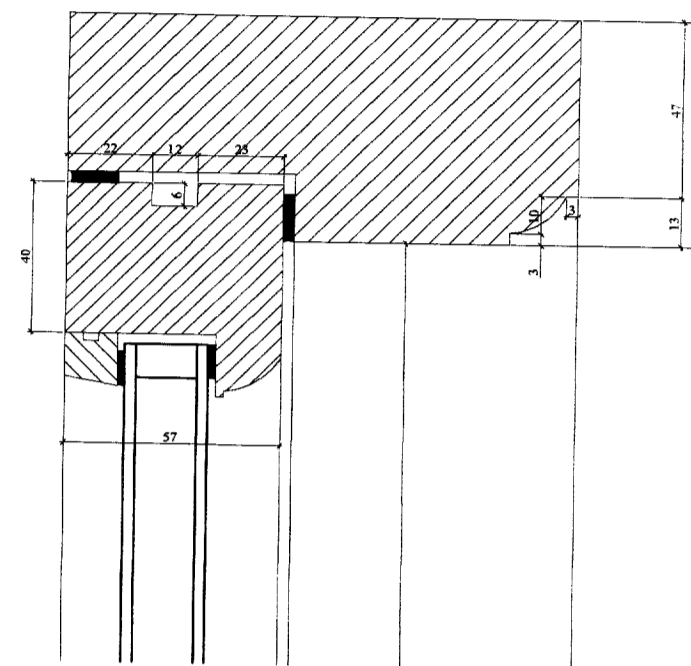



B
100

A
000

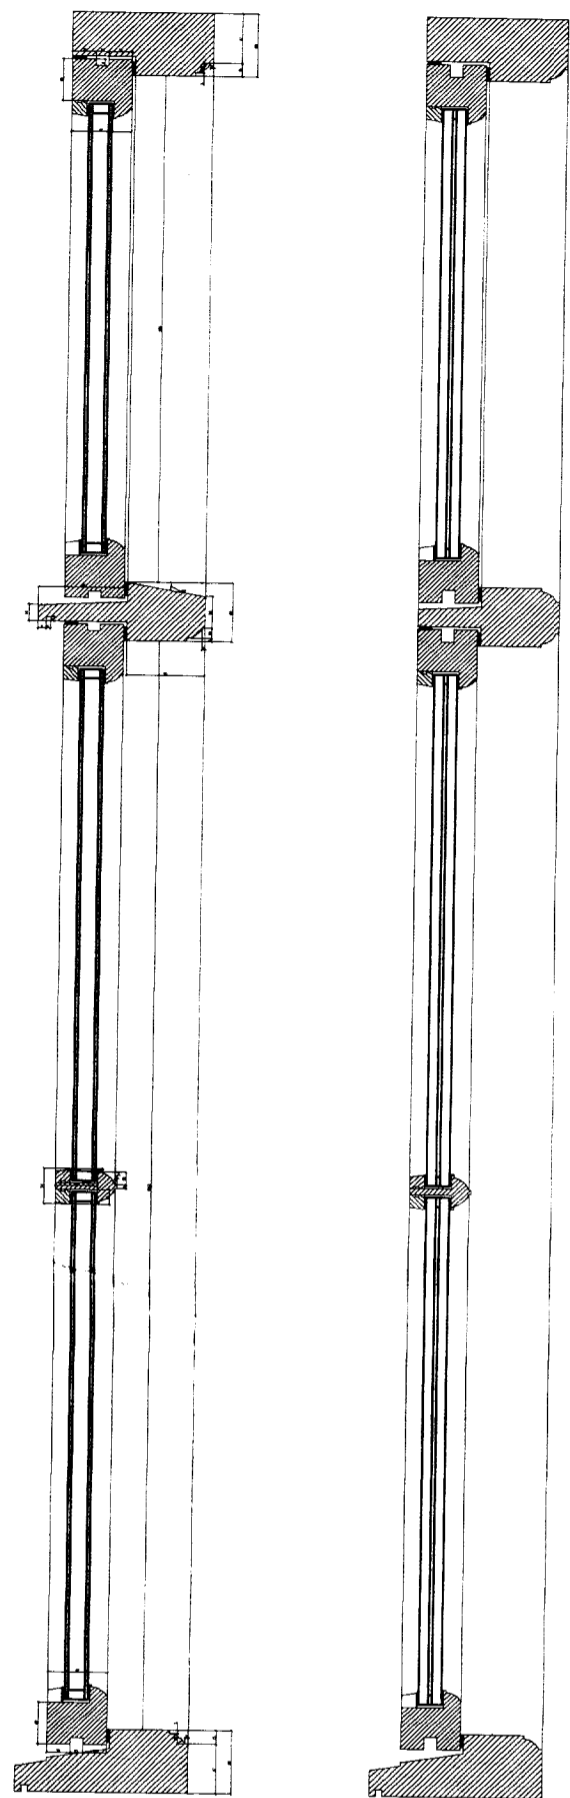


A
000

SNID
1:10

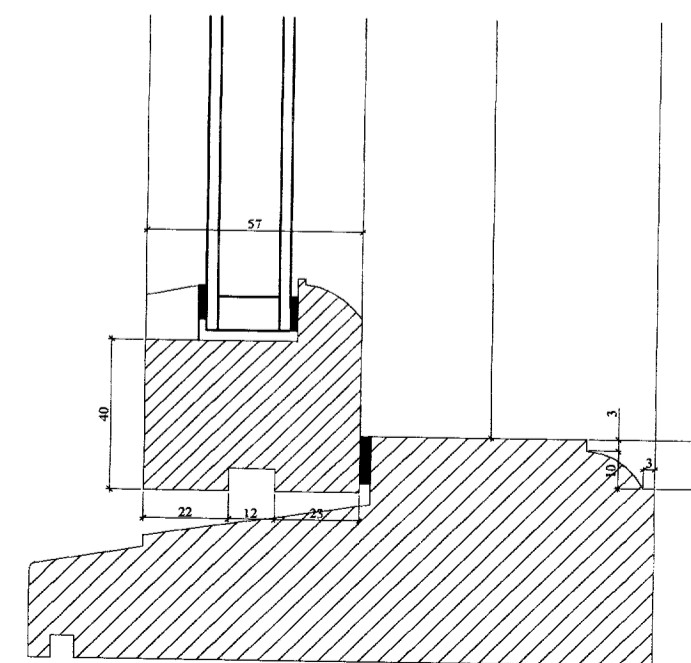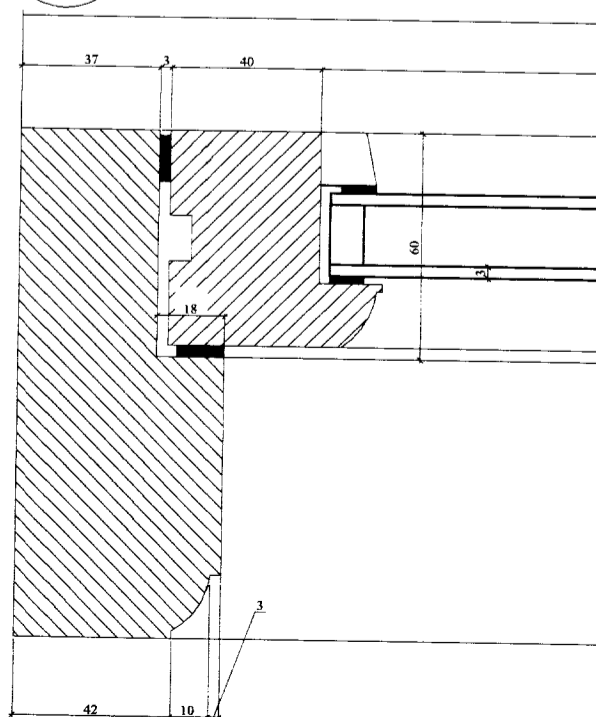

B
000

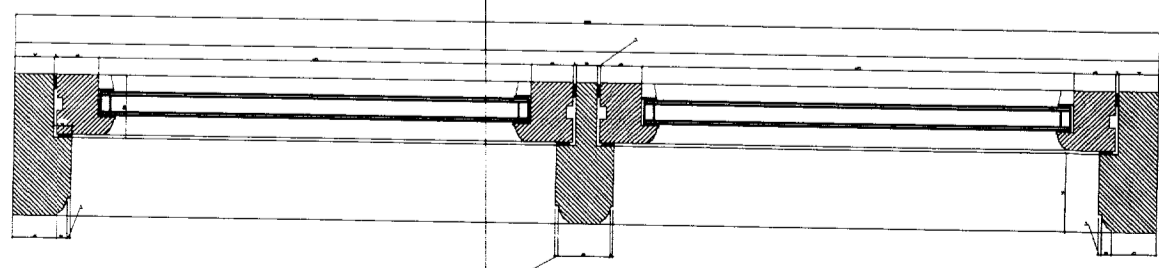


A
100

SNID
1:10

Br. nr.	Dags.	Af.	Breyting
A	03.10.03	GHJ	Bætt við gluggum á gaffa
B			
C			
D			
E			

Brautarholtsskóli 801 Selfossi	Teikn nr: 301
Aðalteikningar Gluggar	Frumstærð: A2
Dags: 18.03.04	Mkv:
Samþ: <i>[Signature]</i>	Hann: 'ORE
020162-3099	V.nr: 03106
	Teikn: 'ORE

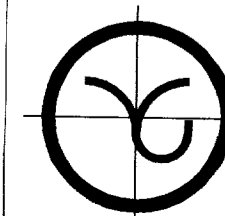

VGS
VERKFRÆÐISTOFA
GUÐJÓNS P. SIGFÚSSONAR EHF.
AUSTURVEGI 42, 2. HÆÐ,
800 SELFÓSSI
S: 482 2805, F: 482 3818
NETFANG: VGS@VGS.IS