



BRJÁNSSTAÐIR

Skeiðanreppi

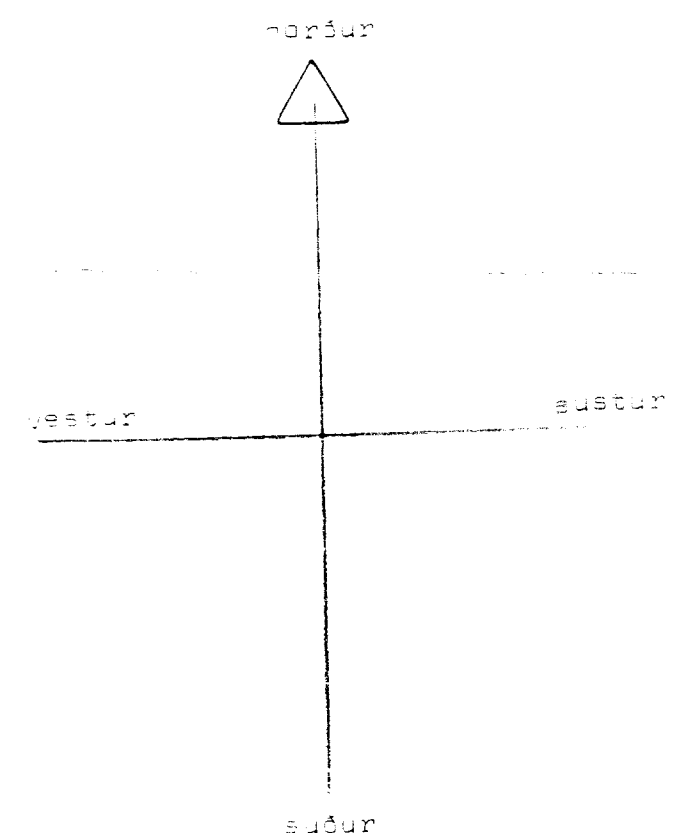

Samþ. 27/8 96
[Signature]

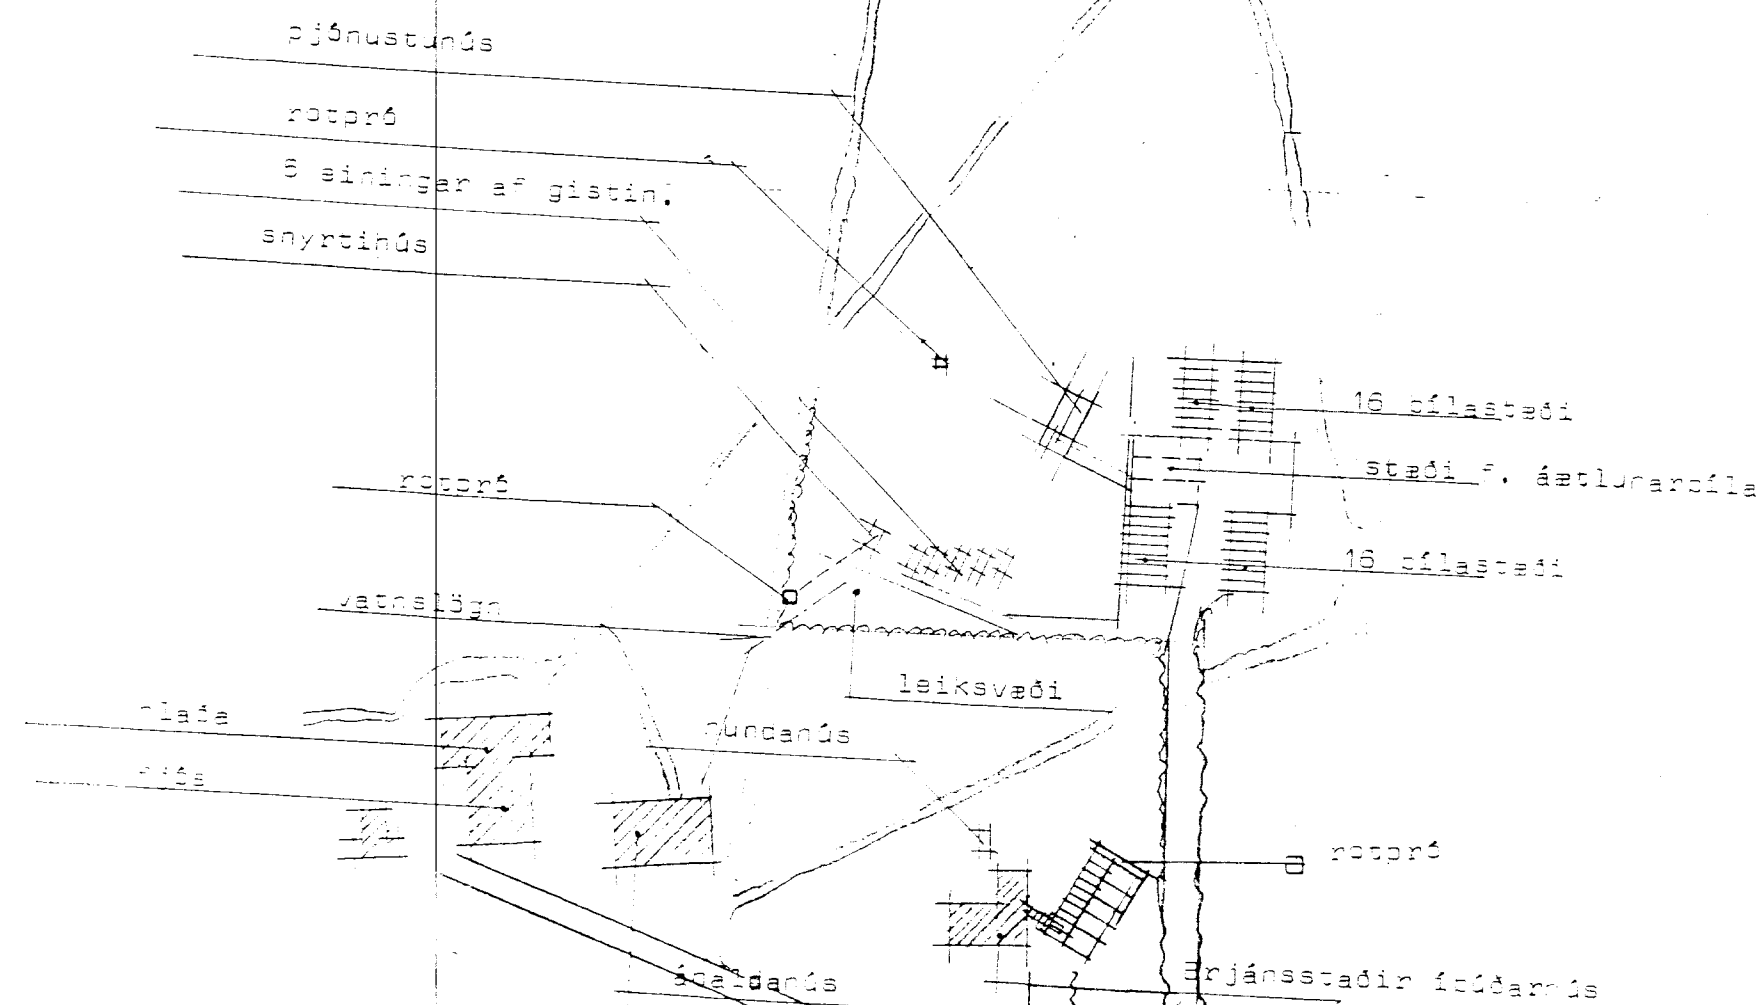

TEIKNISTOFAN HÁALEITI
 Sími 5536239 • Háaleitisbraut 125 • 108 Reykjavík

Brjansstaðir Skeiðum		
Skipulag v. bændagistingar		
Dags. ag 86	Mkv. 2000	Vork nr. 88 '8
<i>[Signature]</i>		