



BYGGINGARFILLTRÚ
Samp-1/10'90
S. HANNEPSS


Hilmar Þinnarson

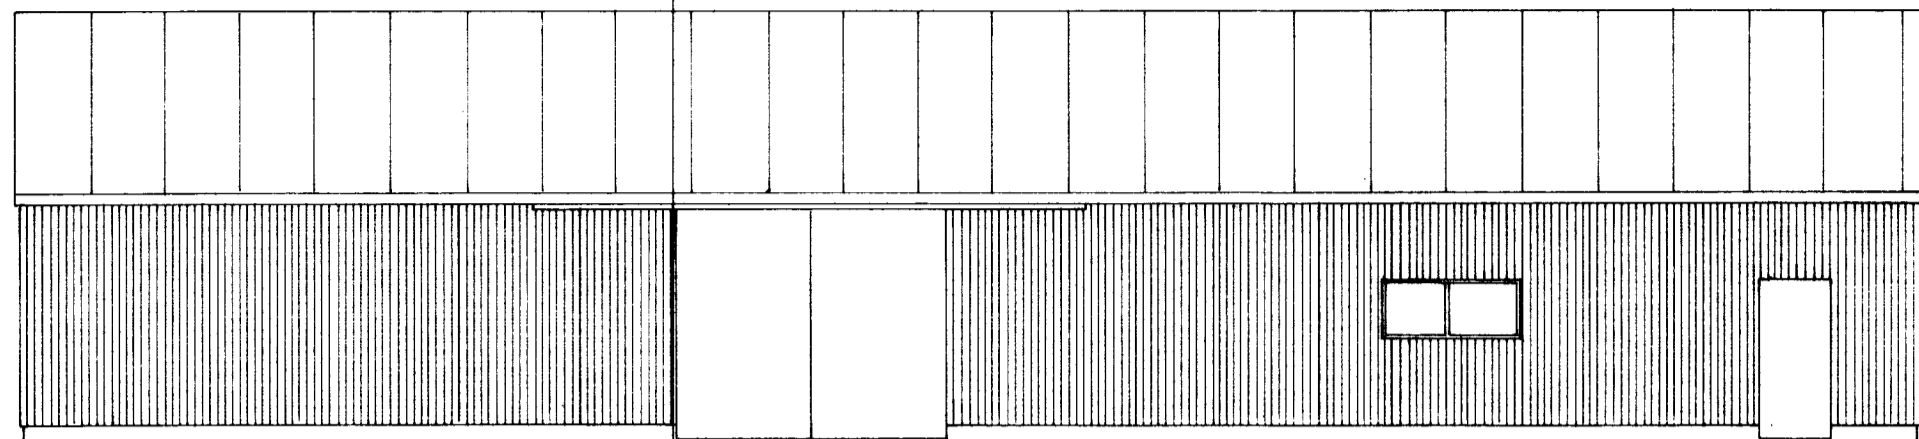


Sudurhlid

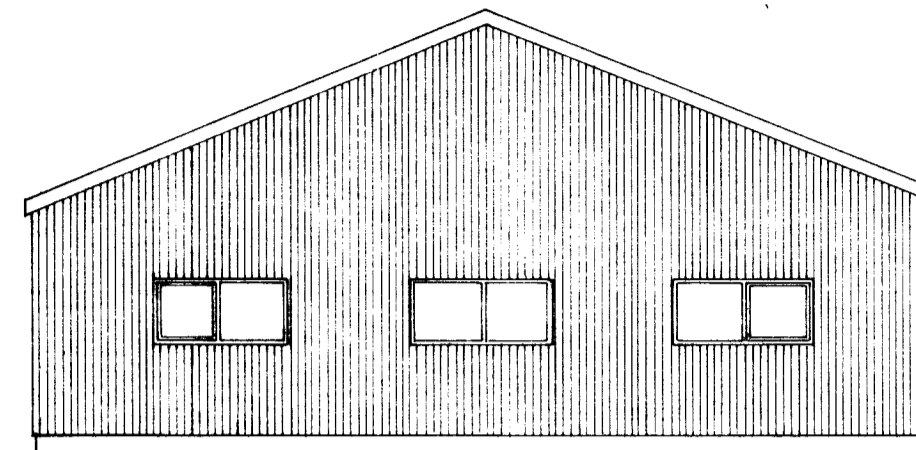

Austurstafn

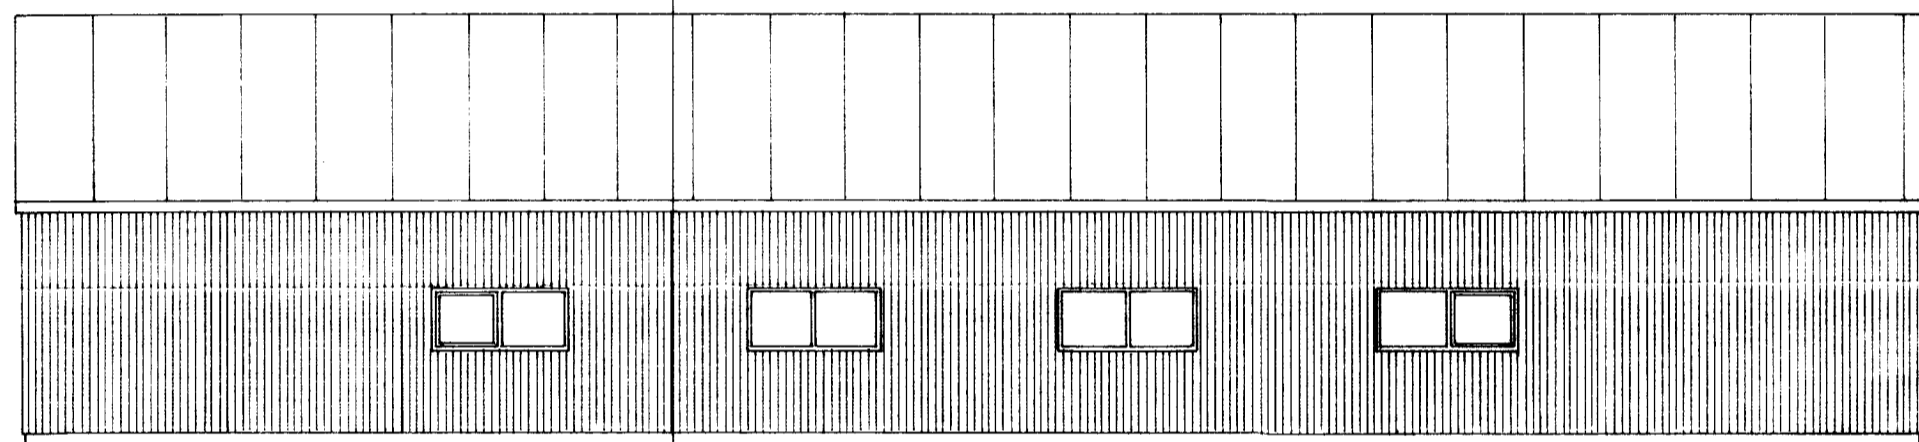


Nordurhlid

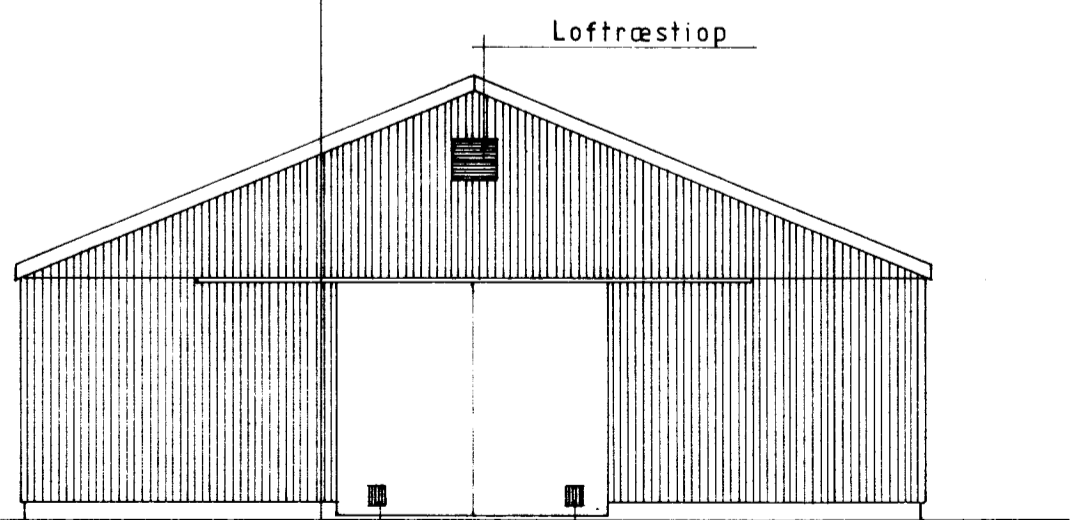

Vesturstafn

Loftræstiop

Loftræstiop

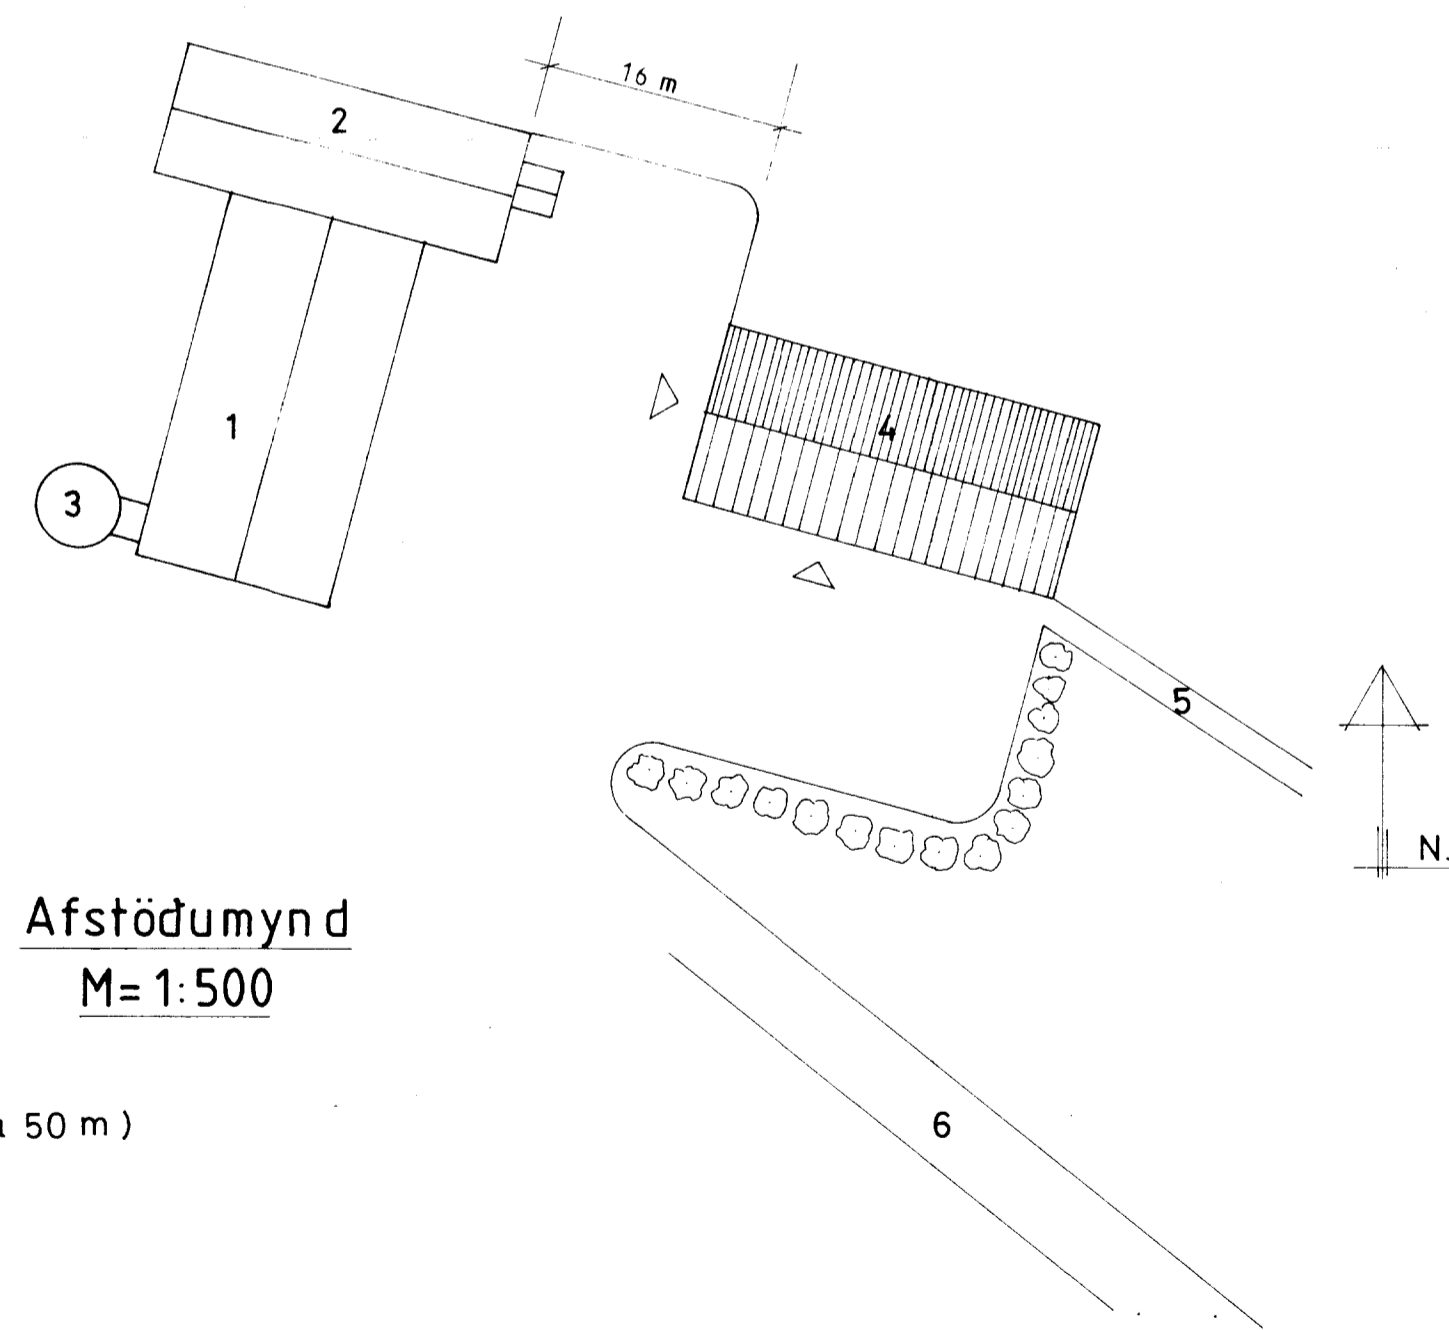

1. Fjós
2. Hlada
3. Votheysturn
4. Ný vélageymsla
5. Stígur að íbúðarhúsi (ca 50 m)
6. Heimreid

Afstöðumynd
M=1:500

Magnús S. Steinarsson