




VESTUR

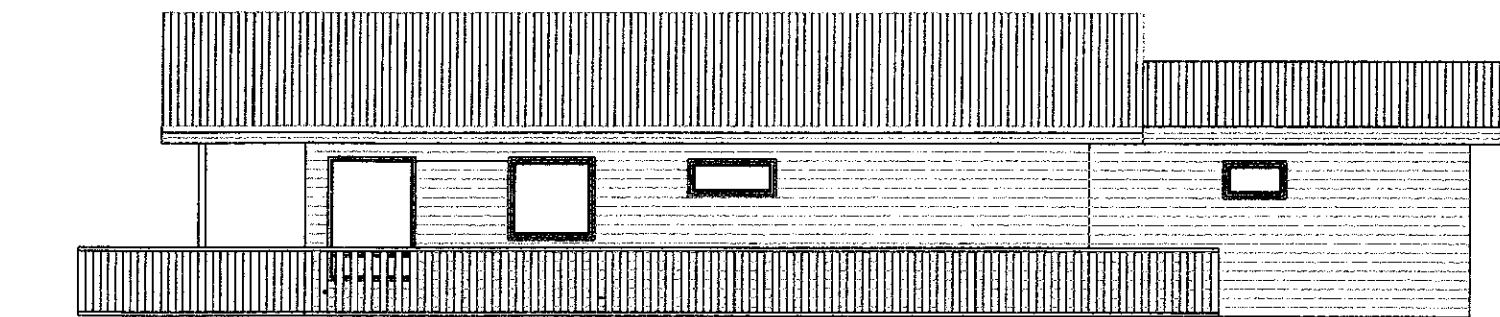


NORDUR

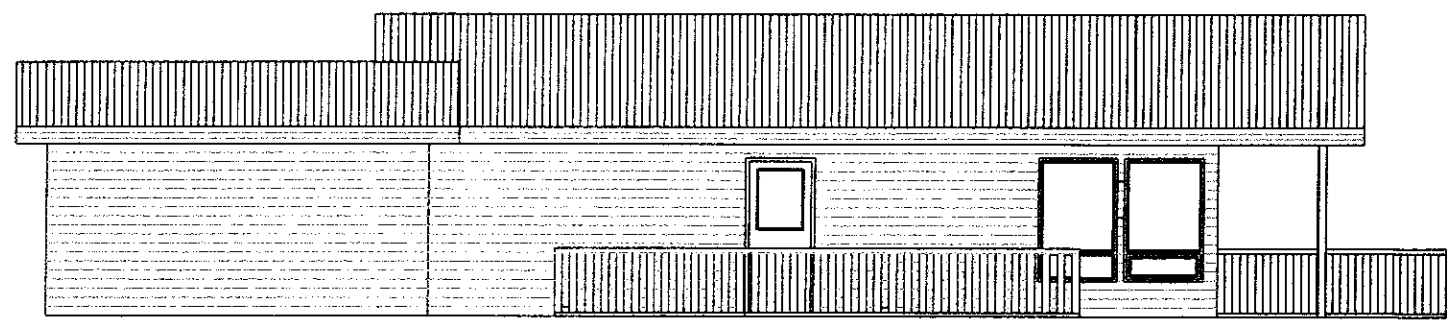

SUDUR

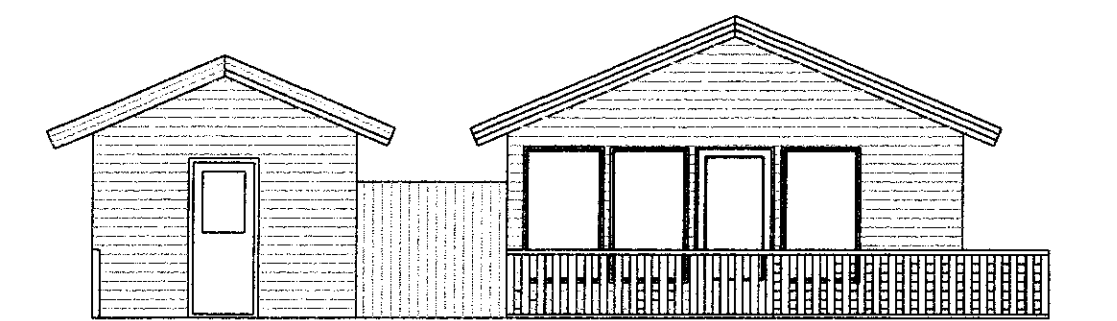

AUSTUR

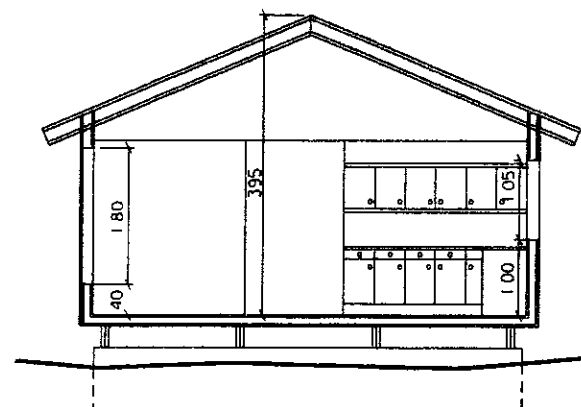

SNEIDING A-A

Hólatún	I landi Efri Brúnavalla
Útlit, Sneiding	Mkv.: 1:100 5. apríl, 2006 Tolk.: M.N. Semp: P.Öl.
Pálmar Ólason, arkitekt fal	
kt: 051038-3129	
Bjarngil 30, 210 Gardabai	
Sími: 863 6611 Netfang: palmarol@tamann.is	