


DEILI
mkv. 1/5

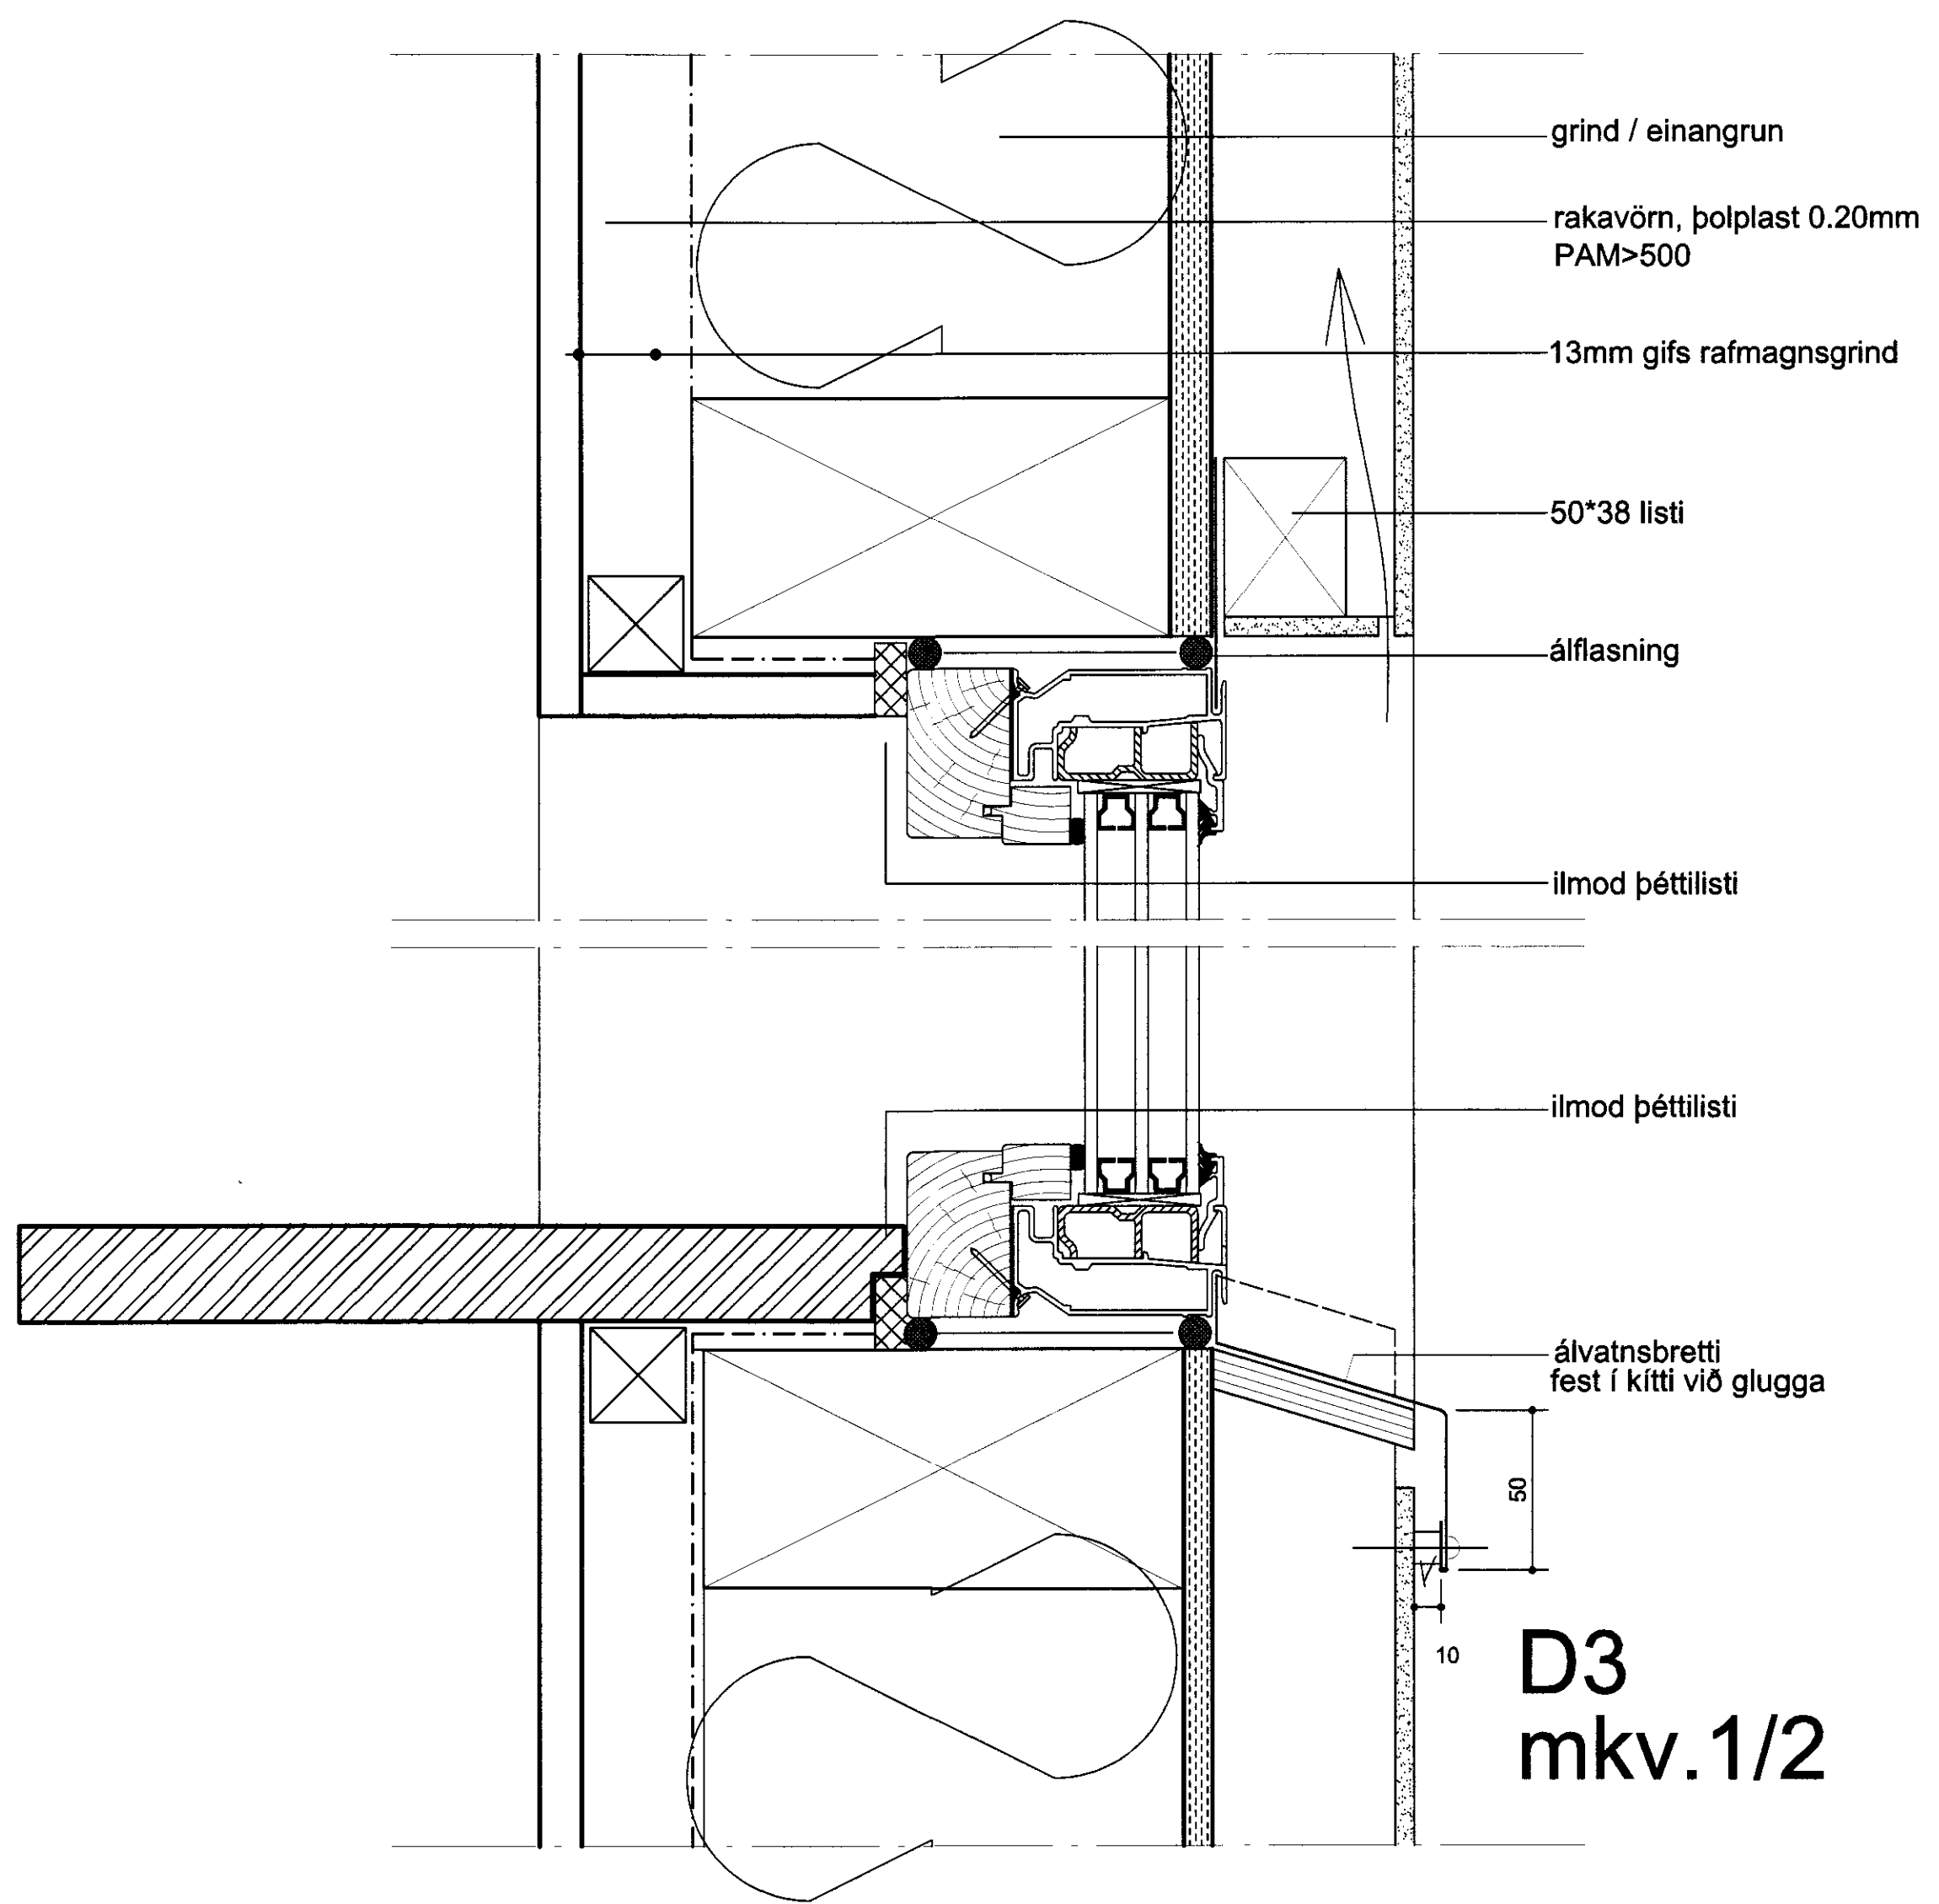

ATELIER ARKITEKTA
Björn Skaptason, arkitekt FAI
27.05.61-2259
Hildur Bjarnadóttir, arkitekt FAI
20.03.62-6409
Suðurlandsbraut 6, sími/fax 5686680



ÍBÚÐARHÚS Í LANDI E-GELDINGAHOLOTS

SÉRHLUTATEIKNING

Öll máli staðfærast áður en framkvæmdir hefjast, ósamræmi í teikningum tilkynnist arkitekt strax, öll vafaatriði skal bera undir arkitekt.

mkv.1/5 dags.01.12.99 trn.06

Hildur Bjarnadóttir