


ÚTLIT NORD-VESTUR mkv.1/50

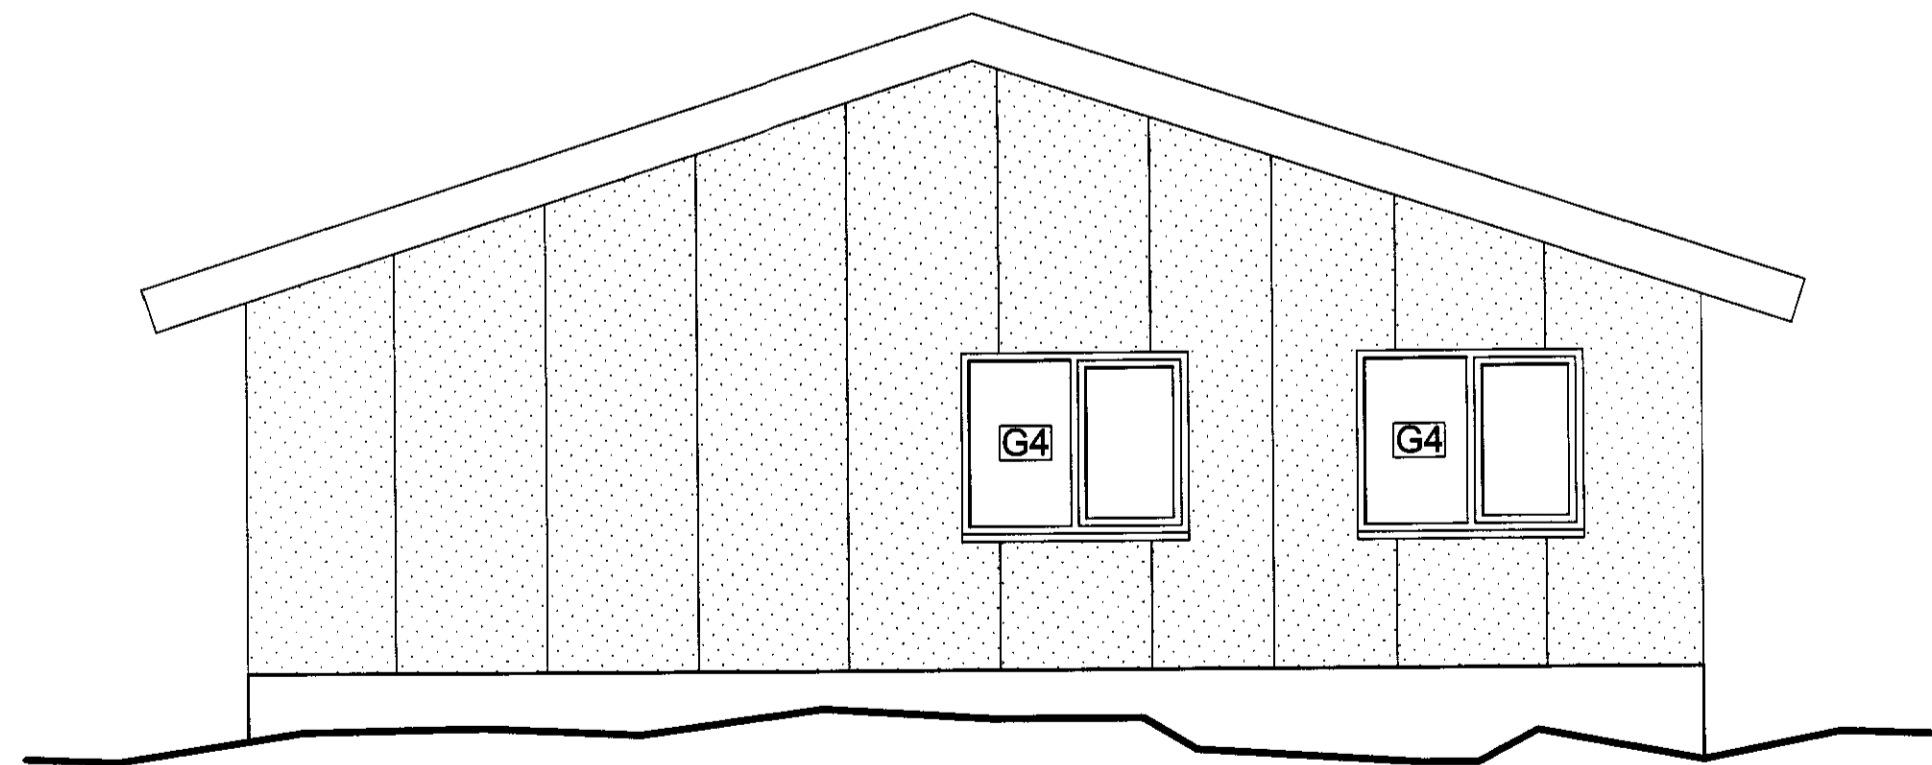

ÚTLIT NORD-AUSTUR mkv.1/50

Öll mál staðfærst áður en framkvæmdir hefjast,
 ósamræmi í teikningum tilkynnist arkitekt strax,
 öll vafaatriði skal bera undir arkitekt.

ATELIER ARKITEKTA
 Björn Skaptason, arkitekt FAI
 27.05.61-2259
 Hildur Bjarnadóttir, arkitekt FAI
 20.03.62-6409
 Suðurlandsbraut 6, sími/fax 5686680



ÍBÚÐARHÚS

Í LANDI E-GELDINGAHOLTS

ÚTLIT.

VINNUTEIKNINGAR

mkv.1/50 dags.01.12.99 trn.03

Hildur Bjarnadóttir

Suðurlandsbraut 6, 101 Reykjavík, Sími 5686680, Fax 5686680