




22.04.04  
 Samr. 22.04.04  
 LYGGINGARFULLTÖU  
 SAGDA OG GUDVIGDIS  
 HILDIR BJARNADÓTTIR

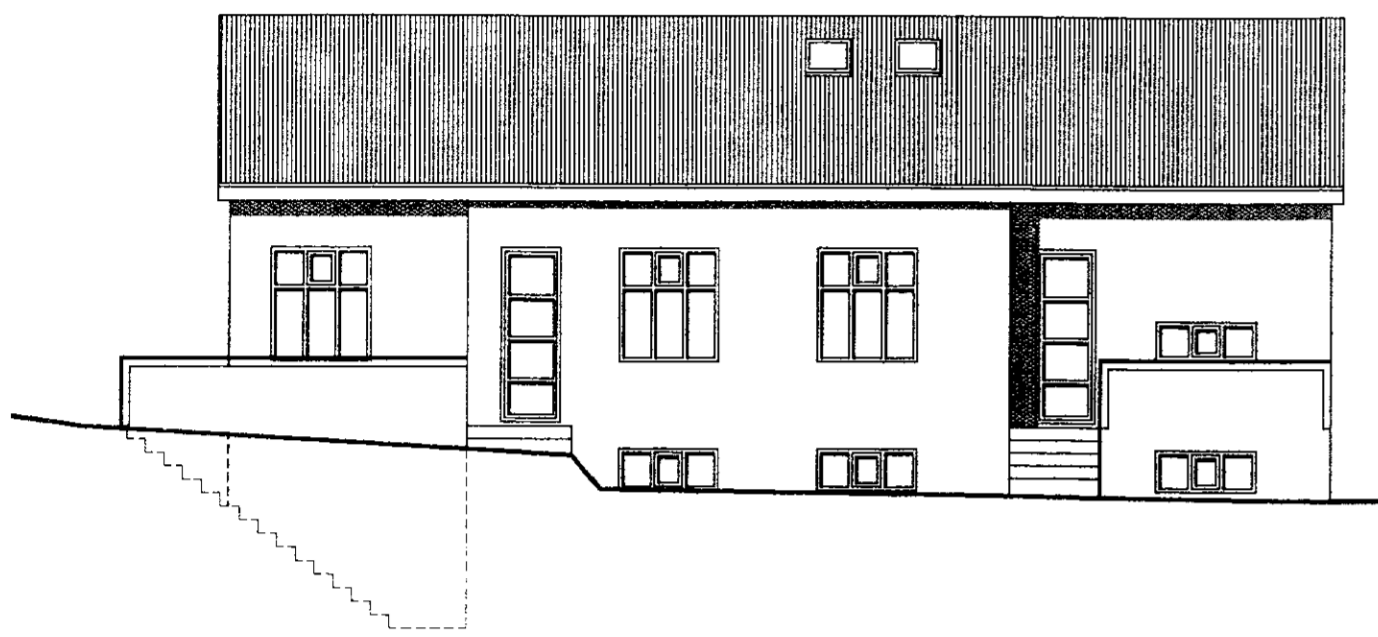


ÚTLIT VESTUR, mkv 1/100

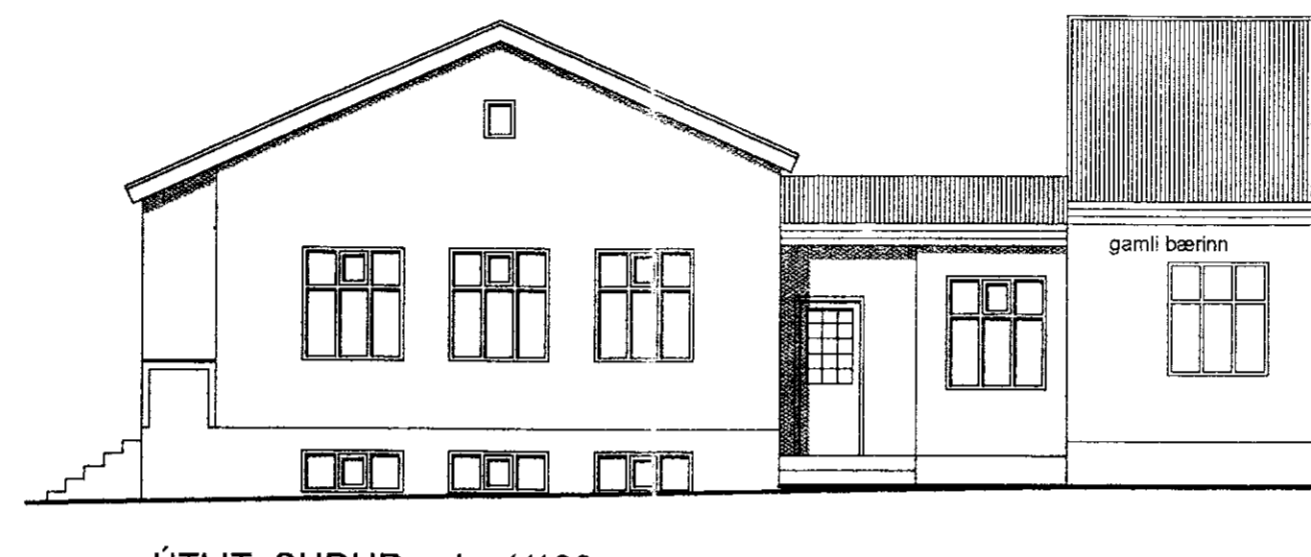


ÚTLIT SUÐUR, mkv 1/100

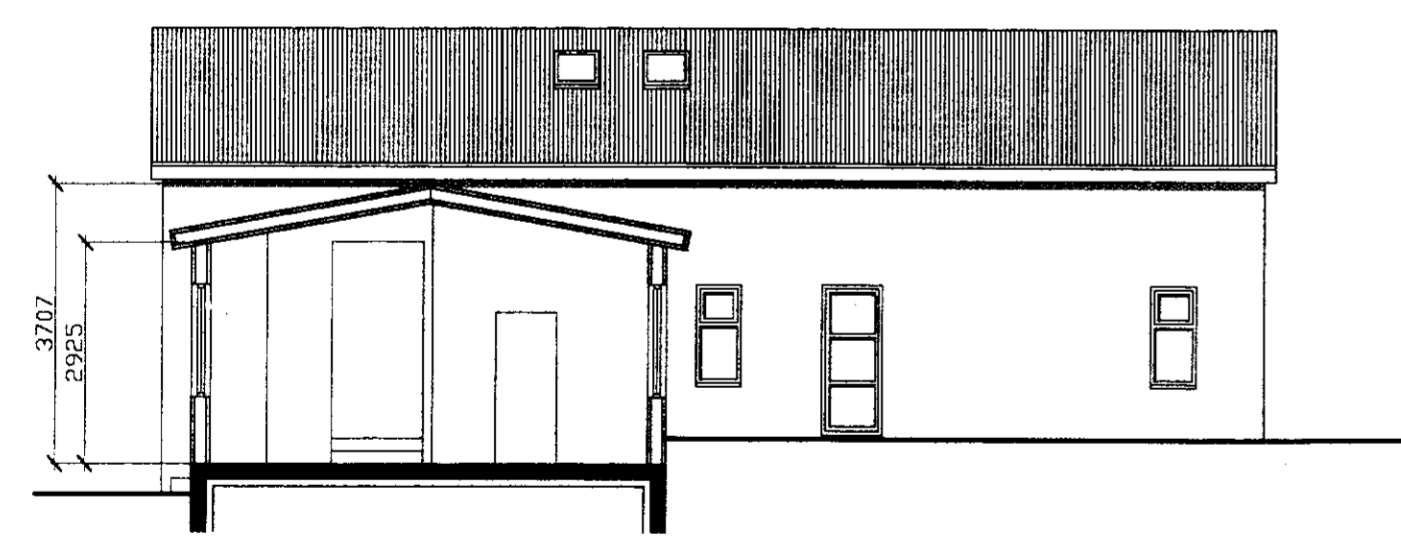

SKURÐUR B-B, mkv 1/100

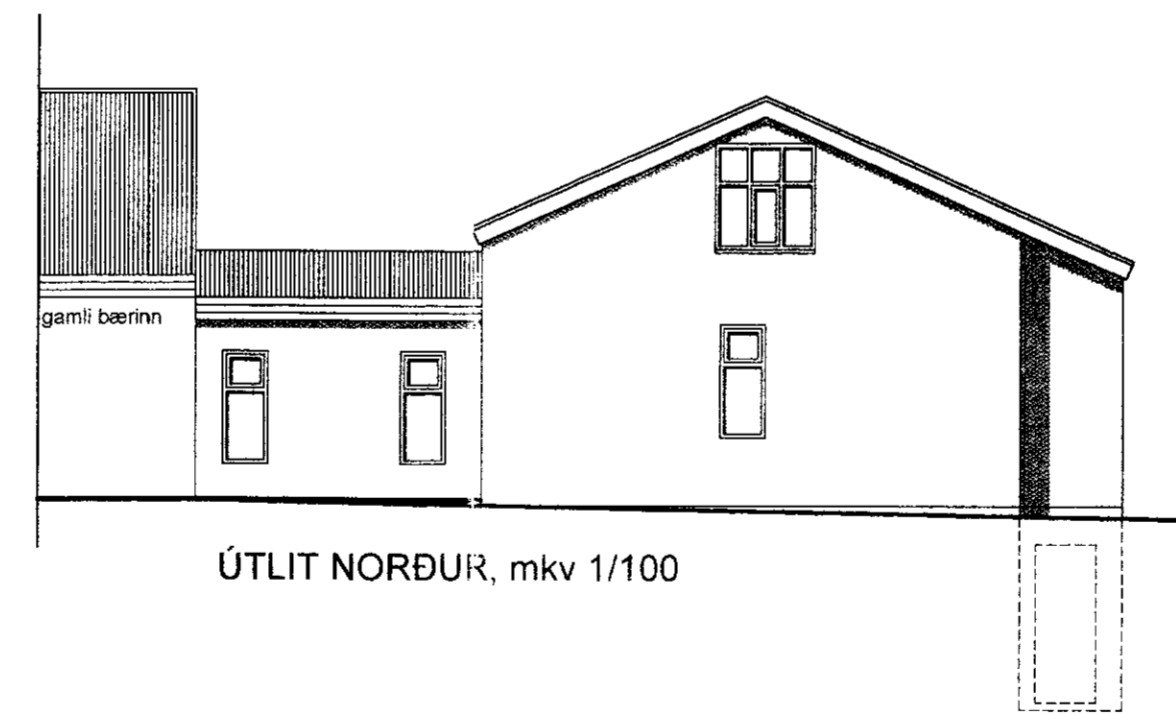

ÚTLIT NORÐUR, mkv 1/100

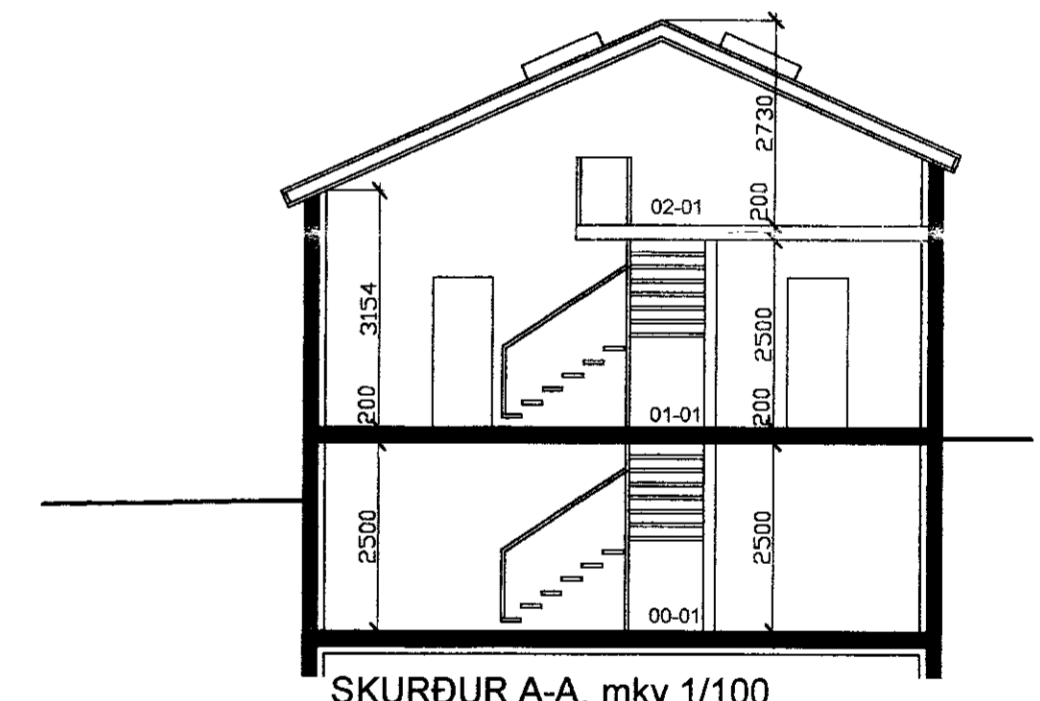

SKURÐUR A-A, mkv 1/100

Hildur Bjarnadóttir, arkitekt FAI  
 20.03.62-6409  
 Hofteigur 20, sími 899 0415

eystra geldingaholt

byggingamefndarteikning

mkv. 1/100 dags. 22.04.04 tr.

Hildur Bjarnadóttir