



SNID Í TIMBURGRIND ÚTVEGGJA
m: 1:10

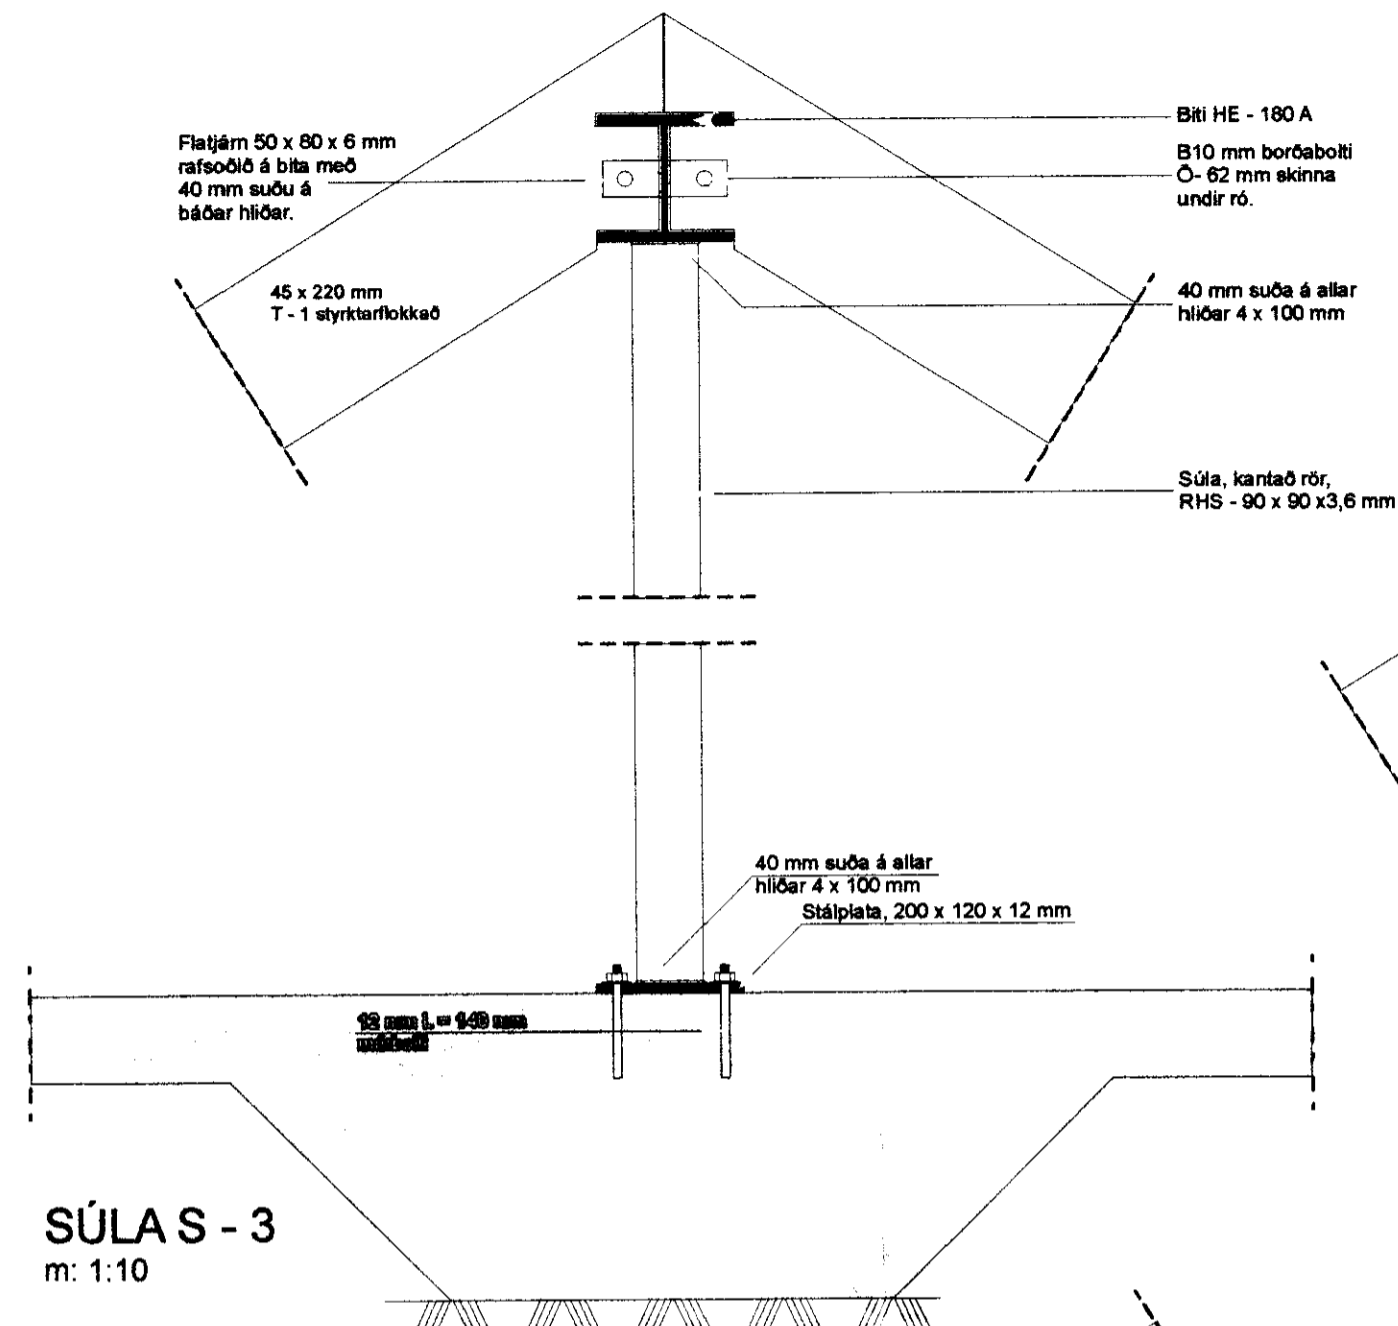


SÚLA S - 3
m: 1:10

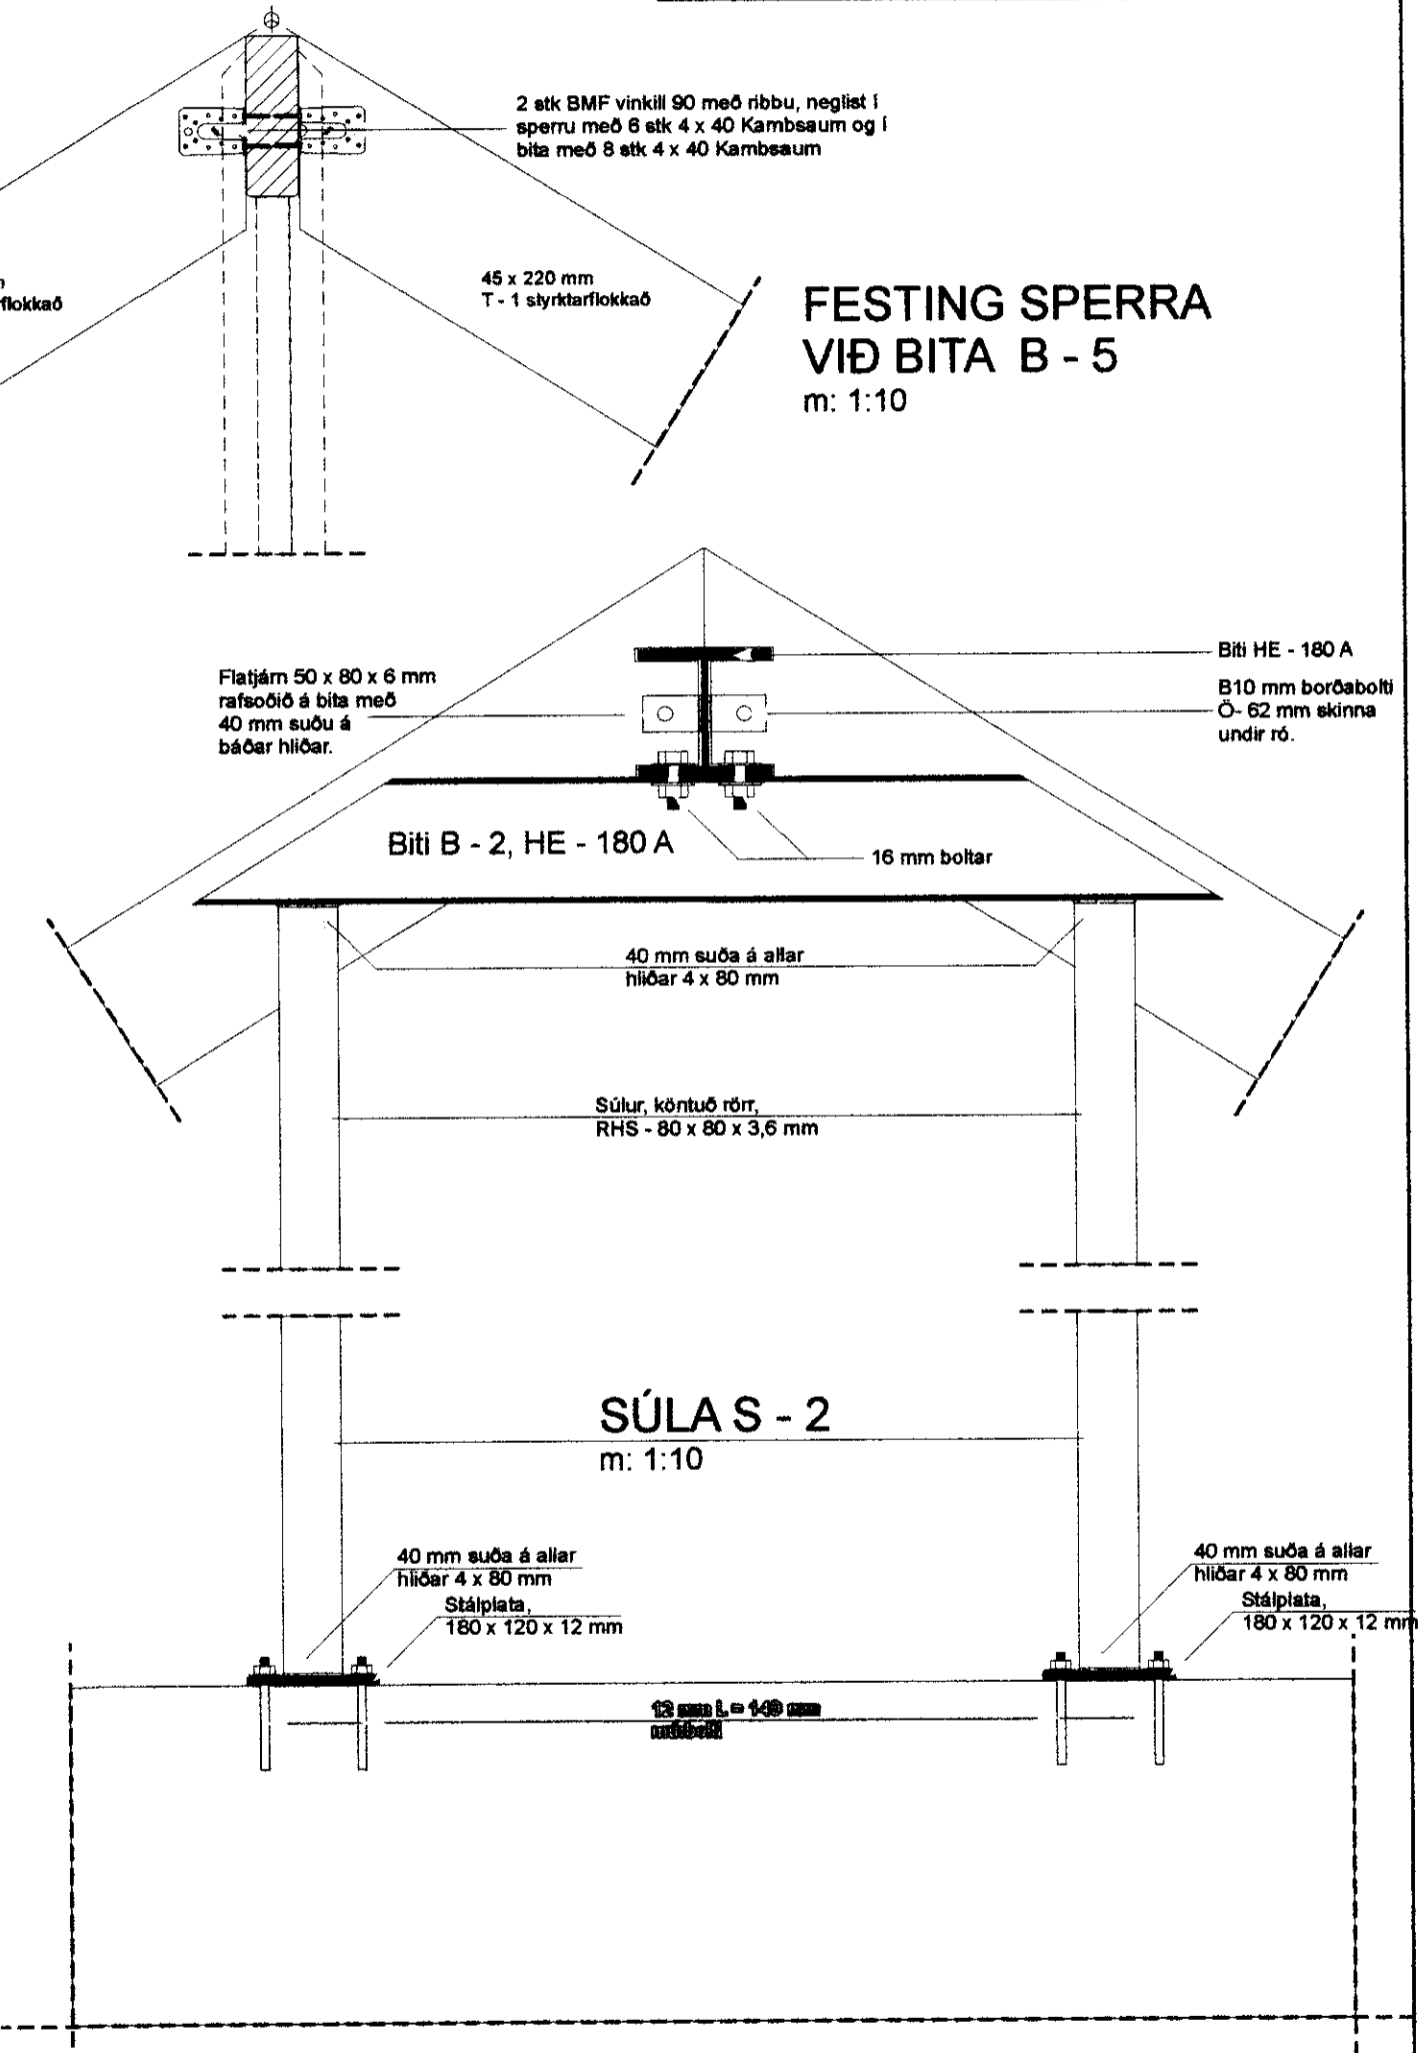


SÚLA S - 2
m: 1:10

FESTING SPERRA VIÐ BITA B - 5
m: 1:10

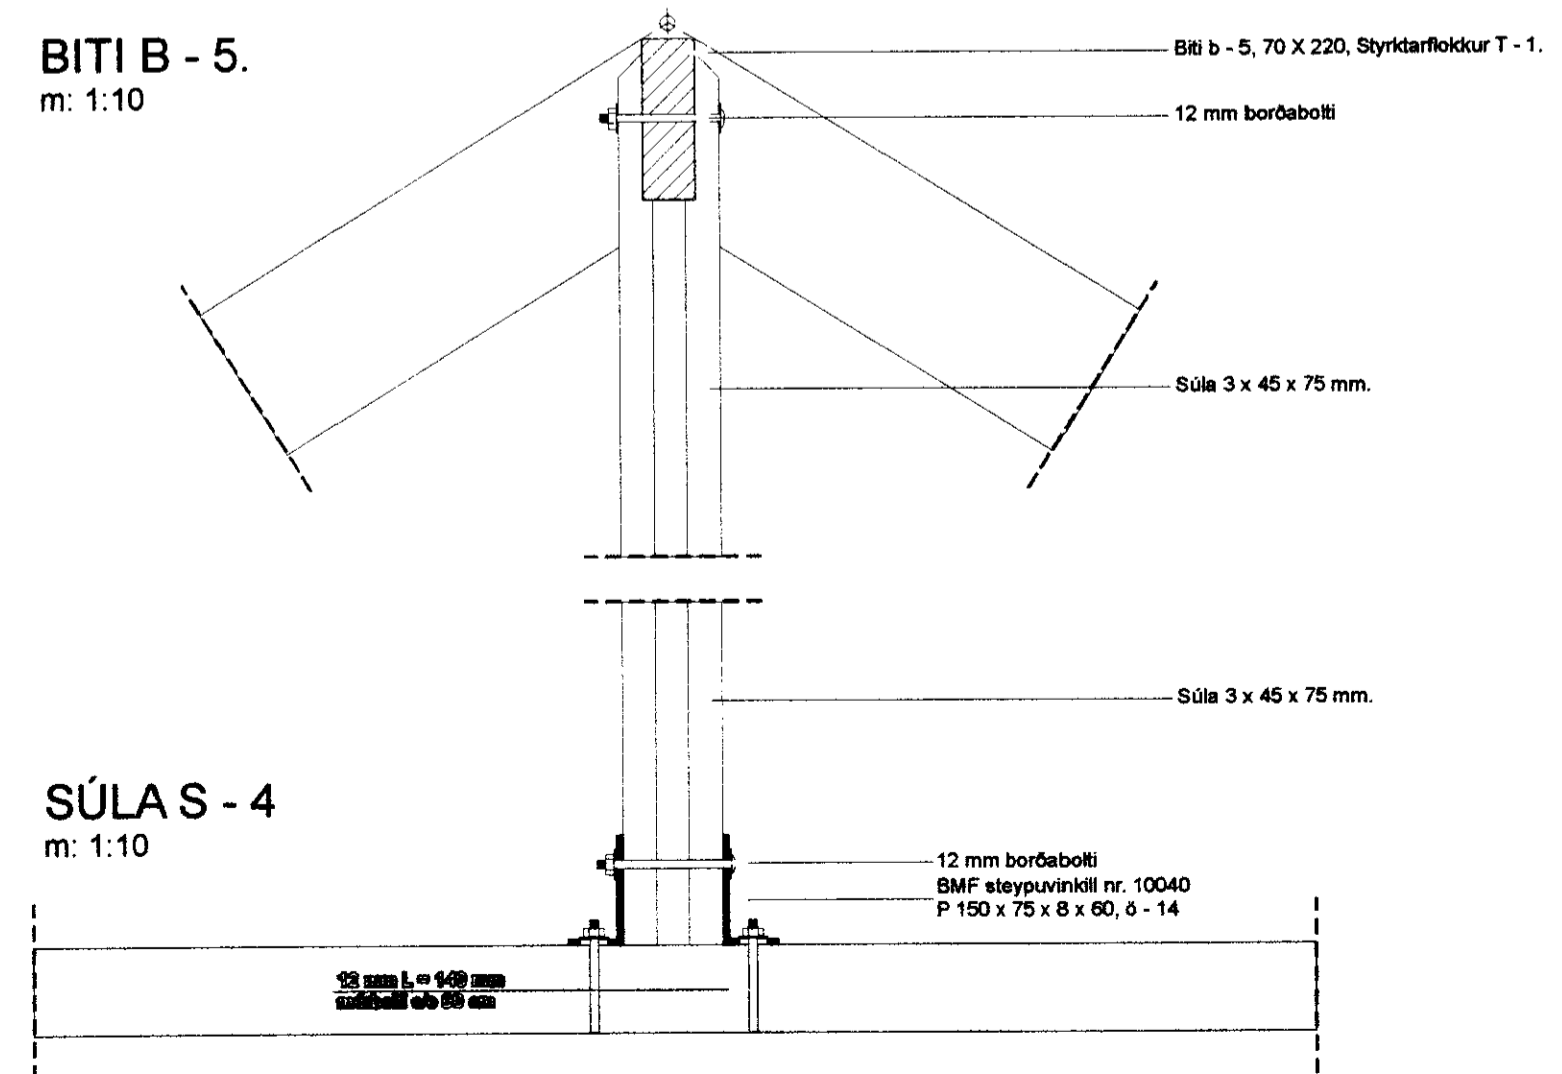

SÚLA S - 4
m: 1:10

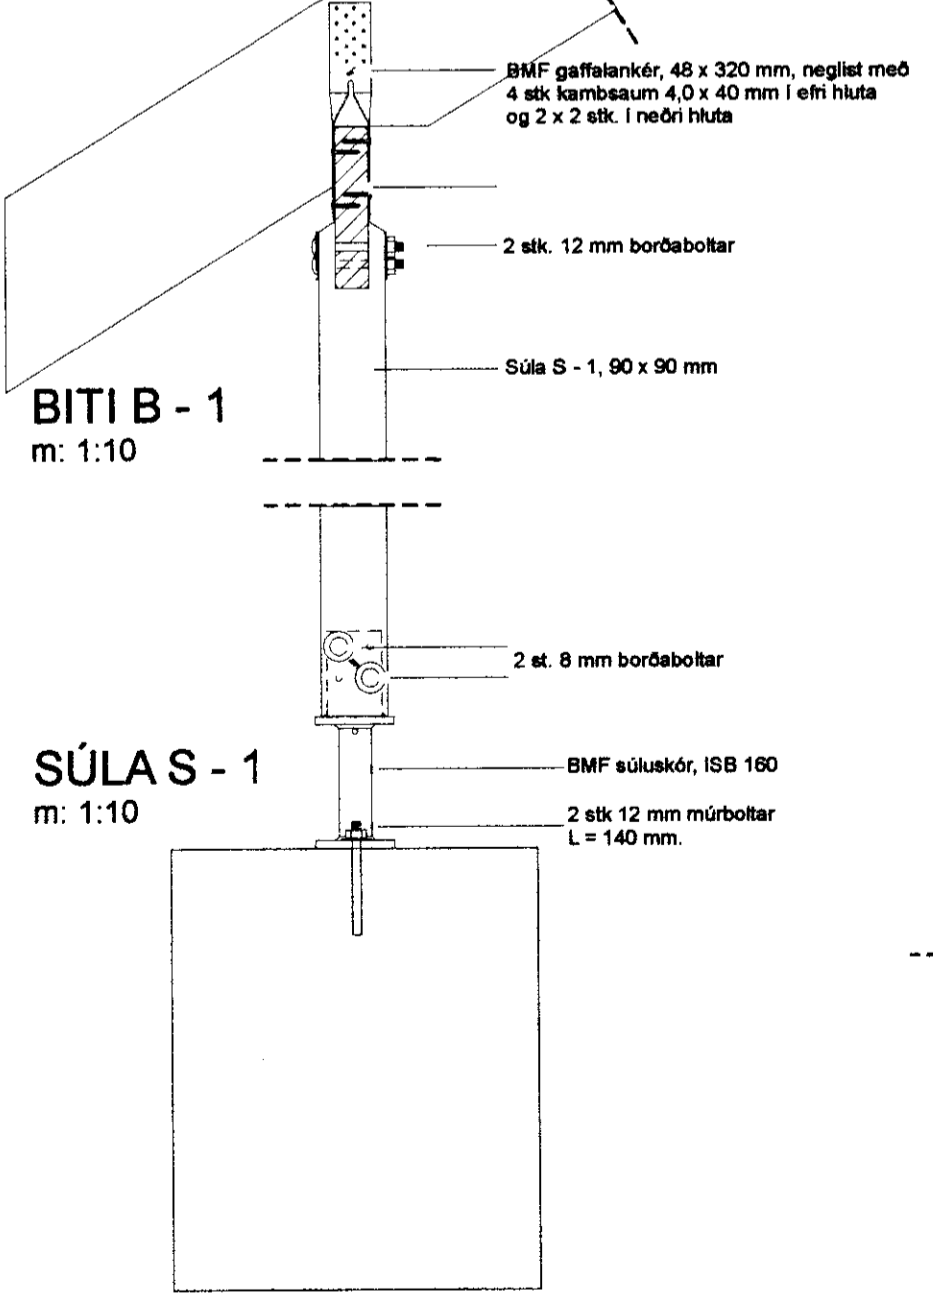

BITI B - 1
m: 1:10

SÚLA S - 1
m: 1:10

EUROstál ehf			Verkefni:	Flatir 19, Þjórsárdal Skelða og Gnúpverjahreppi	Kvarði:	1:20
Mörkin 3, 108 Reykjavík Símar: 51 70 335 / 820 1474, Fax: 553 5302			Teikning:	Þakviðir, vegggrindur - deili.	Teikn.nr.:	1.08
Breytt:			Undirskrift:	<i>[Signature]</i> Kjartan Rafnsson, Tæknifr. k.t. 220850 2189		
Teiknað:	Dags:	Verk nr.:				
ER/KR	07.05.07					