
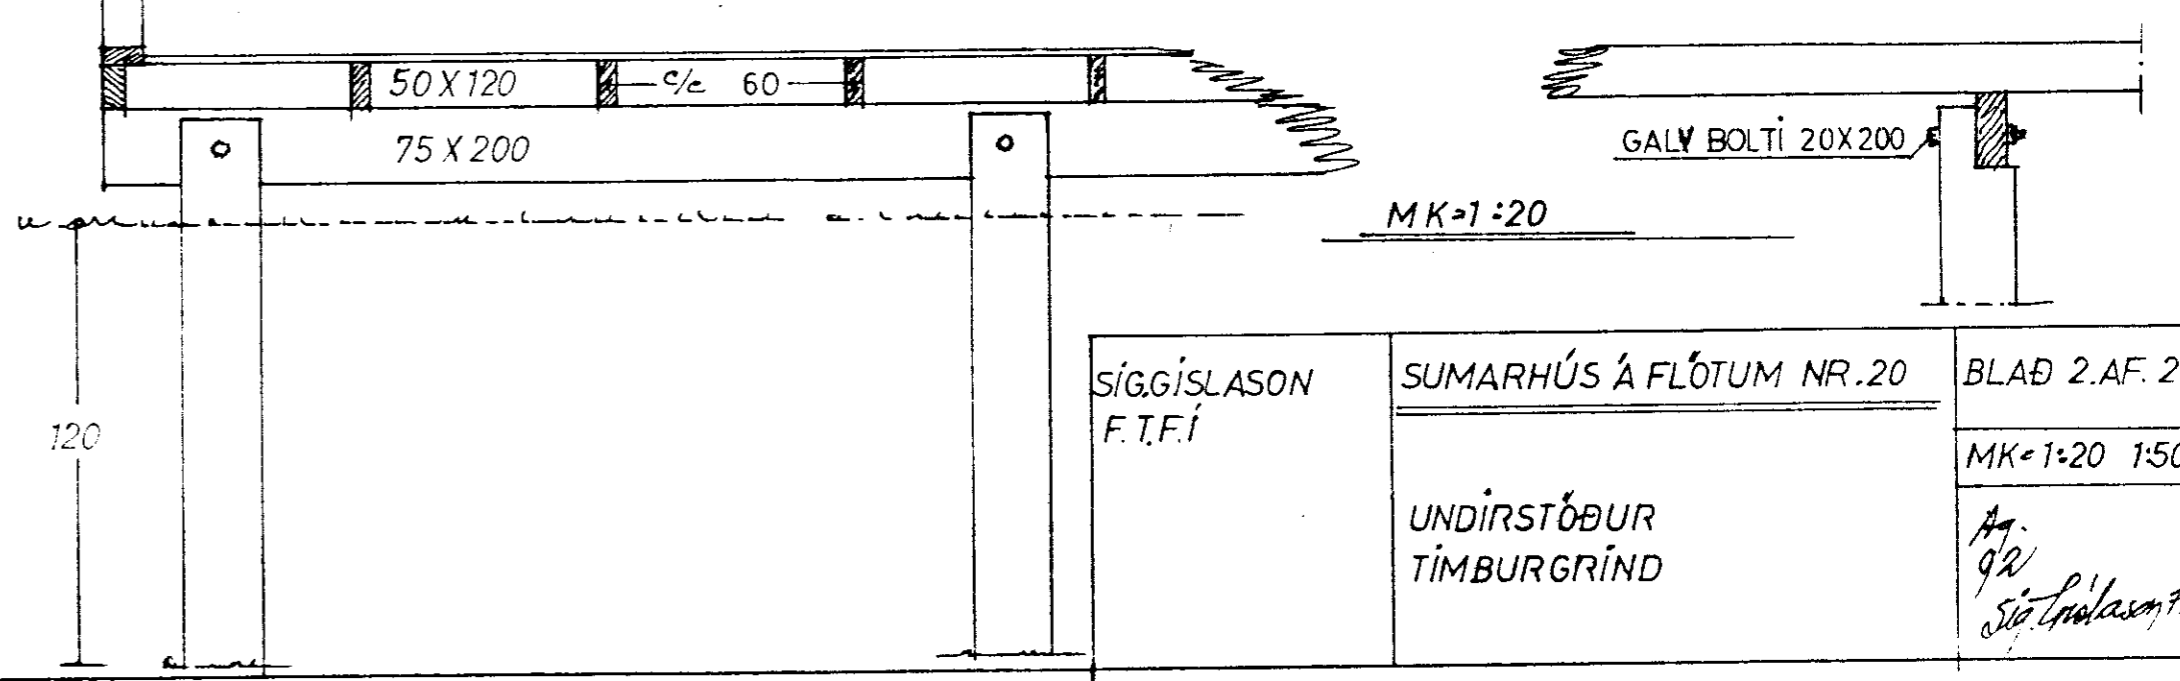
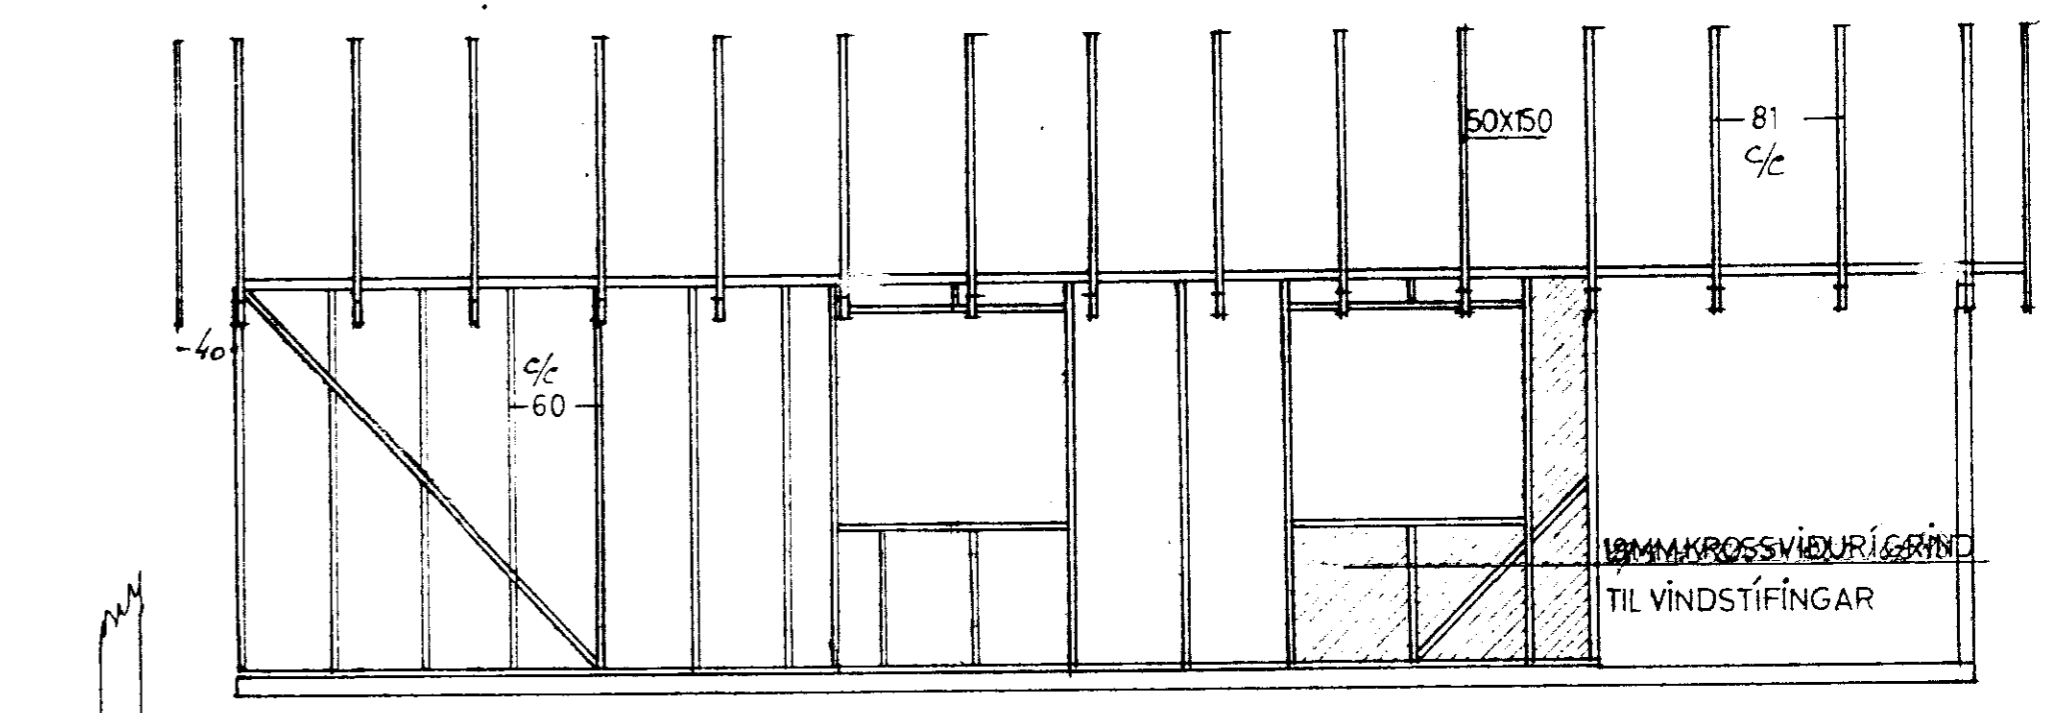
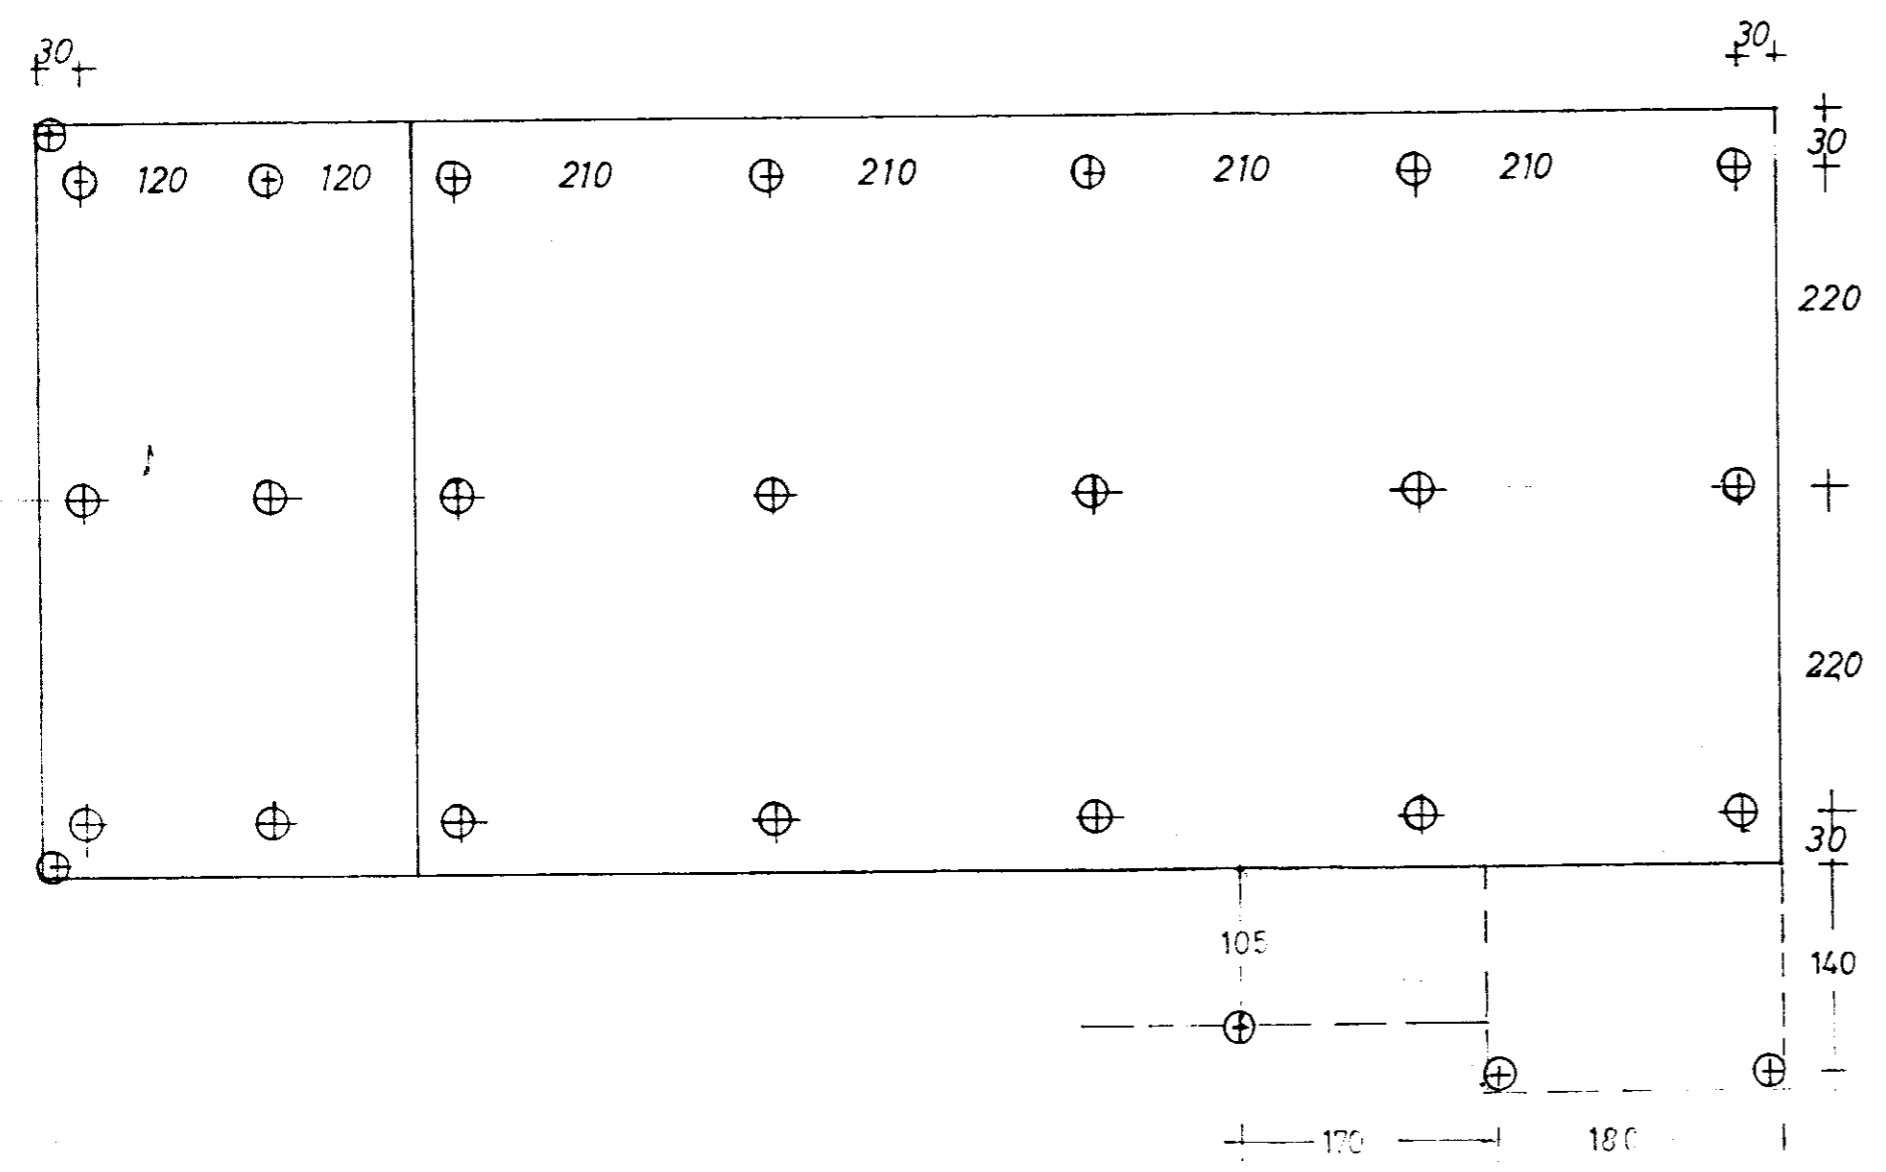
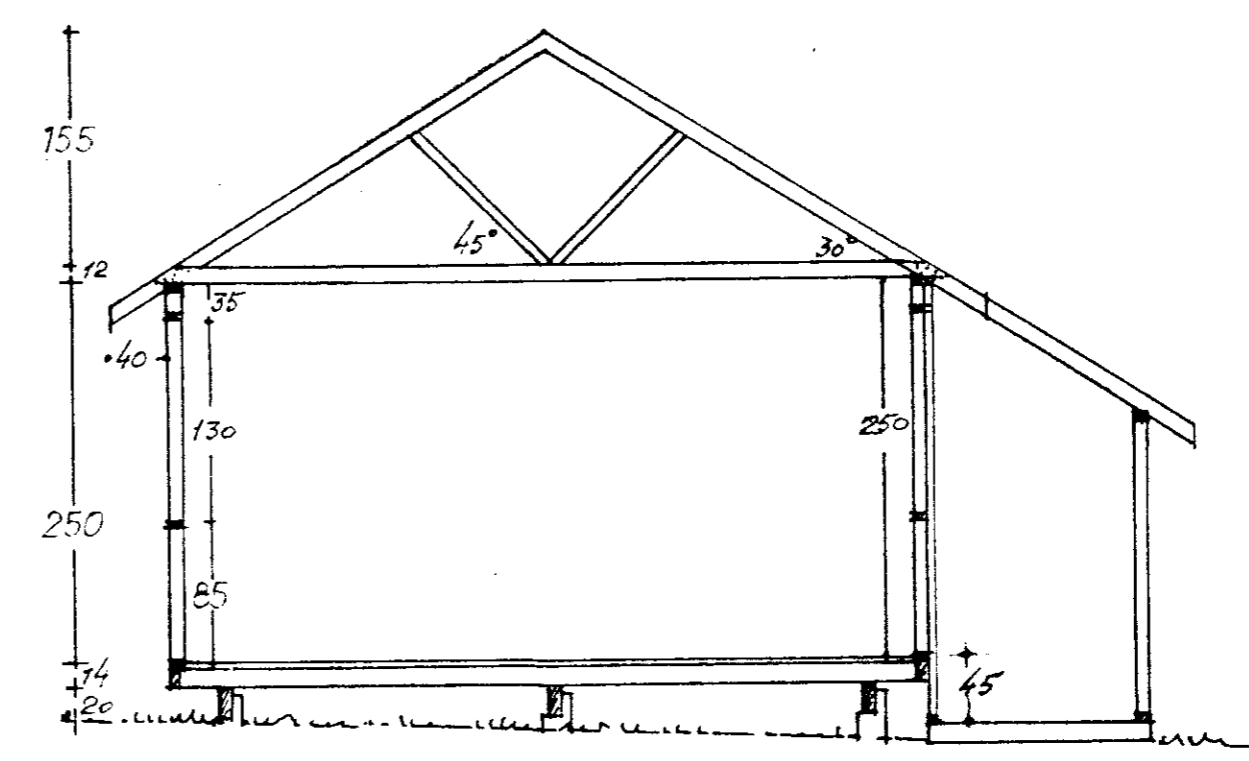


Samp. 24/9/92
Hjalmar Kinnarney

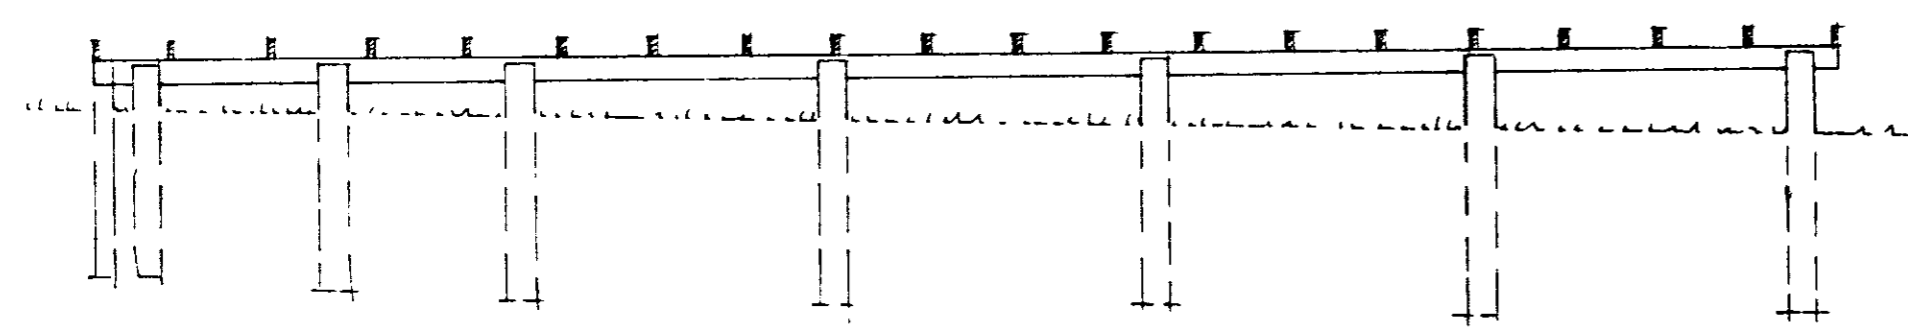

SÍGGÍSLASON F.T.F.Í	SUMARHÚS Á FLÓTUM NR.20	BLAÐ 2.AF.2.
	UNDIRSTÖÐUR TÍMBURGRIND	MK=1:20 1:50
		<i>A. 9/2</i> <i>Sig. Siglason F.T.F.Í</i>