



GAFL

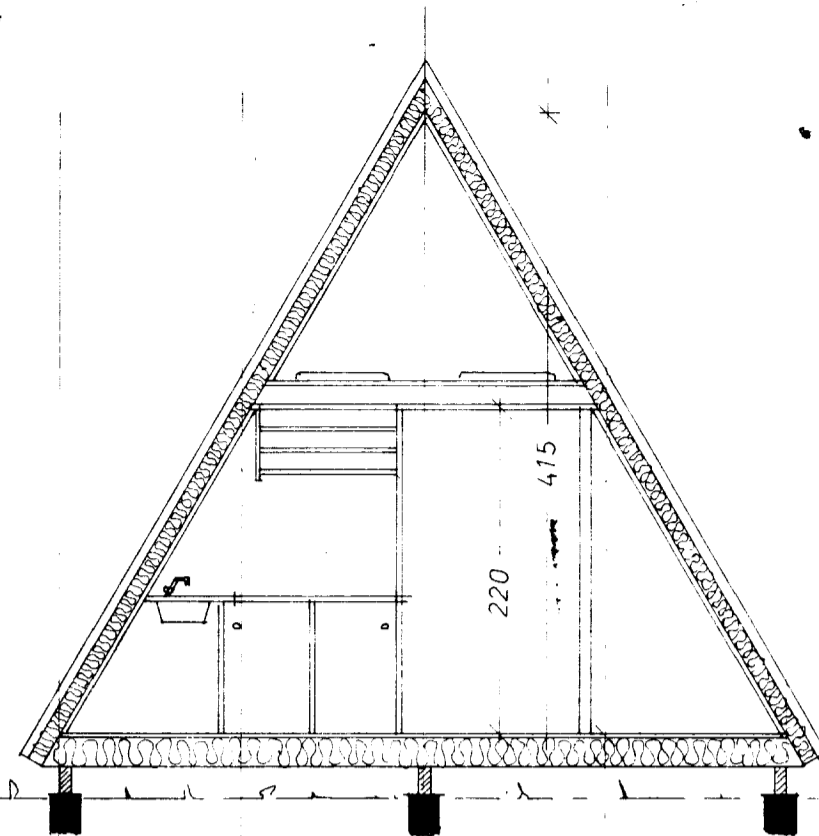


SNEIÐING A-A

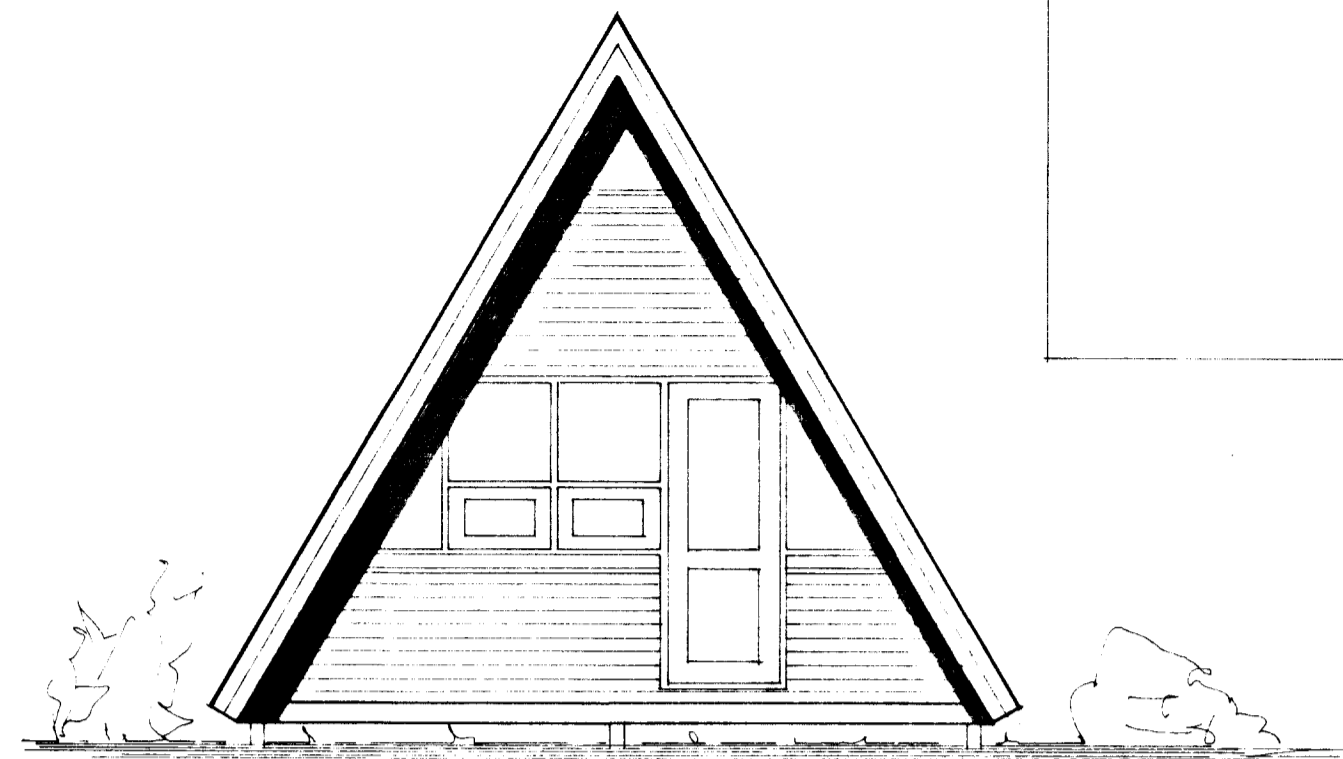

GAFL

120 X 4 = 480

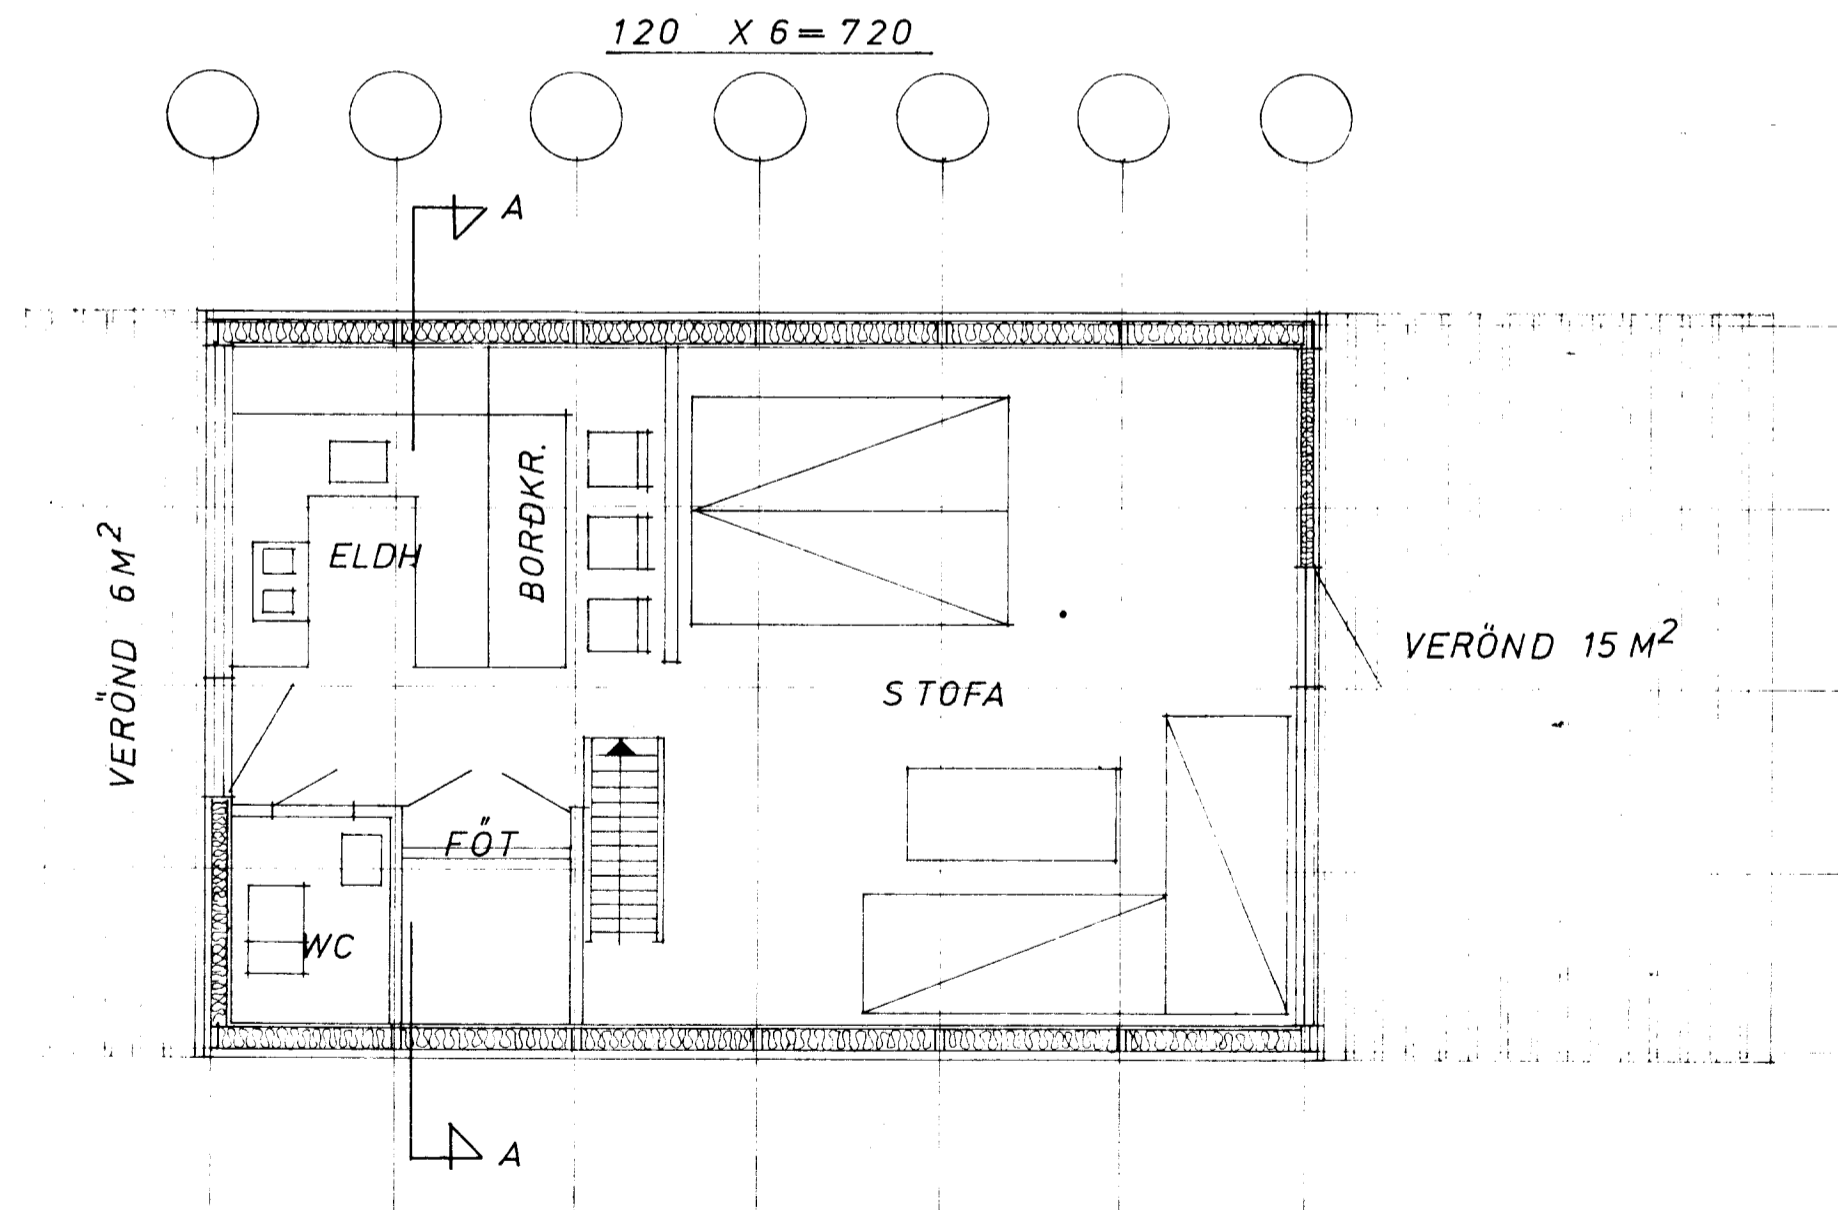

GRUNNMYND 1:50

STÆRÐ BÚSTAÐAR ER 32,9 M<sup>2</sup> NETTÓ

HVAD VARÐAR BURÐARVIRKI OG SAMSETNINGU SJÁ TEIKN A-2

EINANGRUN I ÞAKI : 4 ULL  
EINANGRUN I GÓLFI : 5 ULL

	VERKEFNI	KVARÐI	VERK NR.
	SUMARBUSTAÐUR	1 50	
	HEITI	DAGS.	TÝPA NR.
	GRUNNMYND, SNEIÐING, ÚTLIT GAFLA	MARS 87	
	HÖNNUN	TEIKN. NR.	
	GG LS	A-1	
	TEIKN.	LS	

Bólholt 6, 3.h. Reykjavík Sími (91) 82414