



JARDVINNUSNID

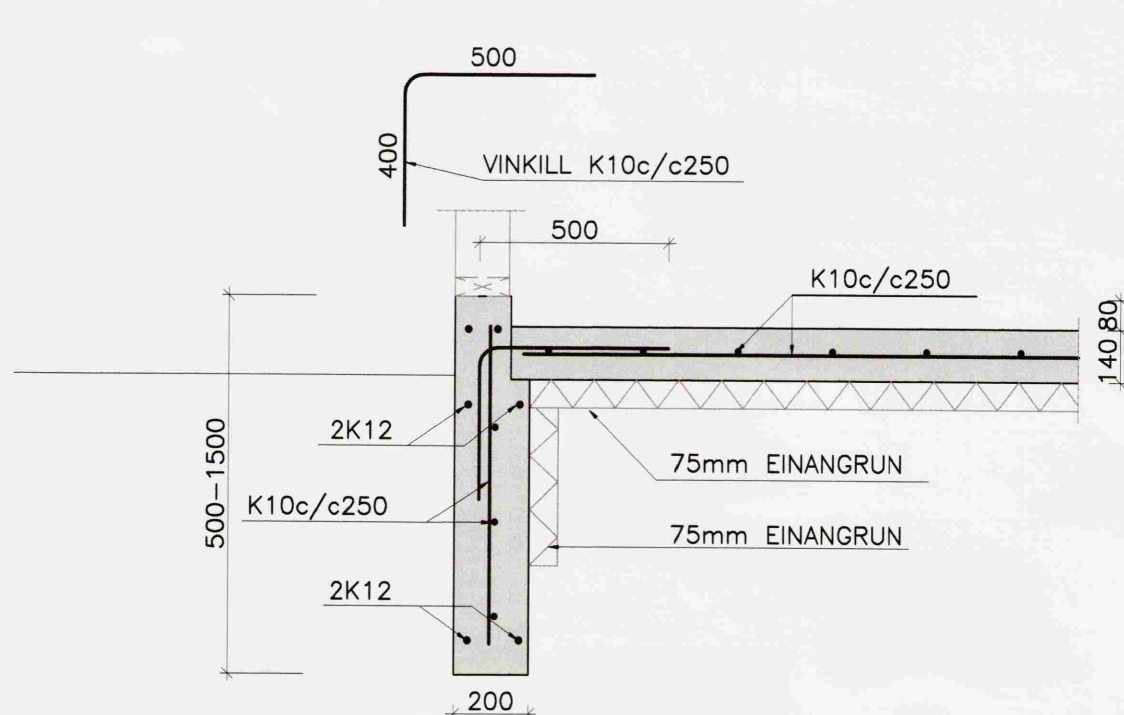



SNID  
Mkv: 1:20

ⓑ

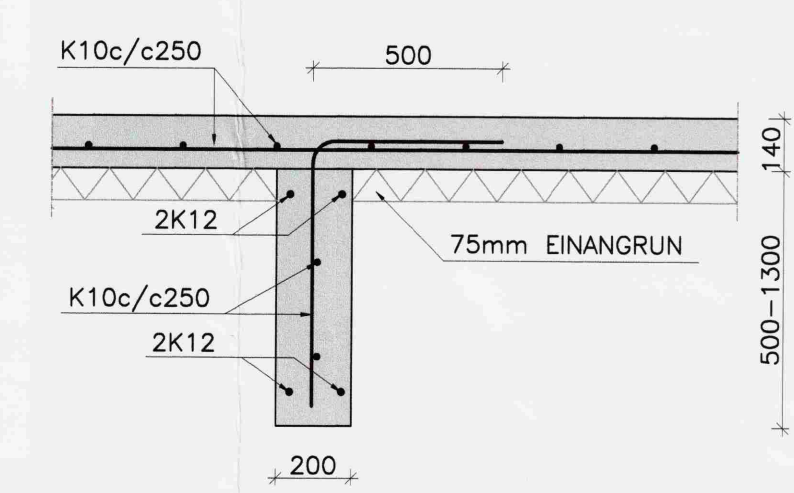


SNID  
Mkv: 1:20

ⓒ

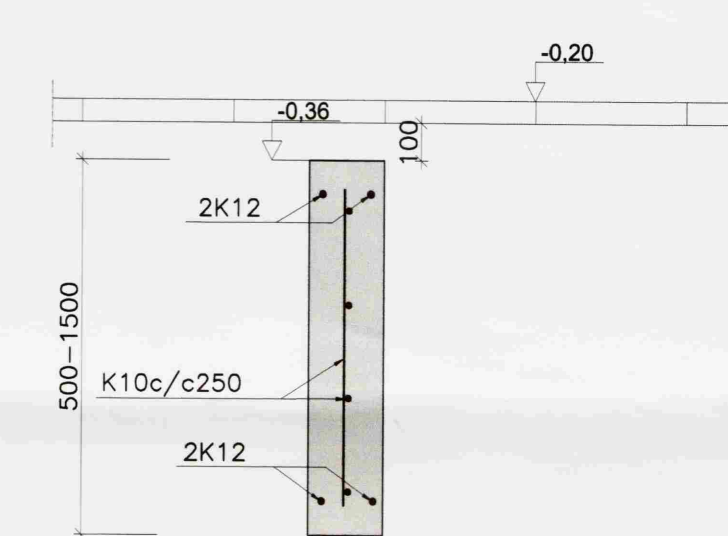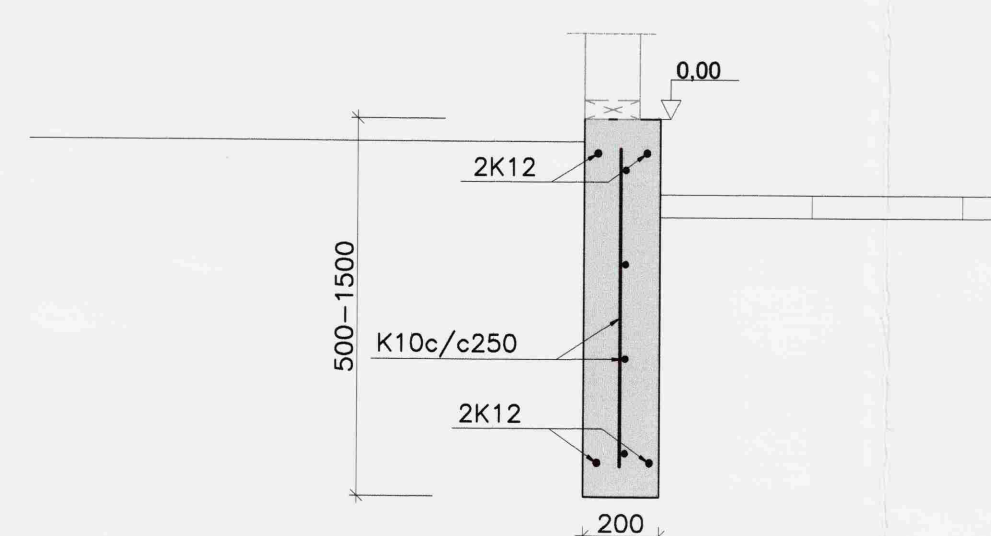


SNID  
Mkv: 1:20

ⓓ

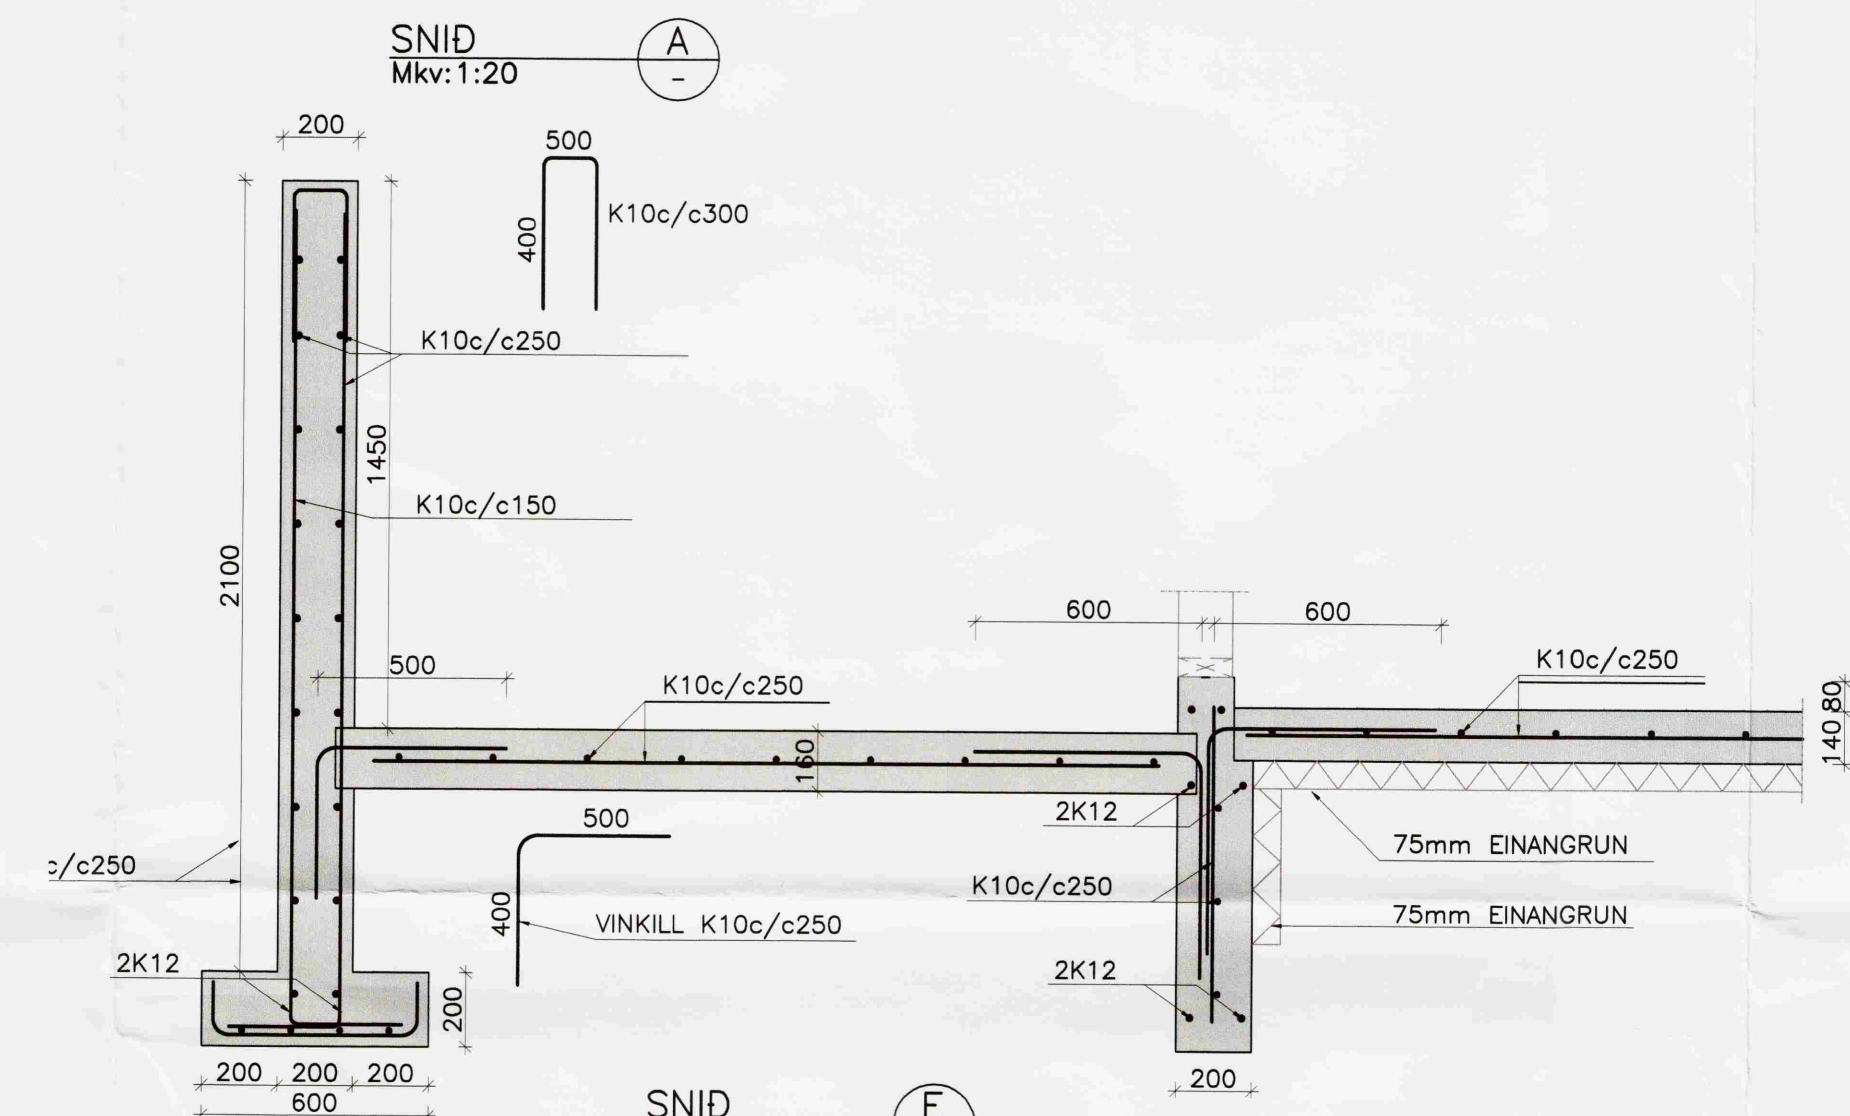


SNID  
Mkv: 1:20

ⓔ

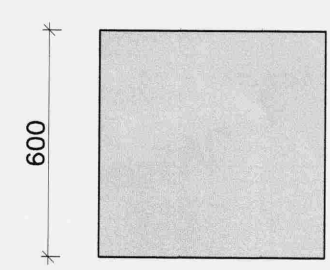


DEILI  
Mkv: 1:20

Ⓛ

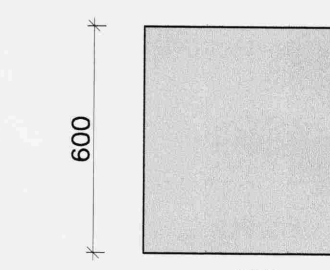


DEILI  
Mkv: 1:20

Ⓜ

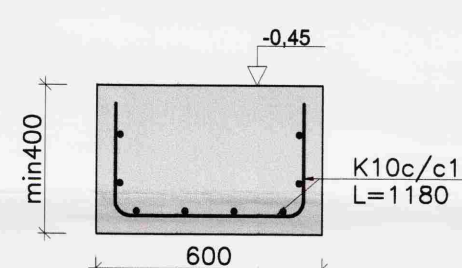

DEILI  
Mkv: 1:20

Ⓝ

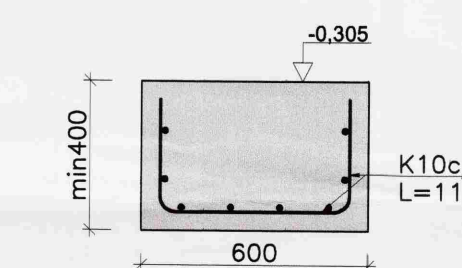

DEILI  
Mkv: 1:20

Ⓞ

GLÓRUHLÍÐ, SKEIÐA-OG GNÚPVERJAHR.

BURDARVIRKI  
SNID  
Mkv: 1:20

Harvob: GH  
Skrá o skil: 07275-20  
Sambýkt: *[Signature]*

Tekinn: EBB  
Skrá o skil: 07275-20  
Sambýkt: *[Signature]*

Virfinn: *[Signature]*  
Vekur: 07275  
Bl. n. 212

Daga: 30.10.2007

Verkfræðistofa  
SUDURLANDS EHF  
Austurvegur 5, 800 Selfoss, Sími: 482 3900, Fax: 482 3914, Netf: verkud@verkud.is  
Frumstaeri blaðs. A1