


Hannes Ólafsson

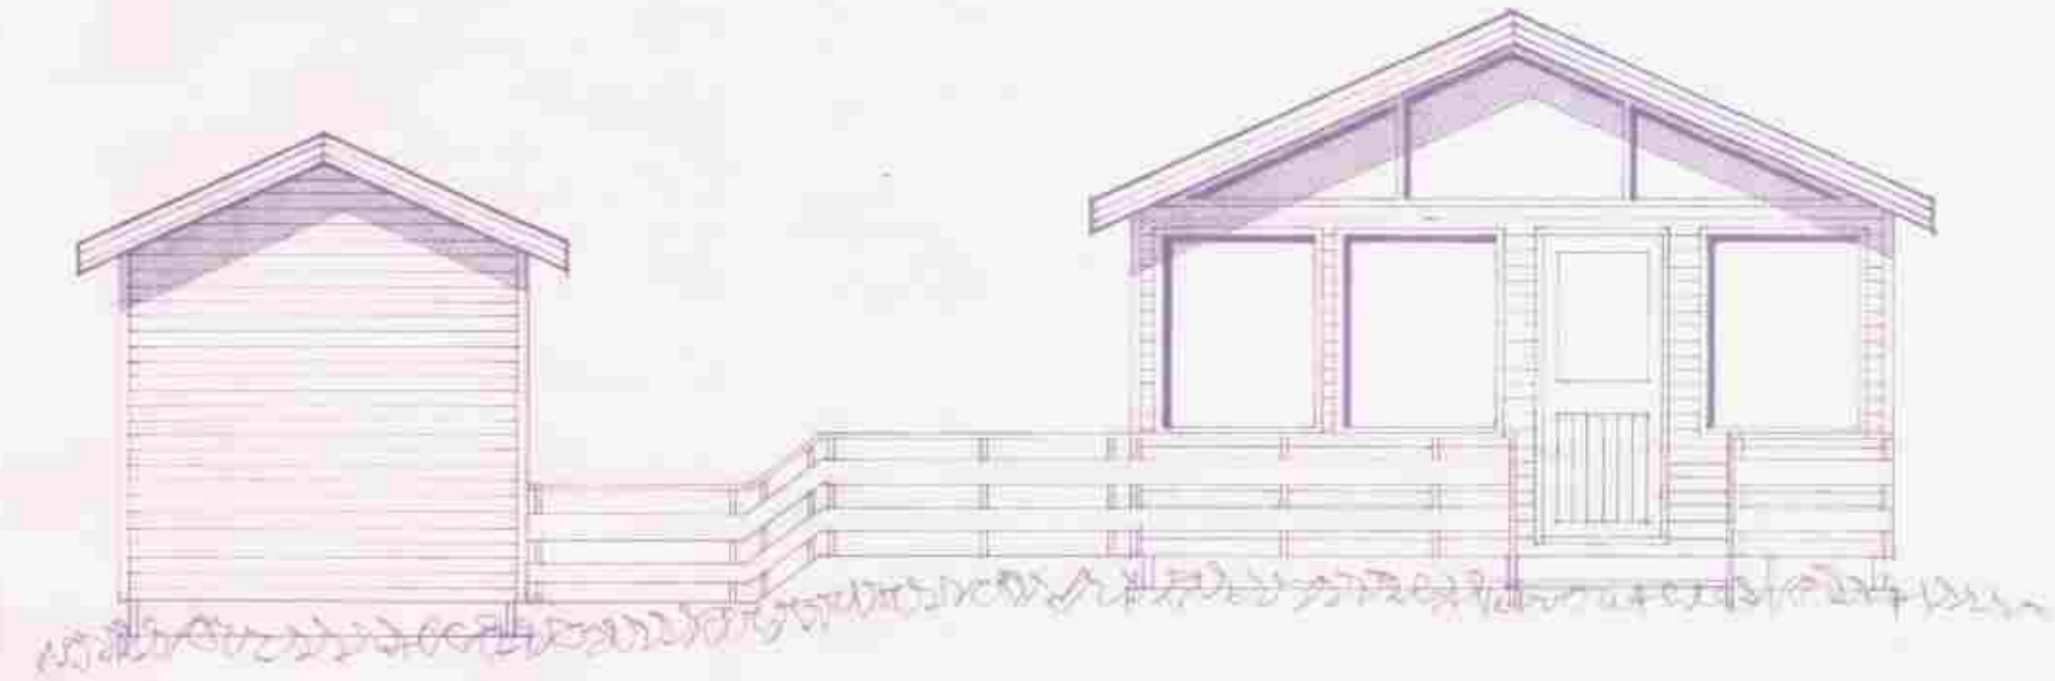


AUSTUR MKV. 1:50



SUDUR MKV. 1:50



VESTUR MKV. 1:50

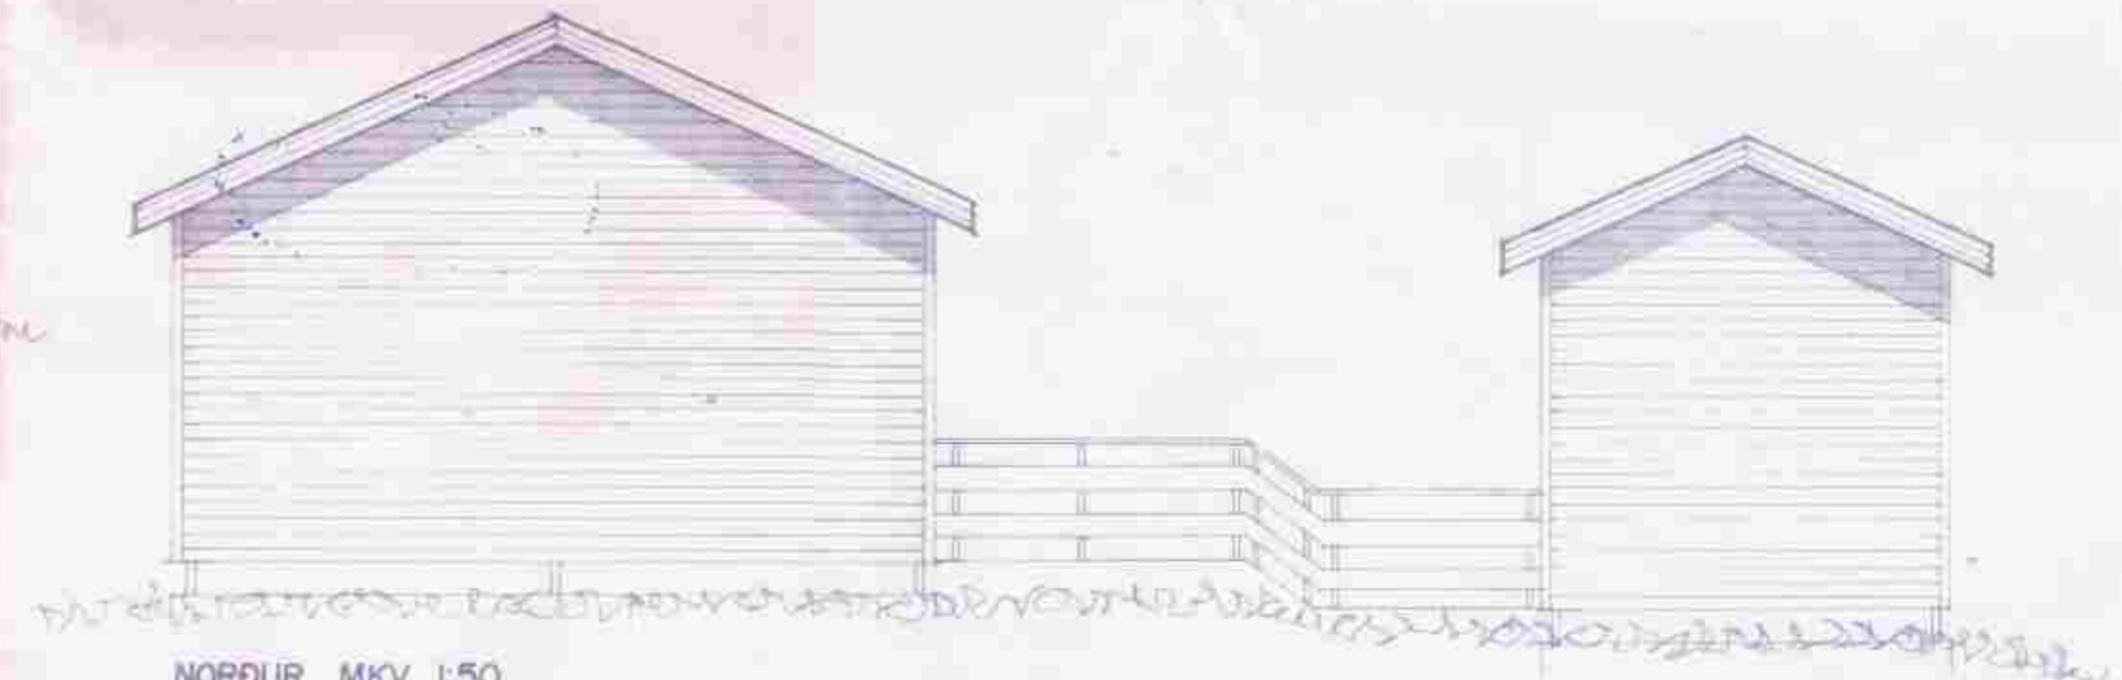

NÖRÐUR MKV. 1:50

Ást Þeyja Guðmundsdóttir
Þóðilunni 13
210 Sanddal