


SUMARHUS

SKIPTI

TEIKNINGAR

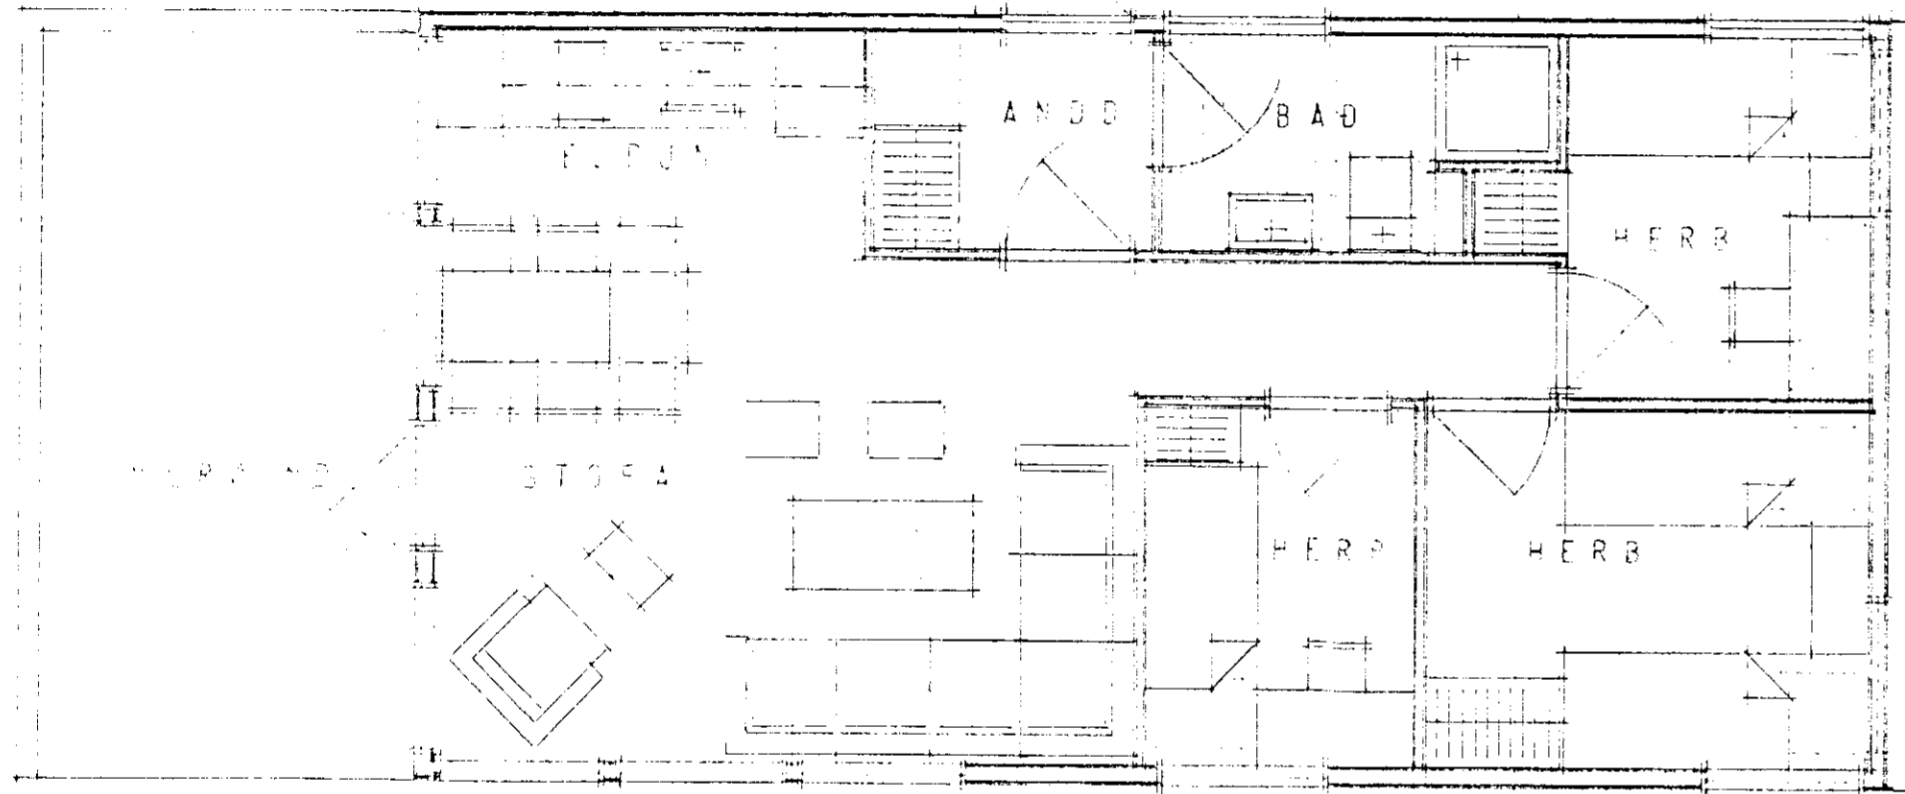

370


980

SKIPTI M 1:50

SUMARNIS GILJALANDI
I LANDI HAGA GNÜPVERJATR.

NIS REYNIS GUÐMUNDSSONAR KT 111235.2529
VIÐILUNDI 13
210 GARDABR

504

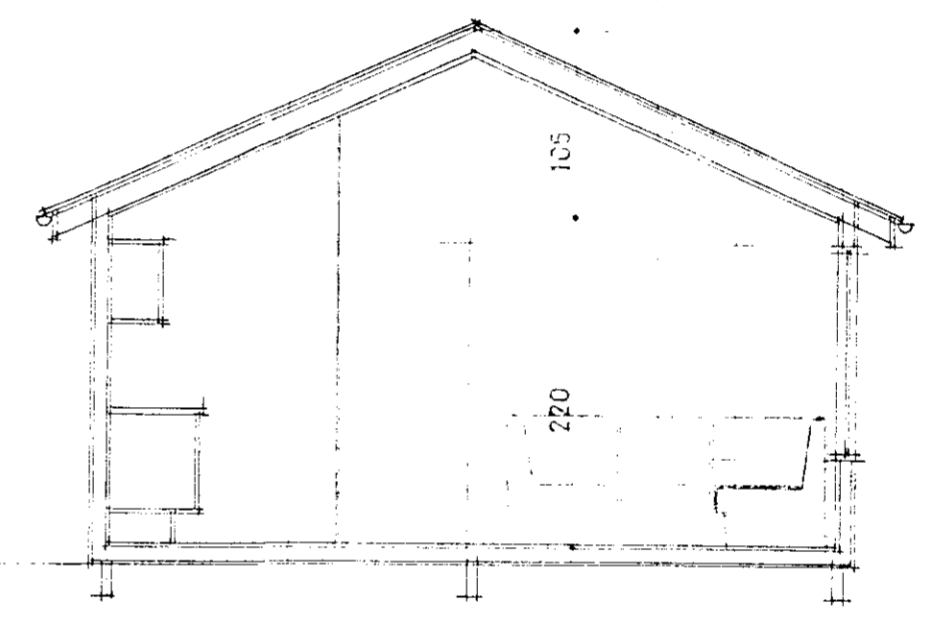

SNID M 1:50

STADUR	
KÖS	49,6 m ²
VERAND	13,1 m ²

VERKEFNI SUMARHUS TEIÐIÐ FYRIR <i>K.R. Sumarhus.</i>	VERK NR.	TEIKN. NR.	TEIKN. NR.
DRIFMANNI BR.	DAGS. MÅT <i>91</i>		
DRIFMANNI BR.	M 1:50		

ARKO
 ÁSMUNDUR, RÓBERT OG KALDAL LAUGAVEG 41 SÍMI 21930