


Samþykkt

13 MAI 2008

Helgi Guðsson
Byggingarfulltrúi uppveita Árnessýslu

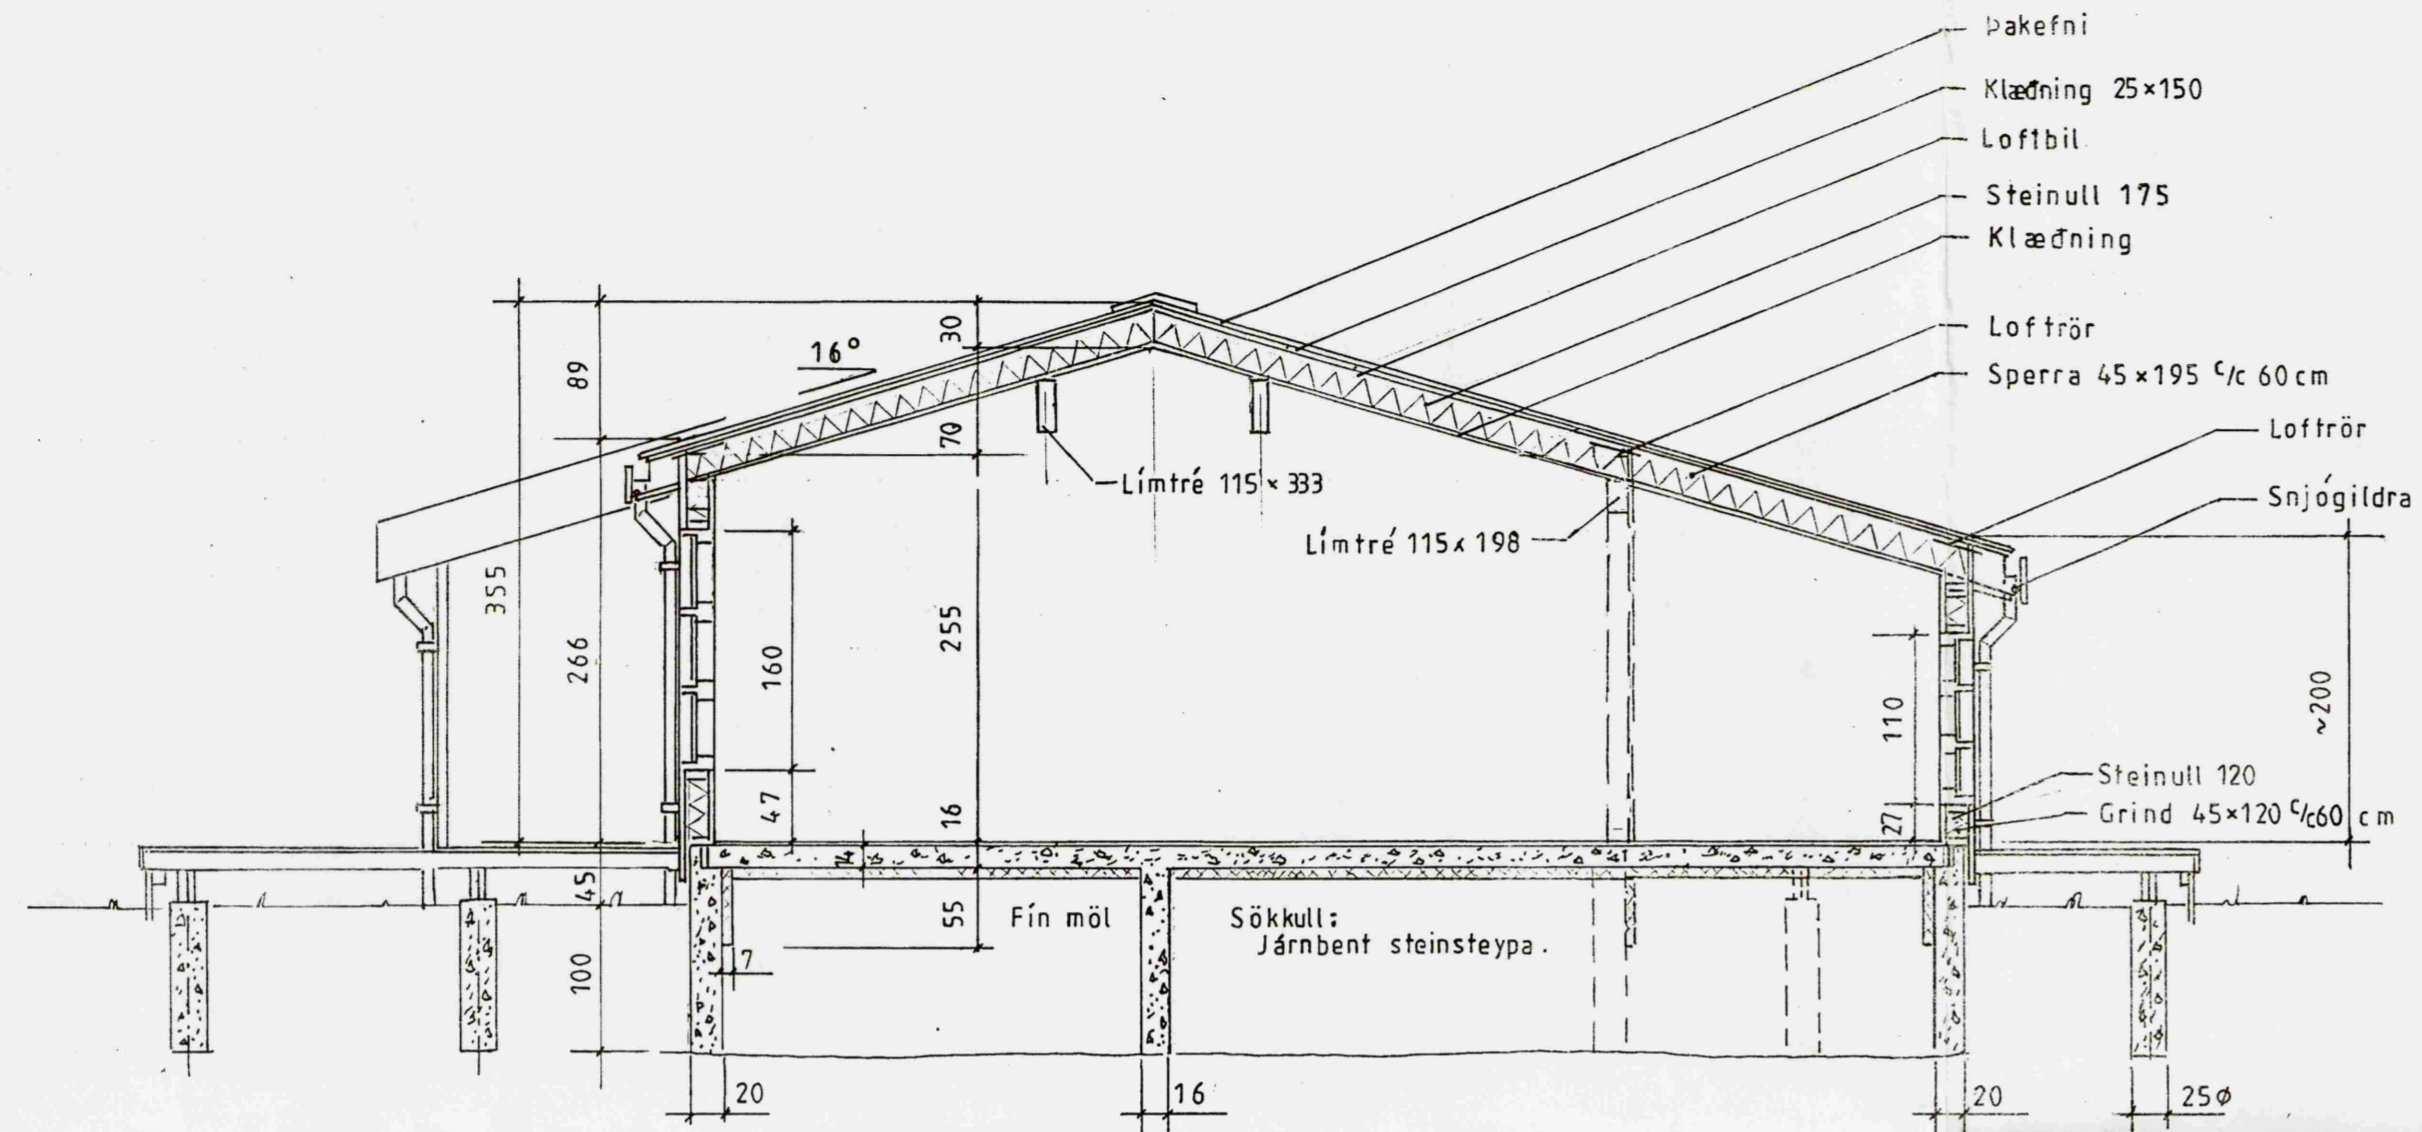

Mkv.: 1:50	Sumarhús í landi Stórahofs, 8720 Skeiða- og Gnúpverja- hreppi, Arn. Lóð nr. 6 v/ Grámosa.	TEIKNIVANGUR
Dags. mars '08	Eigandi: Loftur P. Bjarnason, kt. 240244-2419	<i>Helgi Guðsson</i> 270733-2559
Nr. 229-04	Snid	<i>Ernstinn Magnússon</i> 201032-4829