



BYGGINGARFULLTRUI  
*Sampa 10 85*  
 GNÚPVERJAHREPPS  
*Arnar Lárusson*


000001

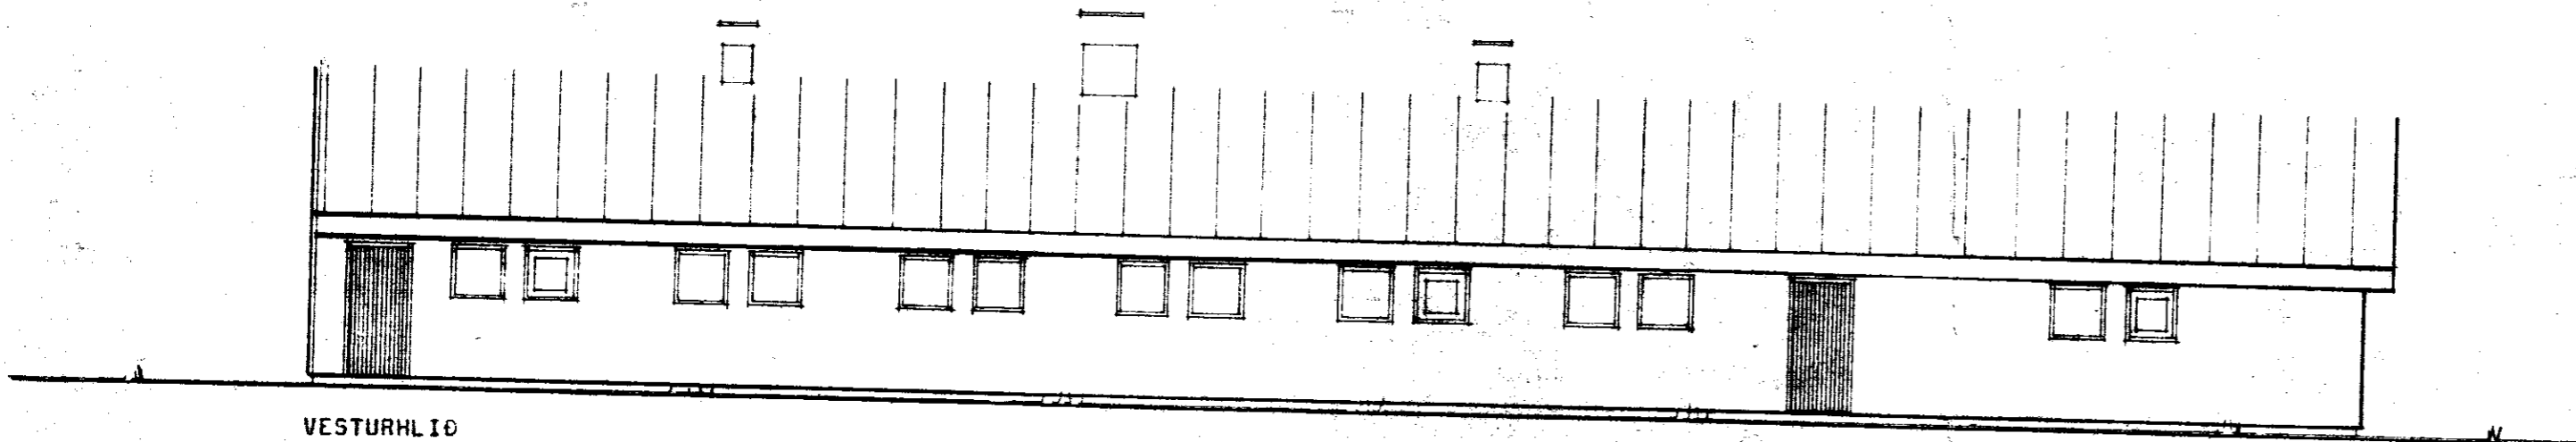


VESTURHLIÐ

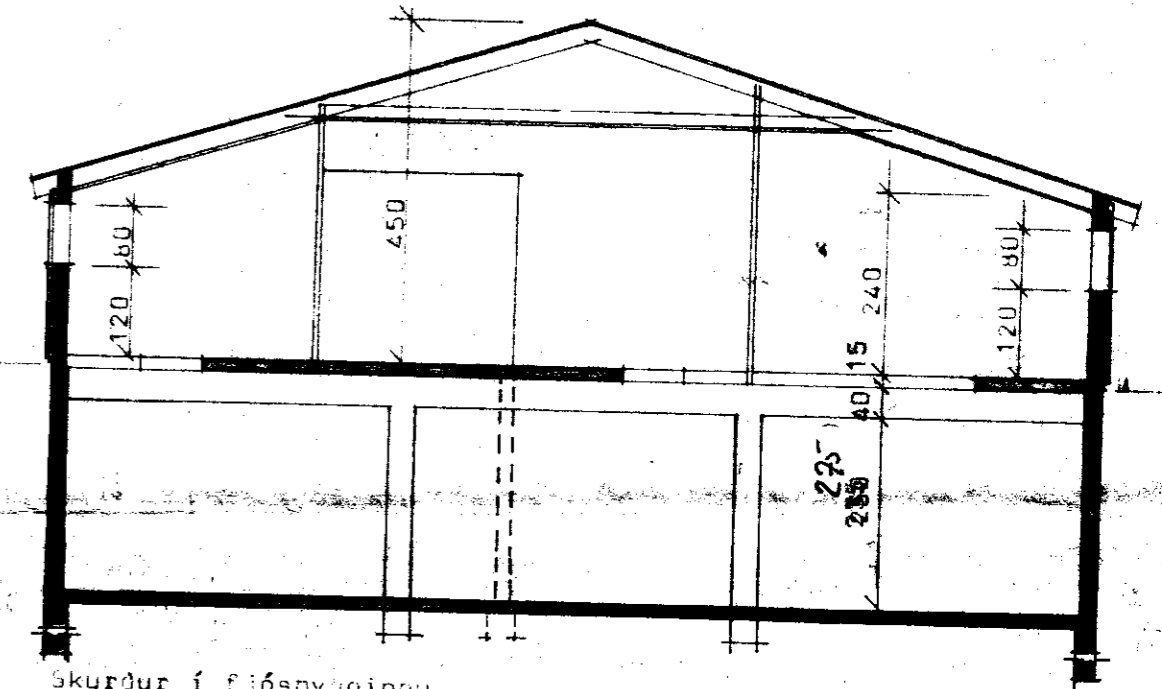

Skurður í fjósbyggingu

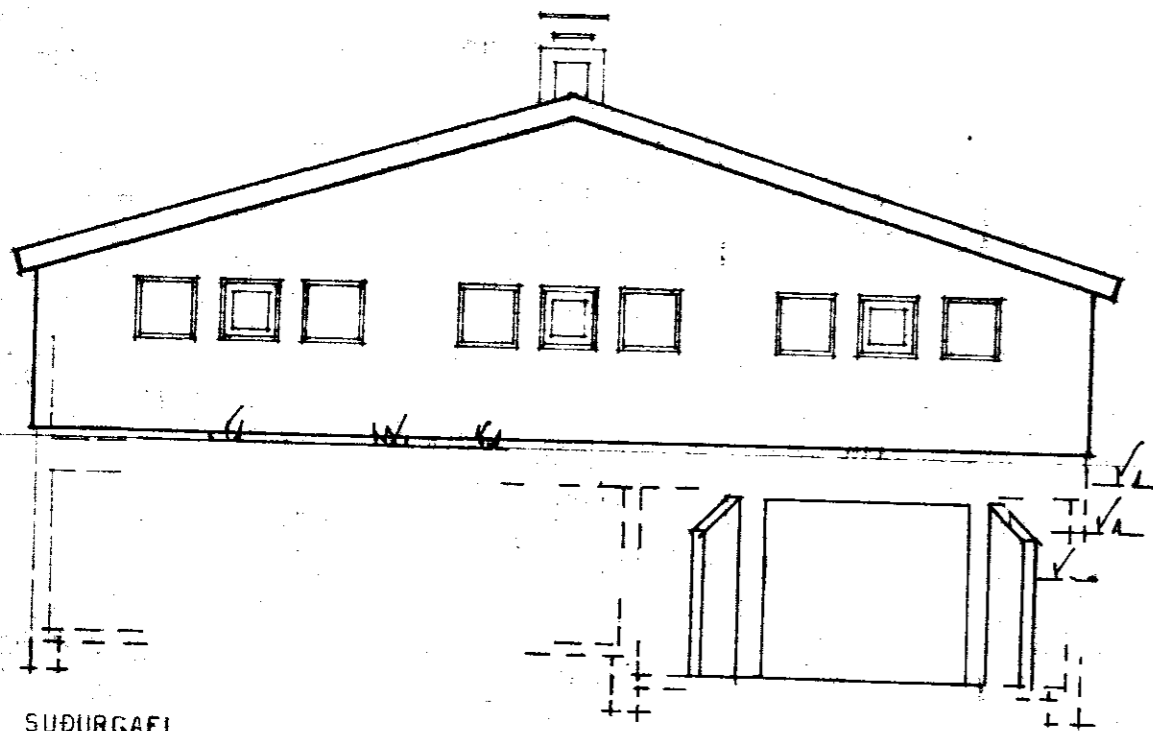

SUÐURGAFL

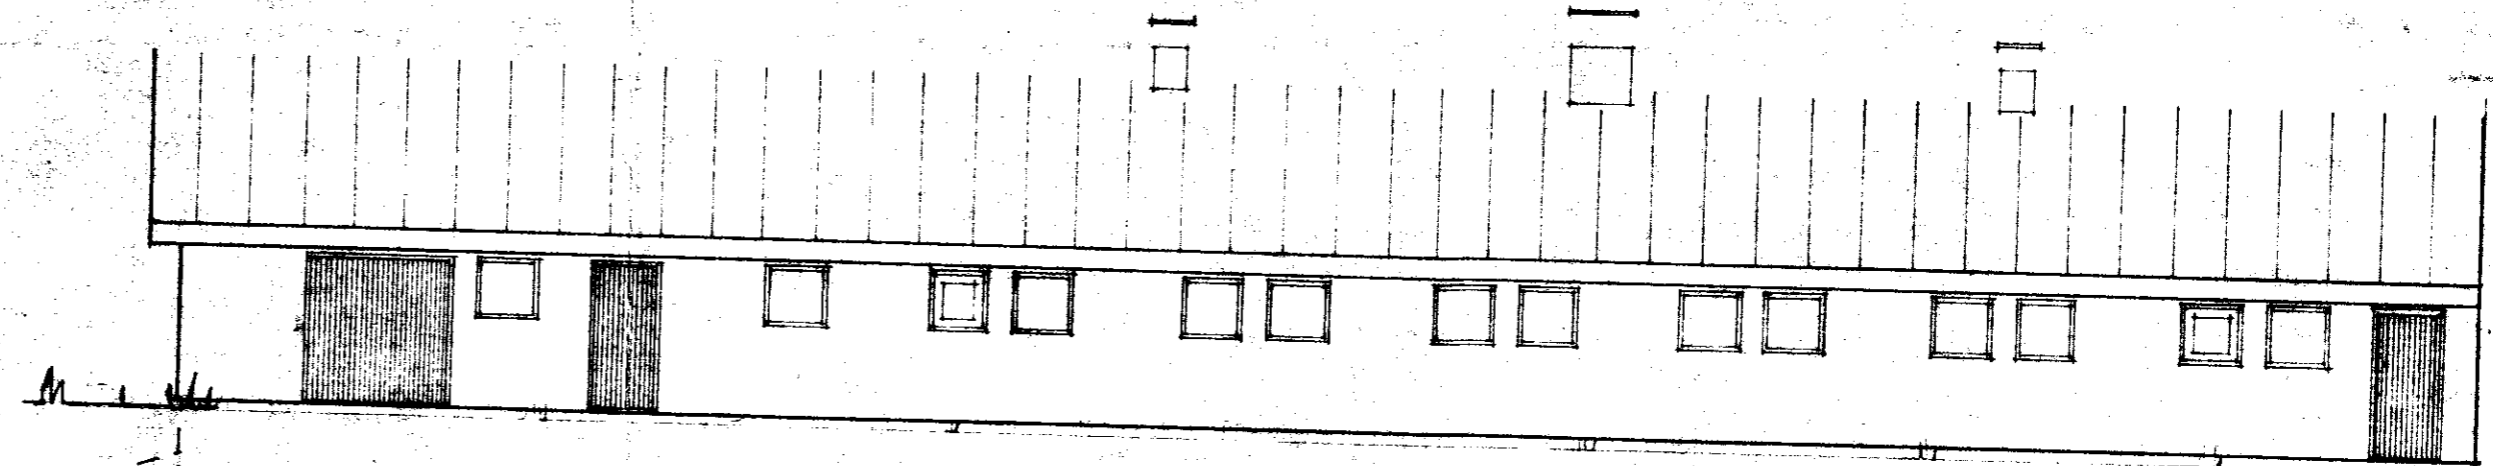

AUSTURGAFL

BL BYGGINGASTOFNUN LANDBUNADARINS  
 LAUGAVEGI 120 REYKJAVÍK. SÍMI 25444  
 HALL I, Gnúpverjahr., Arn.,  
 36 bóes fjós, steinsteypt,  
 útlit og snið.

TEIKN. NR. 10-4952 2/2

BREYTT FRA

MÆLIKVARDI

DAGBETNING

TEIKNAD

1:1.100

8.8.85

Pórunn