



SAMÞYKKT

09 SEPT. 2009


*Julij Þorláksson*  
Byggingatvörun, útlit og sneyting

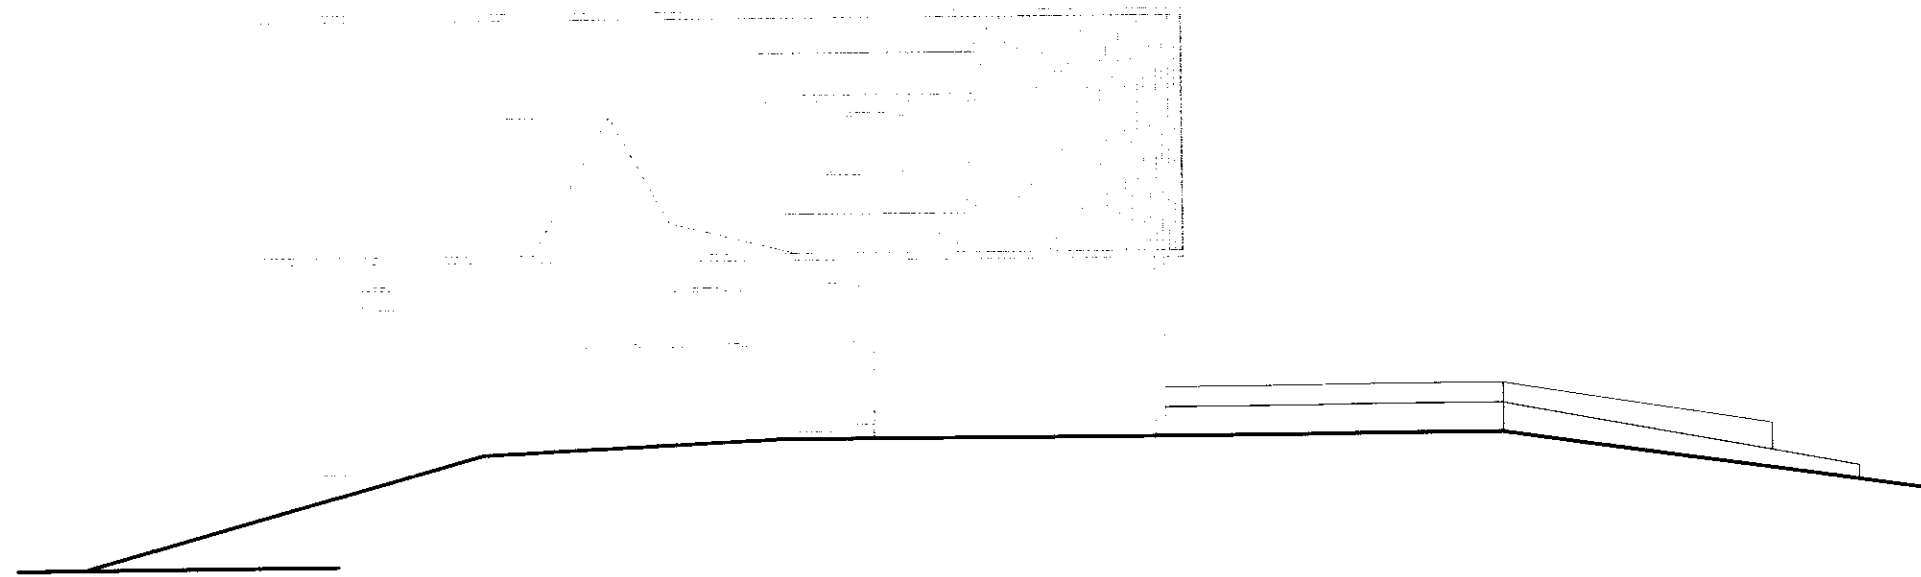

NORÐURHLID

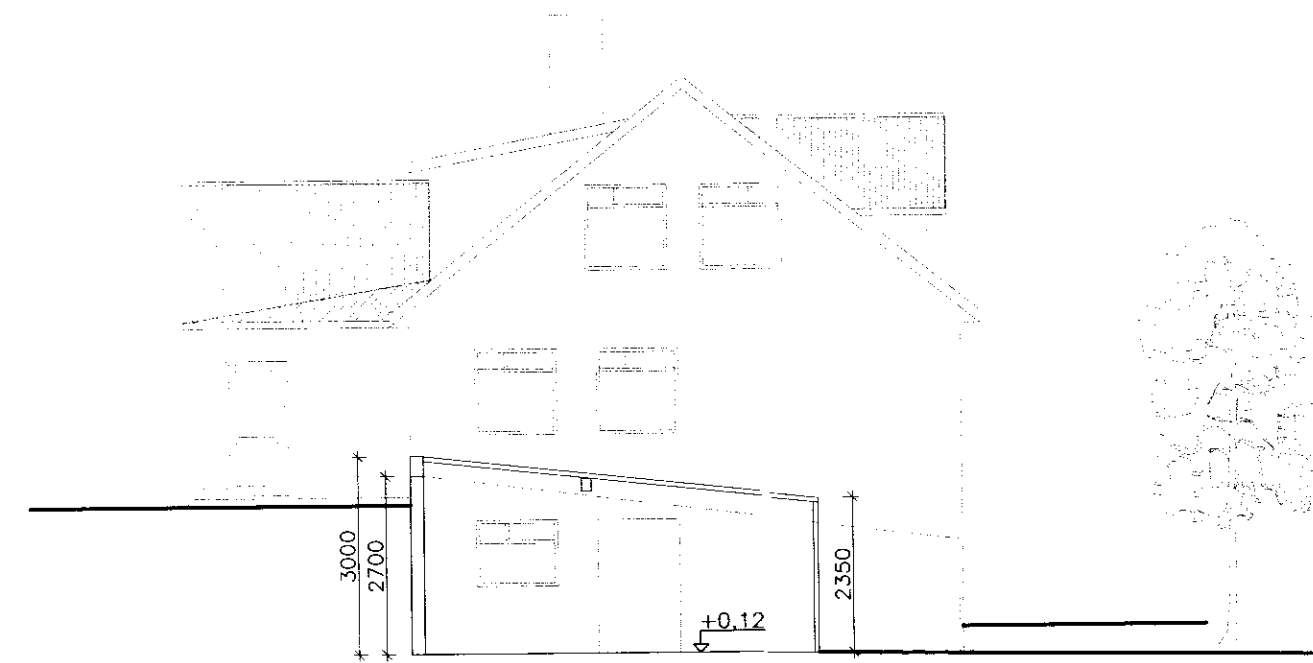

VESTURHLID/SNEIDING B

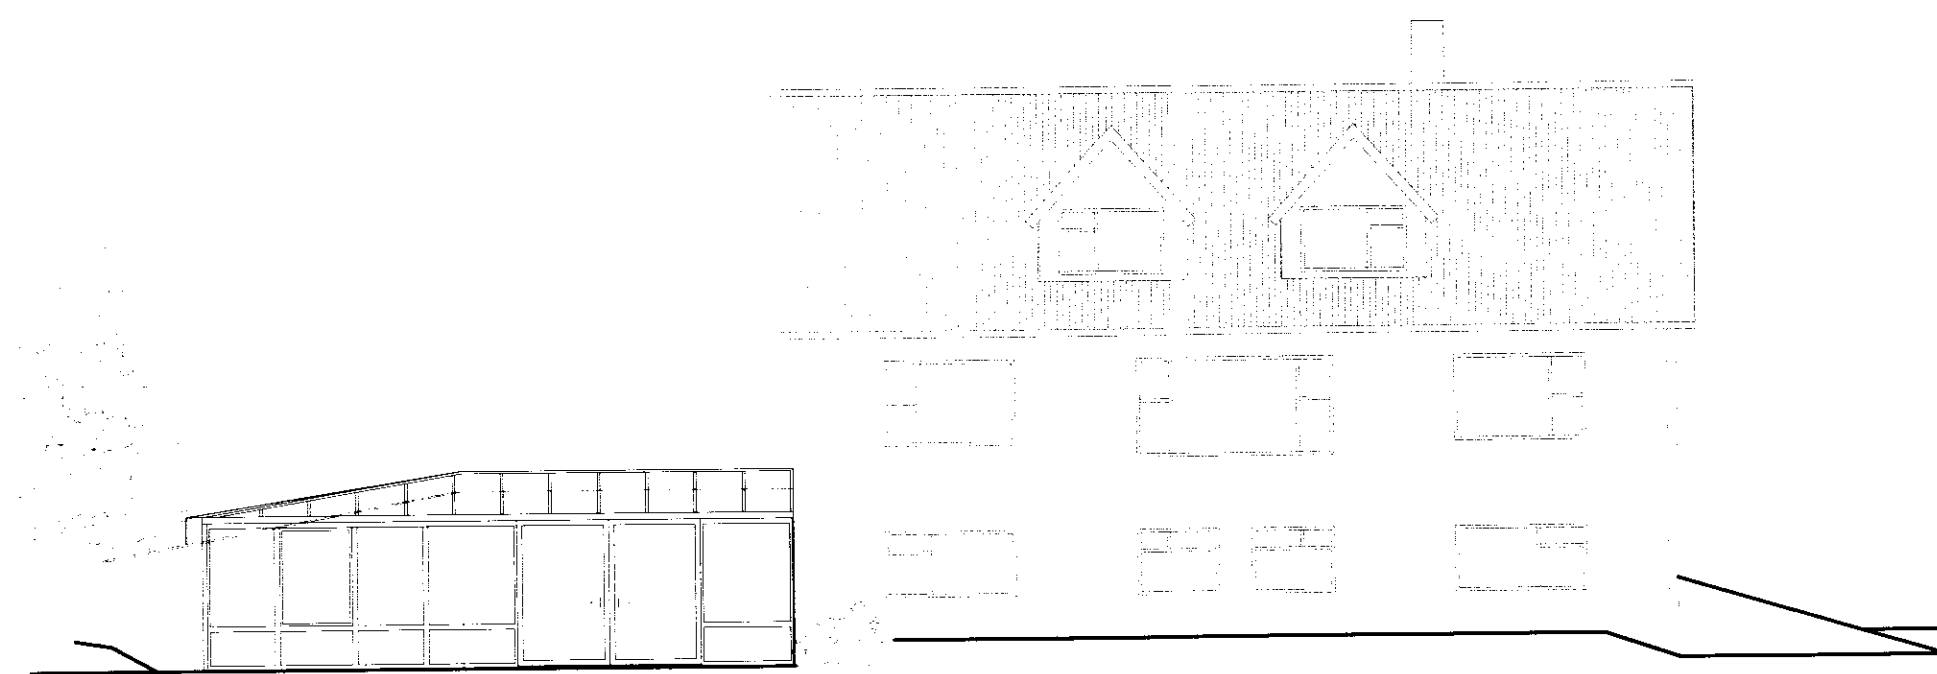

SUDURHLID



AUSTURHLID

HAGI, GNÚPVERJAHREPPI – ÍB.HÚS

ADALUPPDRÁTTUR; SÓLSTOFA Mellikvörð

ÚTLIT OG SNEIDING 1:100

Hamnæð:	Talknæð:	Yfirferð:	Dags:
	SST		ÁGÚST 2009
Slóð o disk:	Skráarnmr.:	Verknr.:	Bl.nr.:
	09152-01	09152	02

Samþykkt: *Þorláksson*  
ERI INGUR INGVASON KT: 780152 4399

 **VERKFRÆÐISTOFA  
SUÐURLANDS EHF**

Austurvegur 5, 800 Selfoss, Sími: 482 3900, Fax: 482 3914, Netli: verkud@verksud.is