


50
720
1185
400
15

SNID A-A
M = 1:50

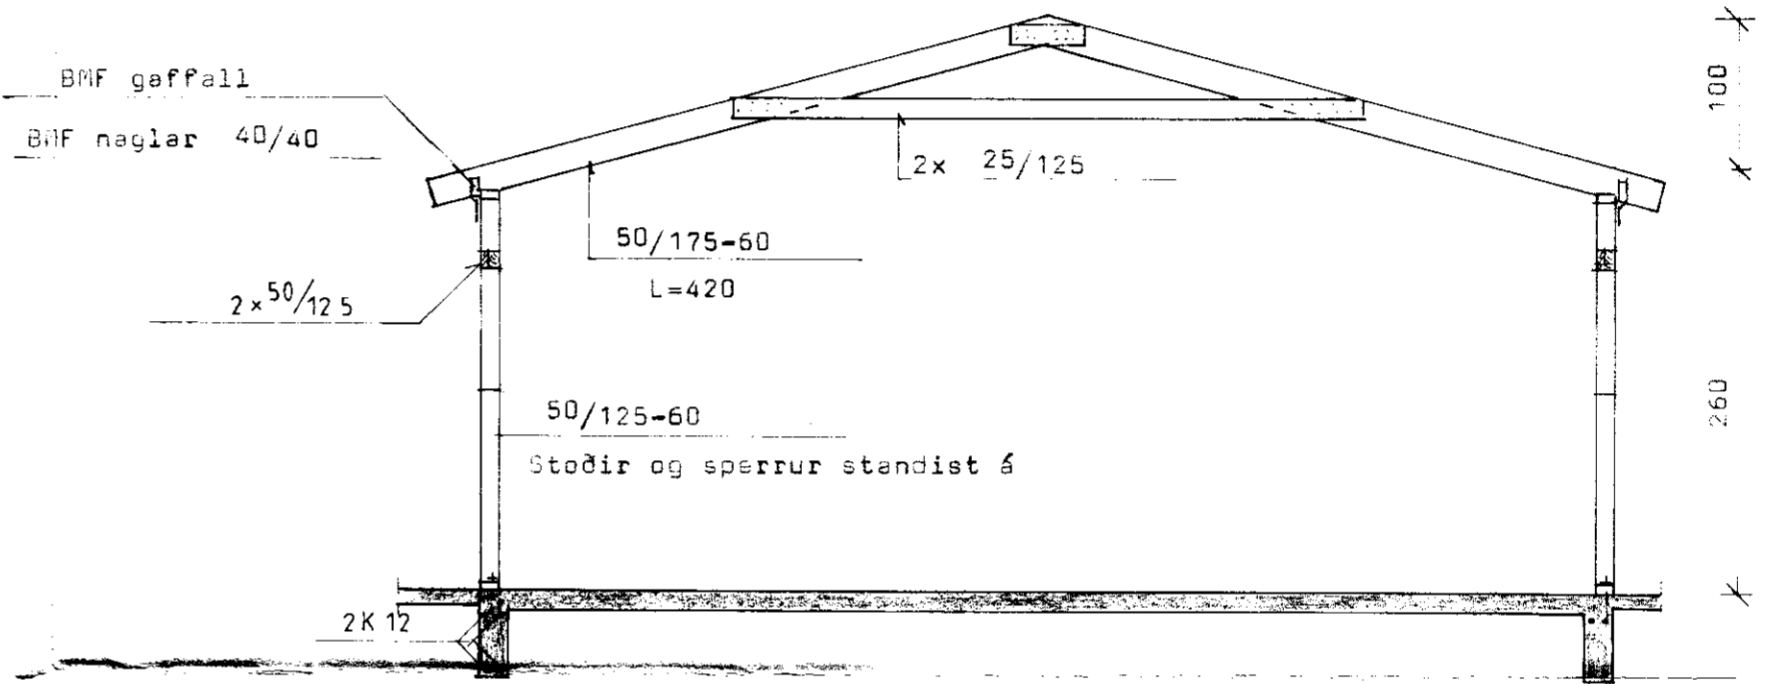

100
260

BL BYGGINGASTOFNUN LANDBÚNADARINS
LAUGAVEGI 120, REYKJAVÍK, Sími 25444

HEIÐARBRUN, GNÚPVERJAHREPPI, ÁRNESSYSLU.
REFAHÚS: AÐSTAÐA.

TEIKN. NR. 84-5070
BREYTT FRÁ
MÆLIKVARDI 1:50.
DAGSETNING APRIL, 1986.
TEIKNAD G.N.