




*Samþykkt af byggingarvaldi
1982*

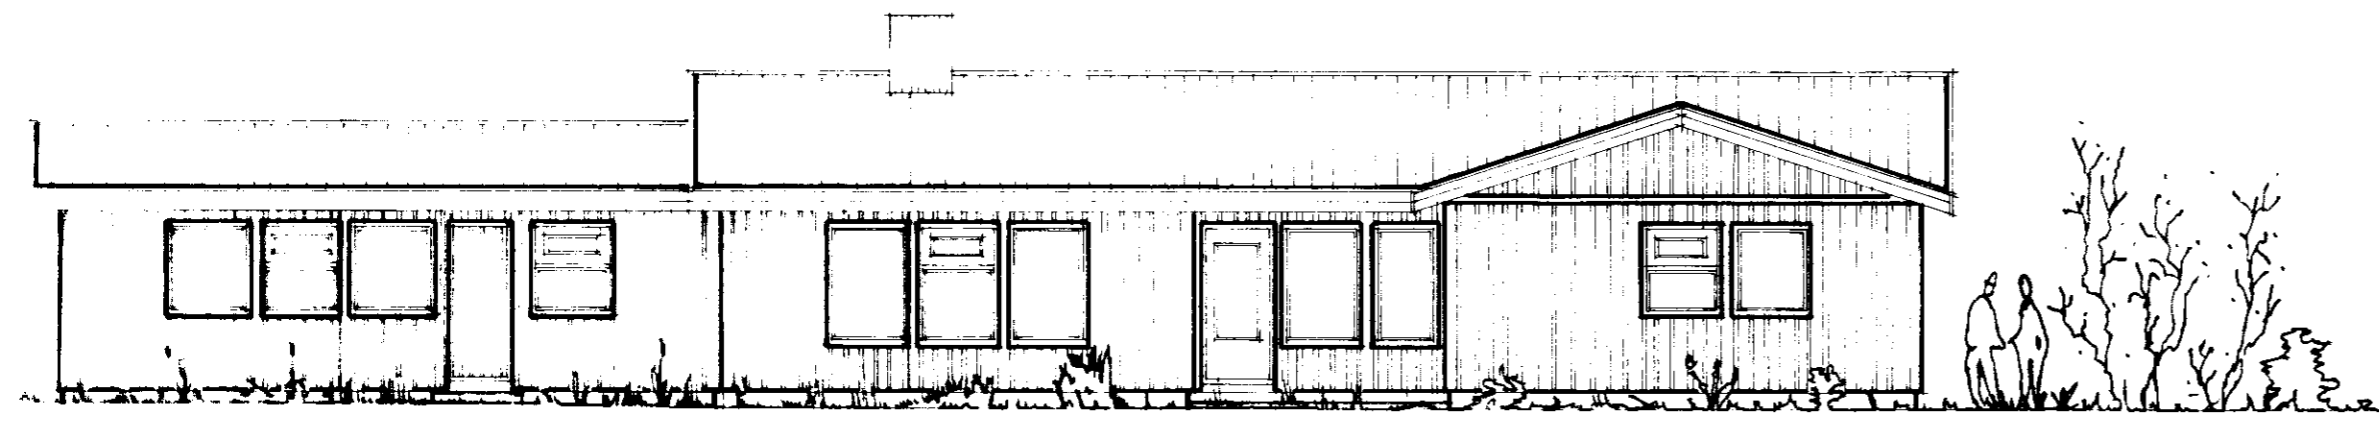


S U D U R

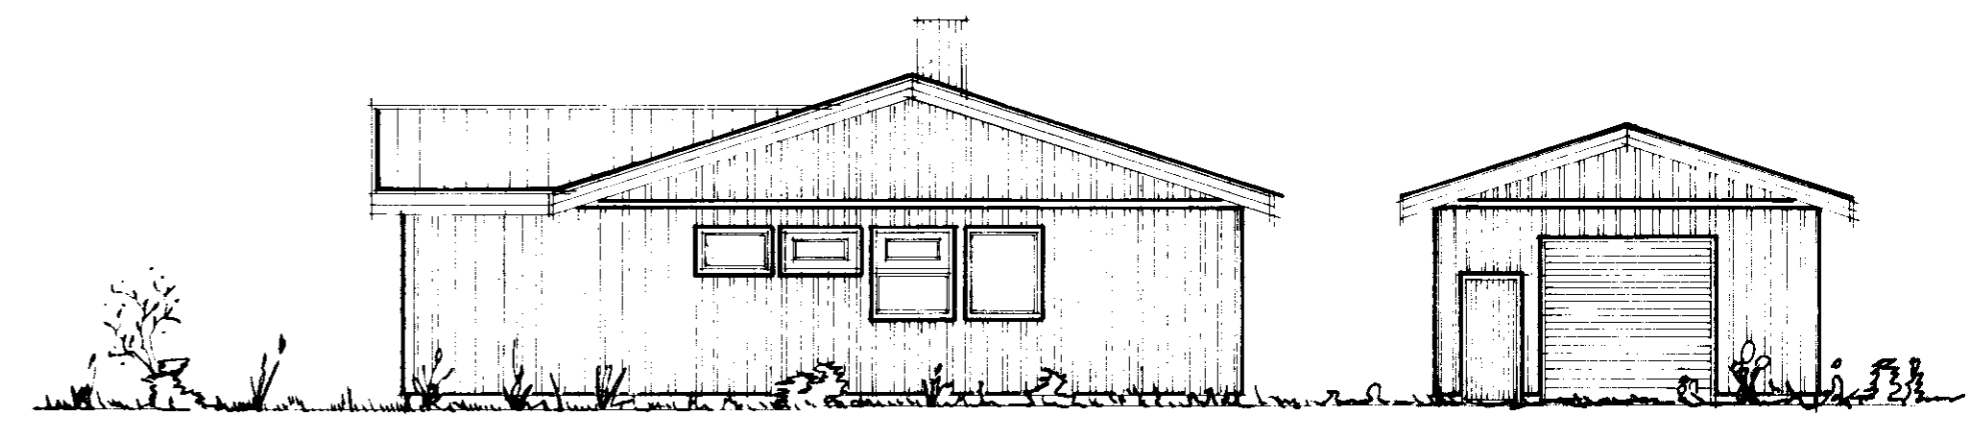


A L S T U R

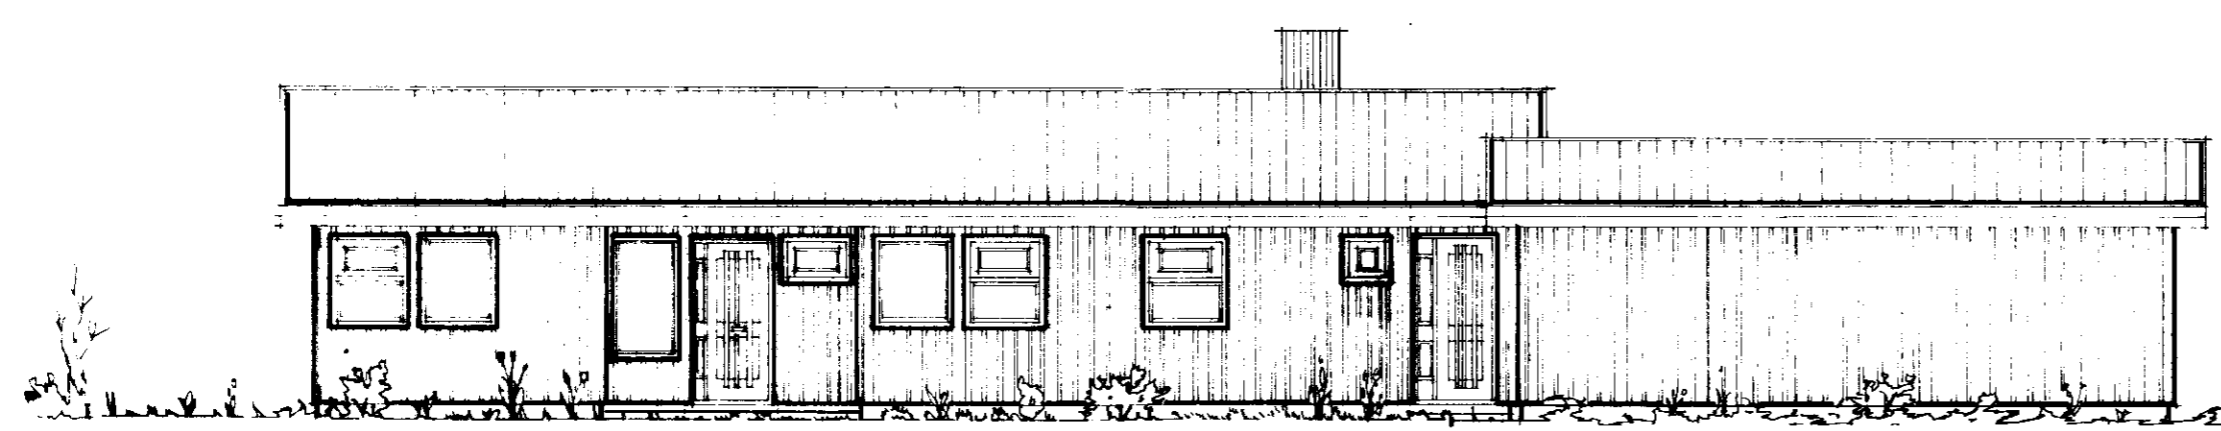


N O R D U R

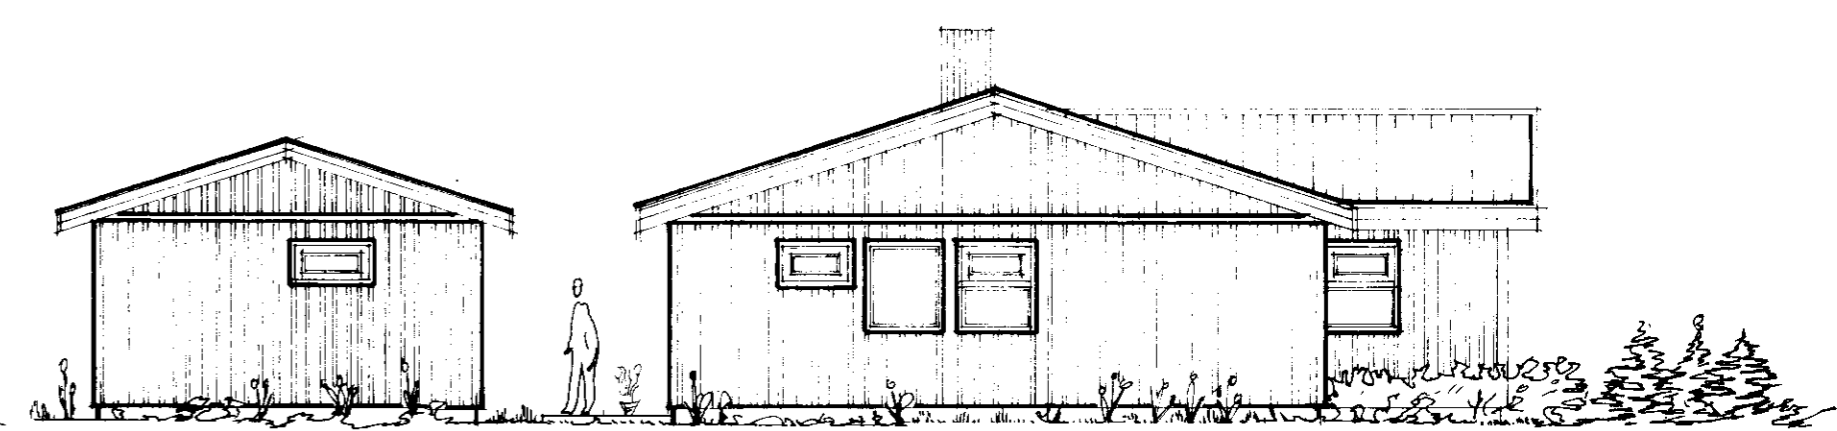

V E S T U R

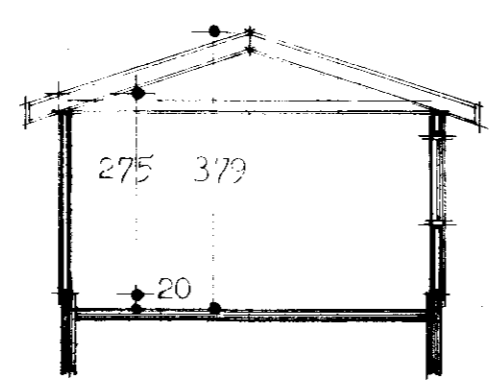

Snio B - B

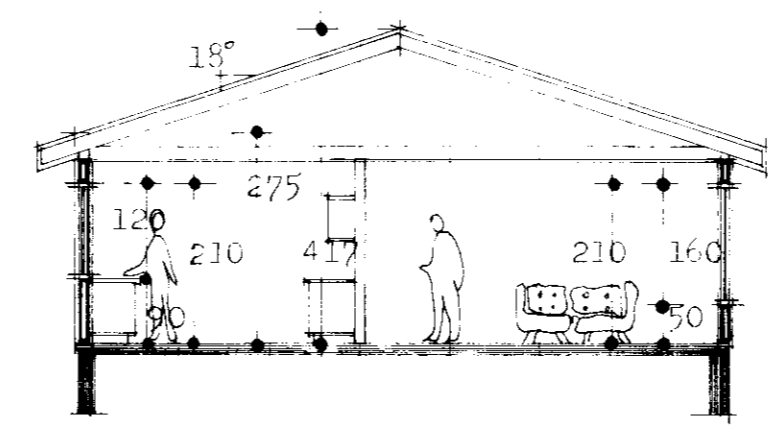

Snio A - A

TEIKNAD ssh MELIKVARDI 1:100
MÆLT

TEIKNIVER, SELFOSSI
TEIKNISTOFA, TÆKNIÞJÓNUSTA — SÍMI (99) 1738

SAMÜEL S. HREGGVIÐSSON
BYGGINGATÆKNIFRÆÐINGUR

M.T.F.I.

Íbúðarhús Eydórs Þrynjólfssonar við Árnes Grúv, h.f. Self. 13/4182

Hústag. T.VÍ-05, ítlit og snio

Sam. Stegmannsson

VERK NR. 611-82.07
TEIKNING NR. A-01