


SNID Í HLIÐ Á GLUGGA

MKV. 1:2

KITTI  
SVAMPLISTI  
TJÖRUHAMPUR

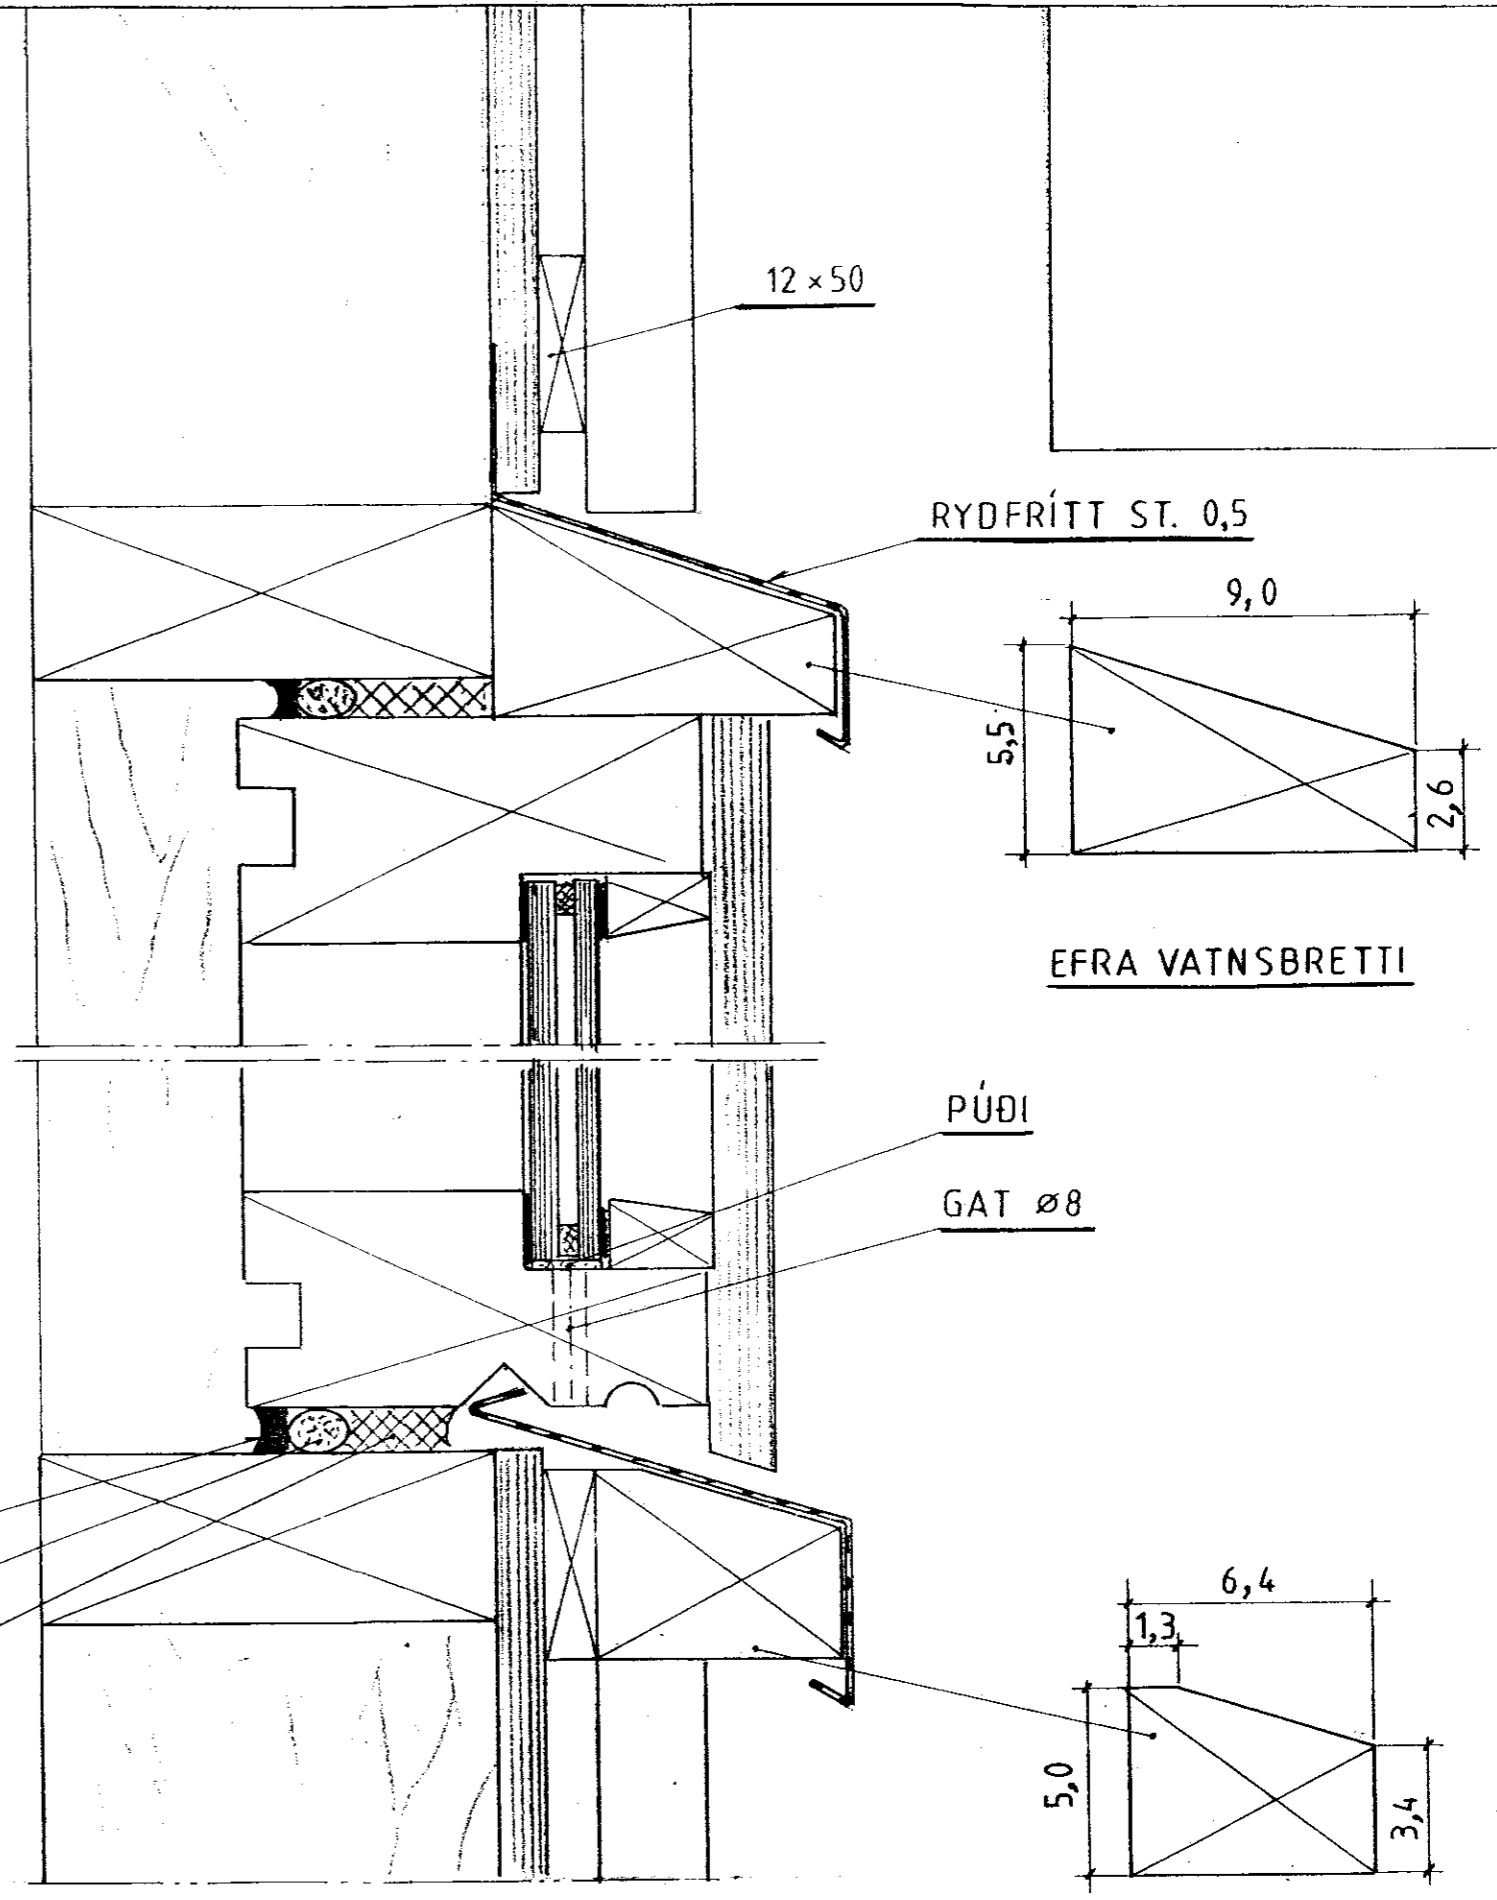

PVERSNID Í GLUGGA

MKV 1:2

Date: okt.'02	Sumarhús í landi. Stórahofs, Gnúpverjahreppi.	TEIKNIVANGUR Kleppsmýrarv. 8 104 Reykjavík, Iceland. Telef. 354,897 1317 and 354,568 1317
Scale: 1:2 1:25	Árnessýslu. Lóð nr.11 "Hofskotasvæði" Eigandi: Baldur Héðinsson. kt. 050 263 - 7549	
No. 102 B 10	GLUGGI	270733-2559 201032-4829