



Jan. 16 86
   
 H. Jónsson

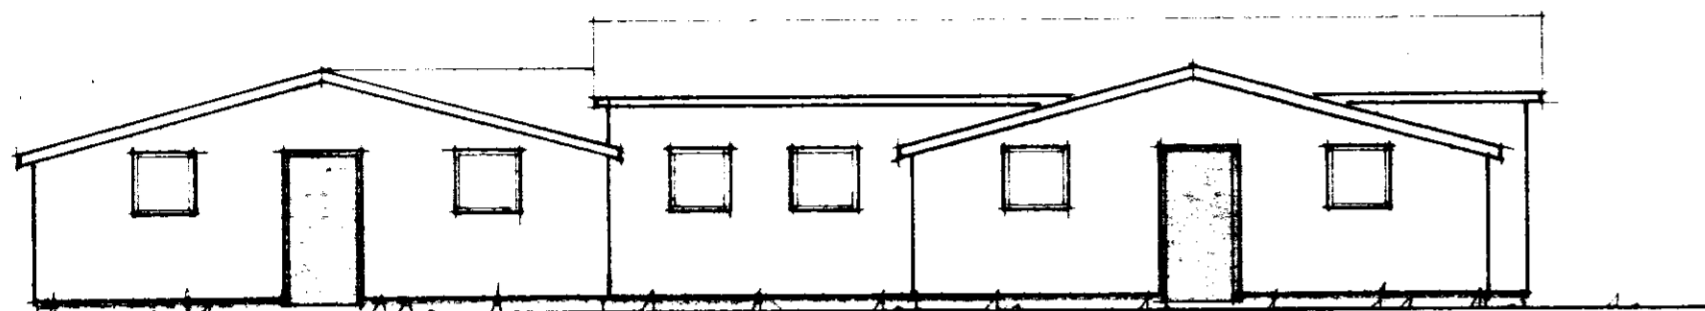


GAFLAR

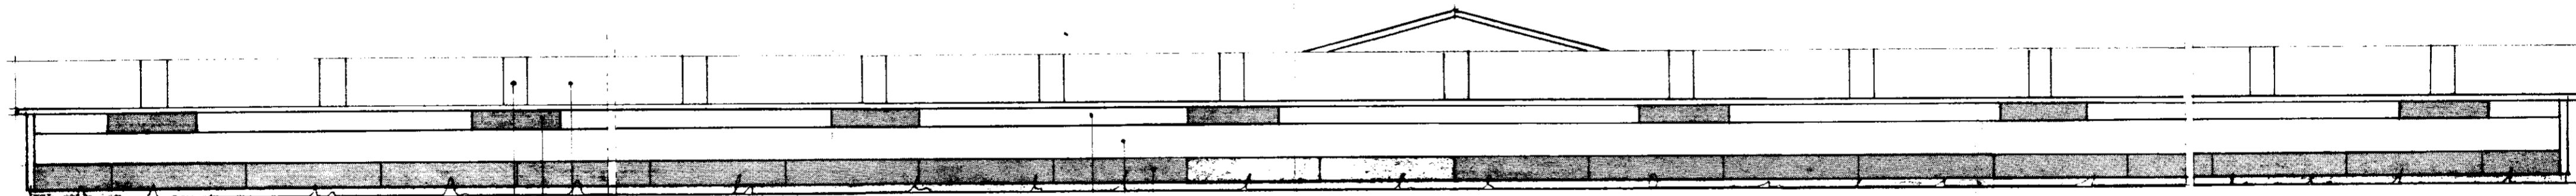

HLIG 1

- Pakjárn nr 24
- Óþnanlegur fleki 12 mm. v.h. krossviður
- Séruplast
- Óþnanl. fleker 12 mm. v.h. krossviður
- Sérujárn nr. 24
- Séruplast

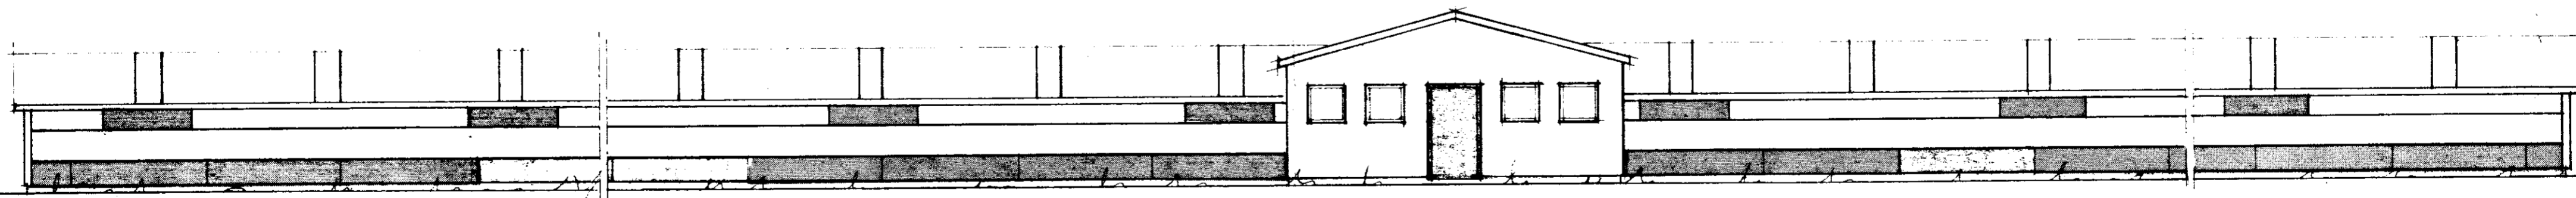

HLIG 2

**BL** BYGGINGASTOFNUN LANDBÚNADARINS  
 LAUGAVEGI 120 REYKJAVÍK. SIMI 25444  
 ÁRTÓÐ, 4. nóvember, Árn.,  
 HÉFAHÓF FYRIR 240 LÖGUR  
 ÓTILTÖKUNDIR

TEIKN NR. 84-5070 2/2  
 Breytt frá 84.4843  
 MÆLIKVARDI 1:100  
 DAGSETNING 17.4.86  
 TEIKNAD *Wagner* / B

*Wagner*