
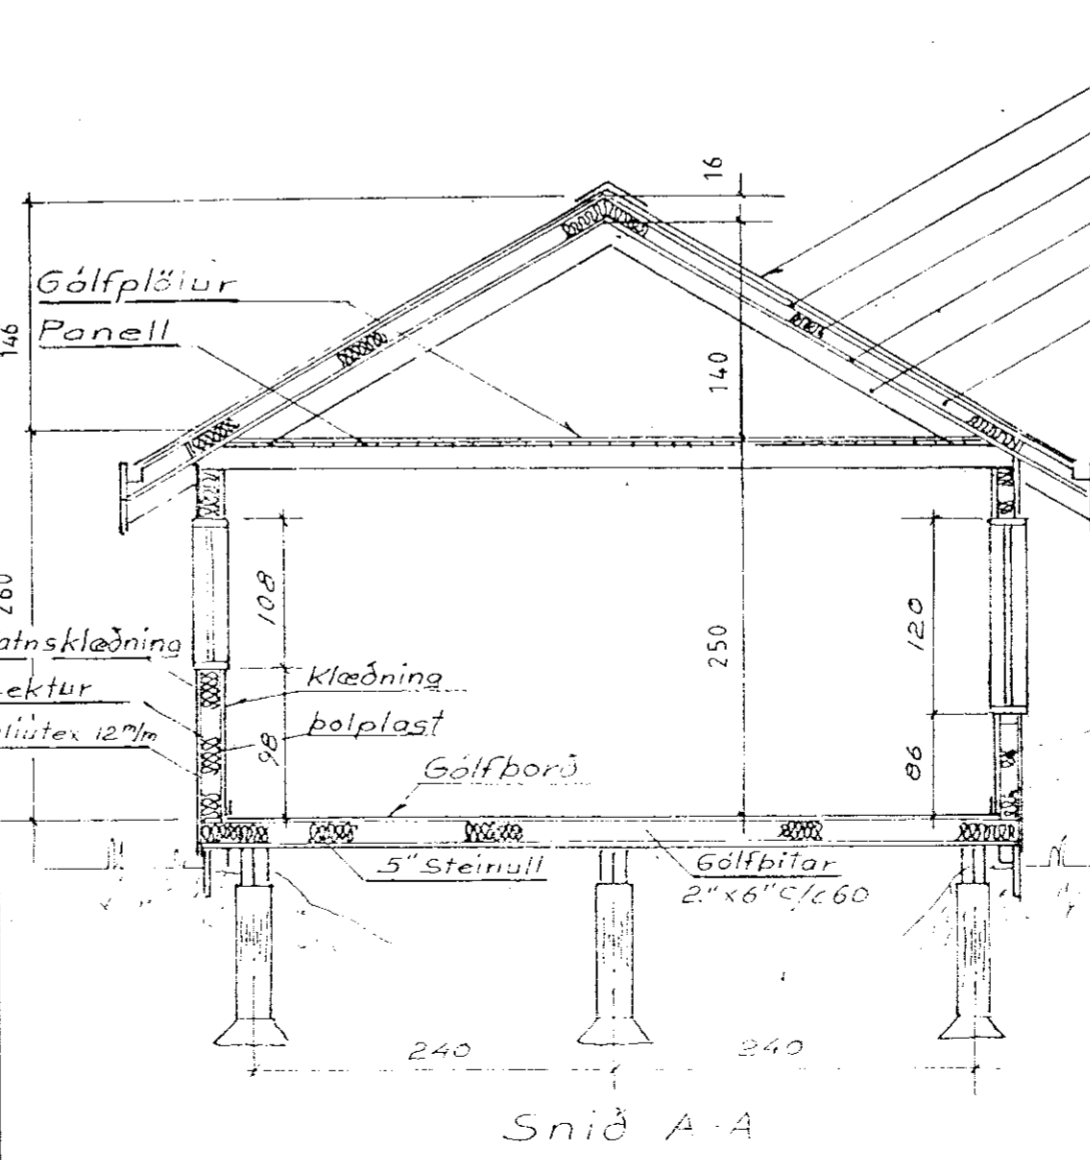
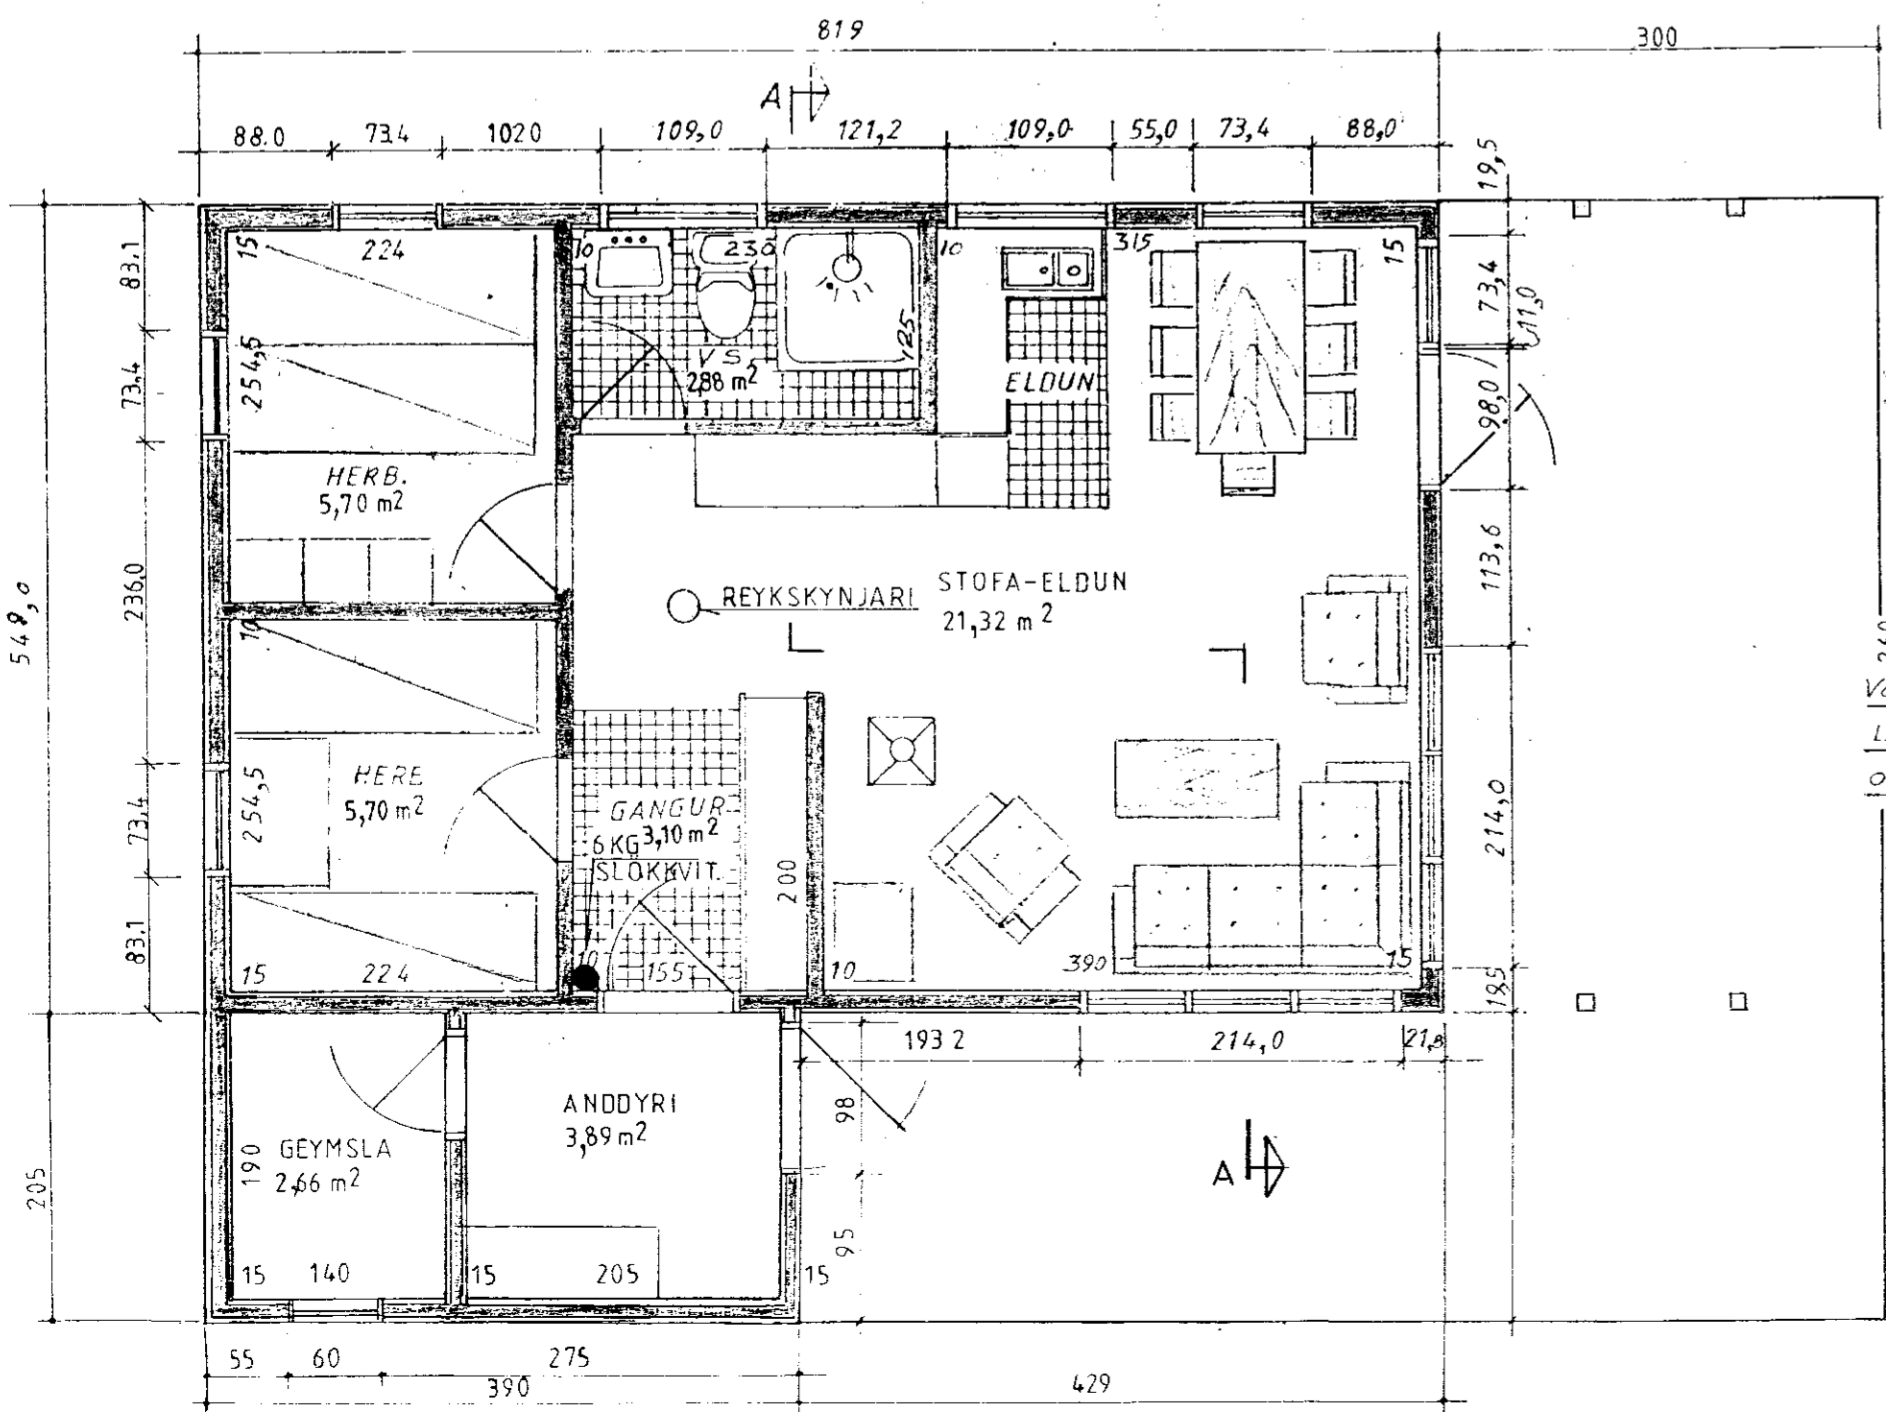
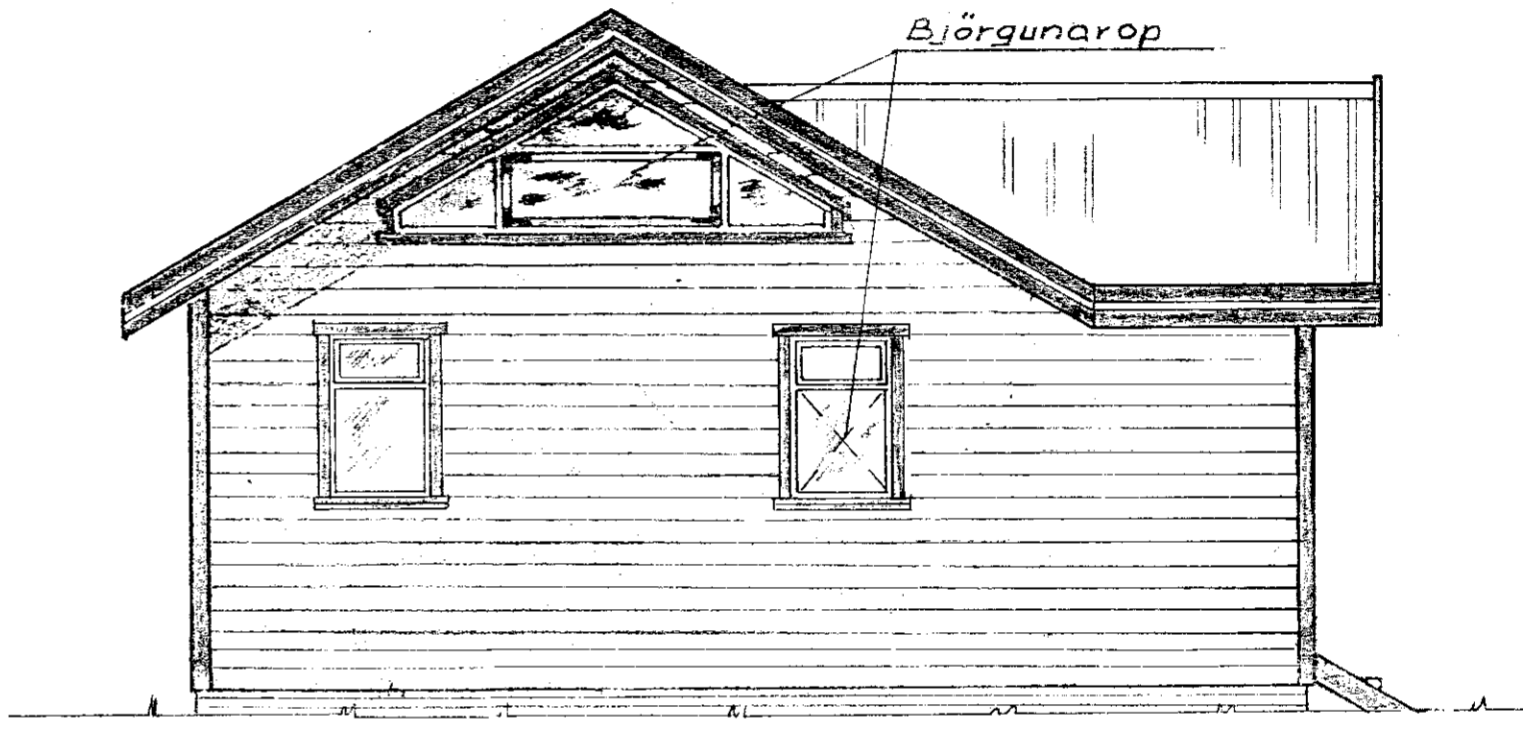
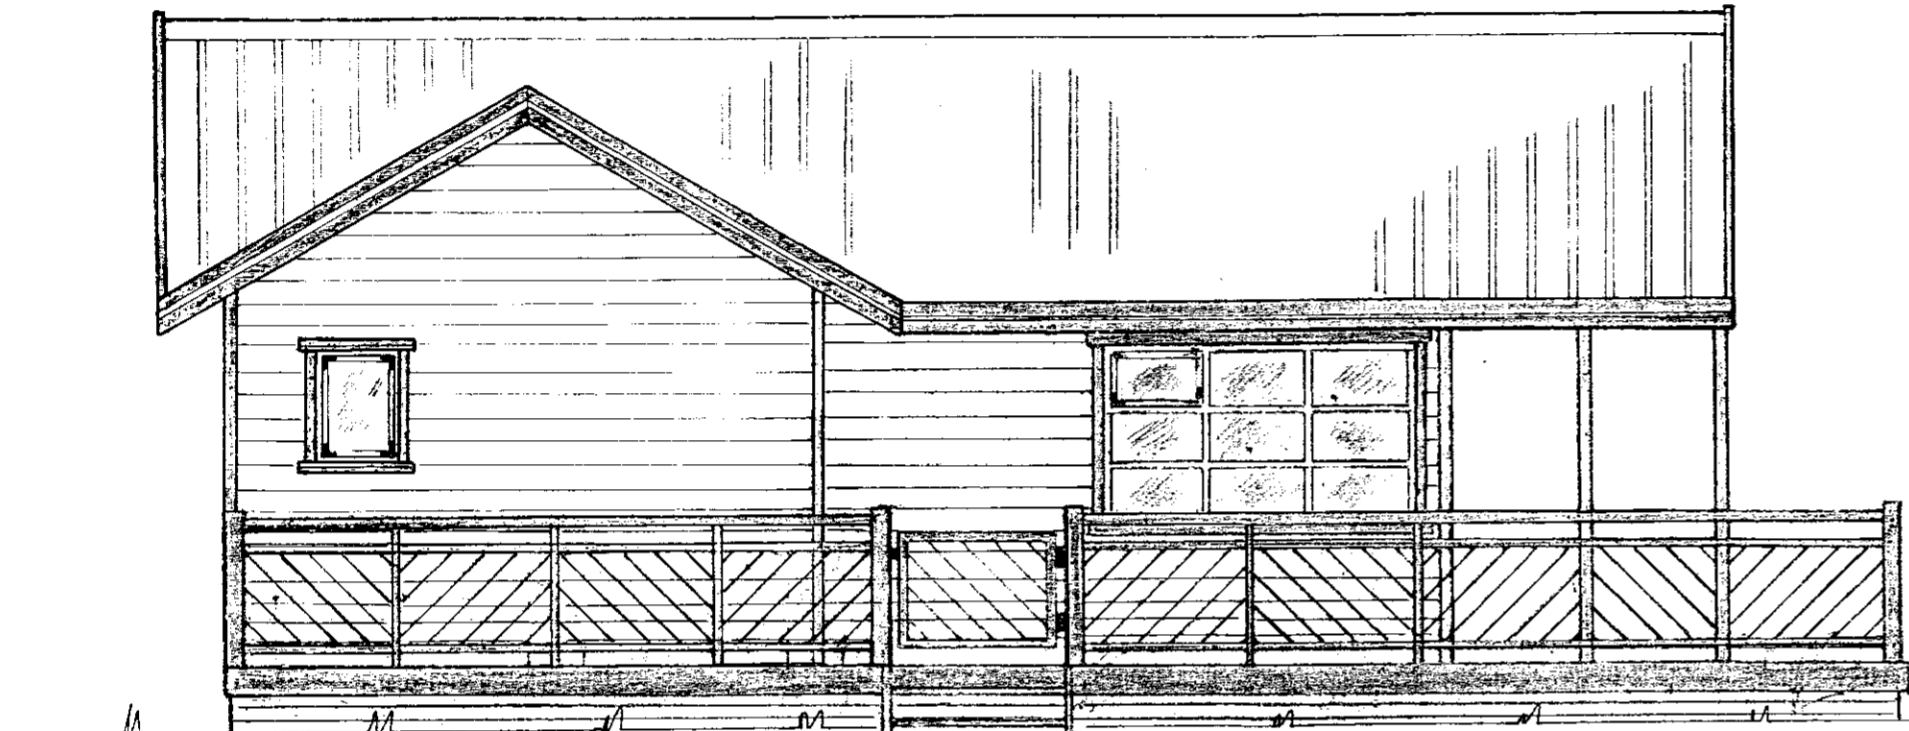
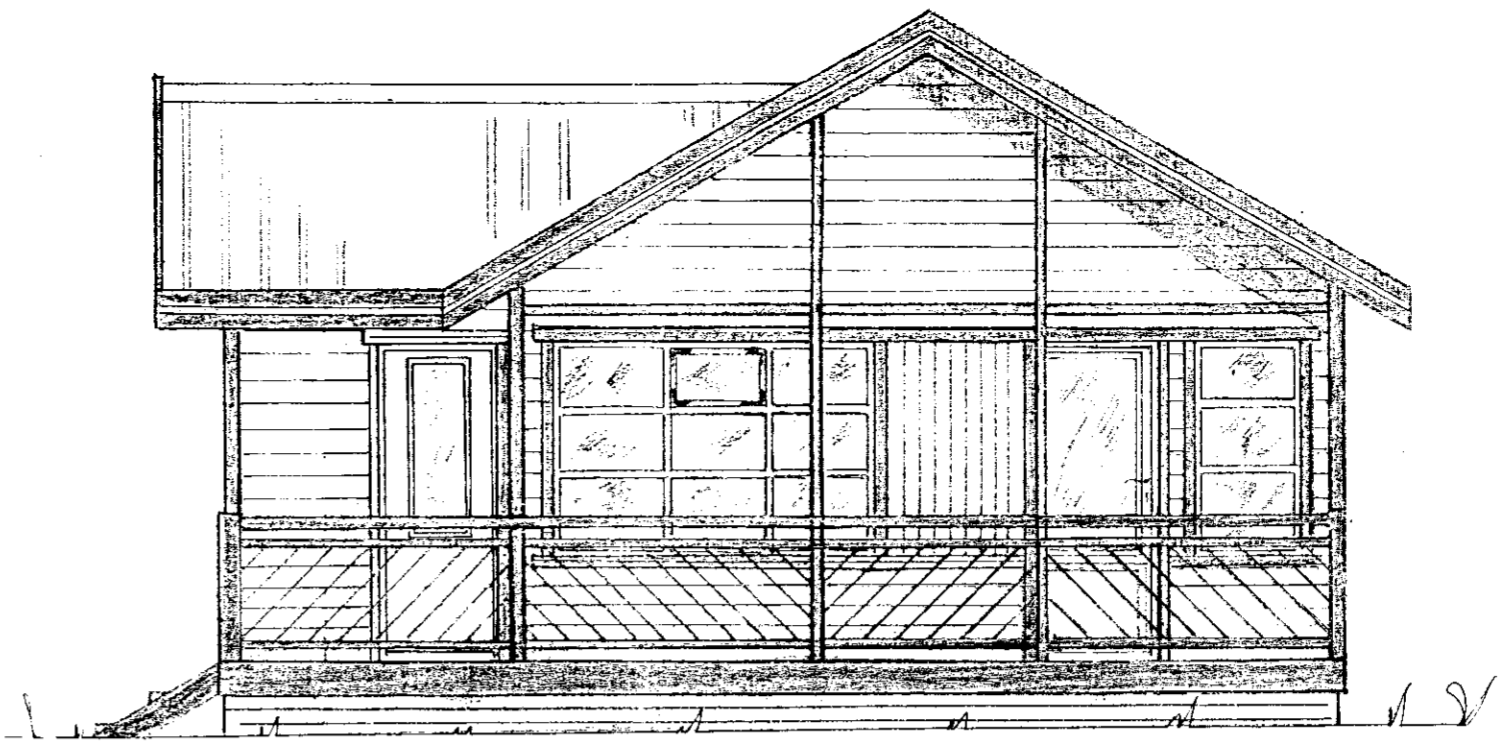


BYGGINGARFULLTRÚI
SKEIDA OG GNÚPVERJAHREPPS

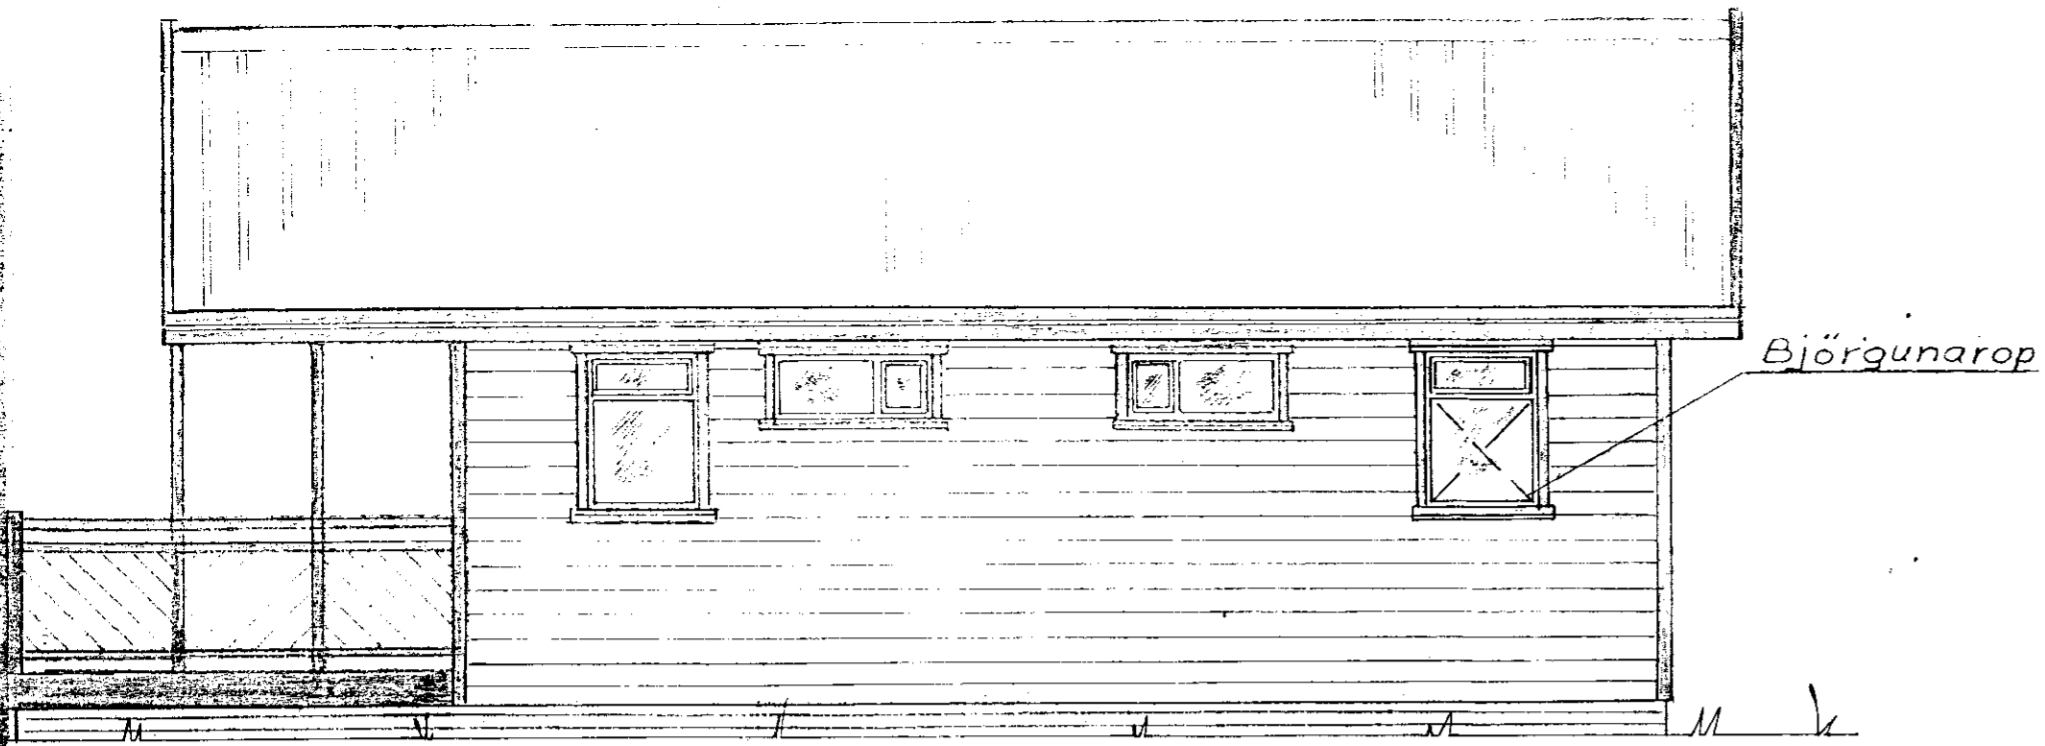

- bakjárn
 - Klæðning
 - 4" steinull
 - Klæðning
 - Sperrur 4"x6"
 - Lektor
- Gerð _____ 028
Stærð _____ 52,96
Verðnað _____ 31,45

TEIKNIVANGUR		
HÚS Í LANDI: STÓRA-HOFS Gnúpverjahreppi, Árnessýslu, Hrutalágar 12 Lóðarstærd 0,55 ha.		
Mkv. 1:50	Eigandi: Petur R Siguroddsson kt. 231047-3449	D. 29.07. 1992.
Breyting 29.04.03. Anddyri bætt við 4,50m ² RM.		Nr 028-1