
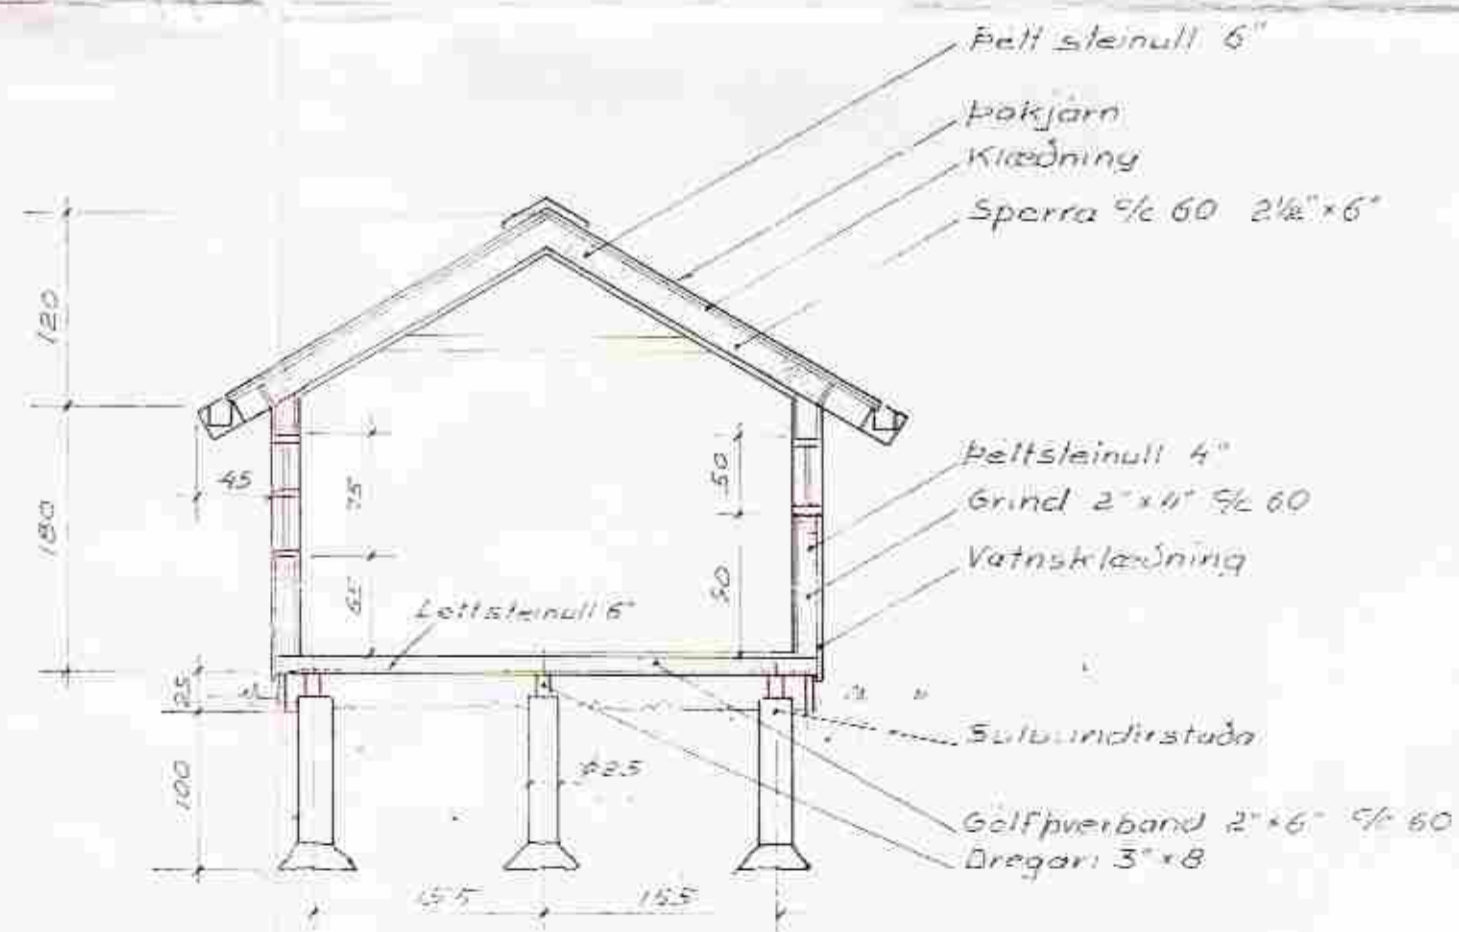
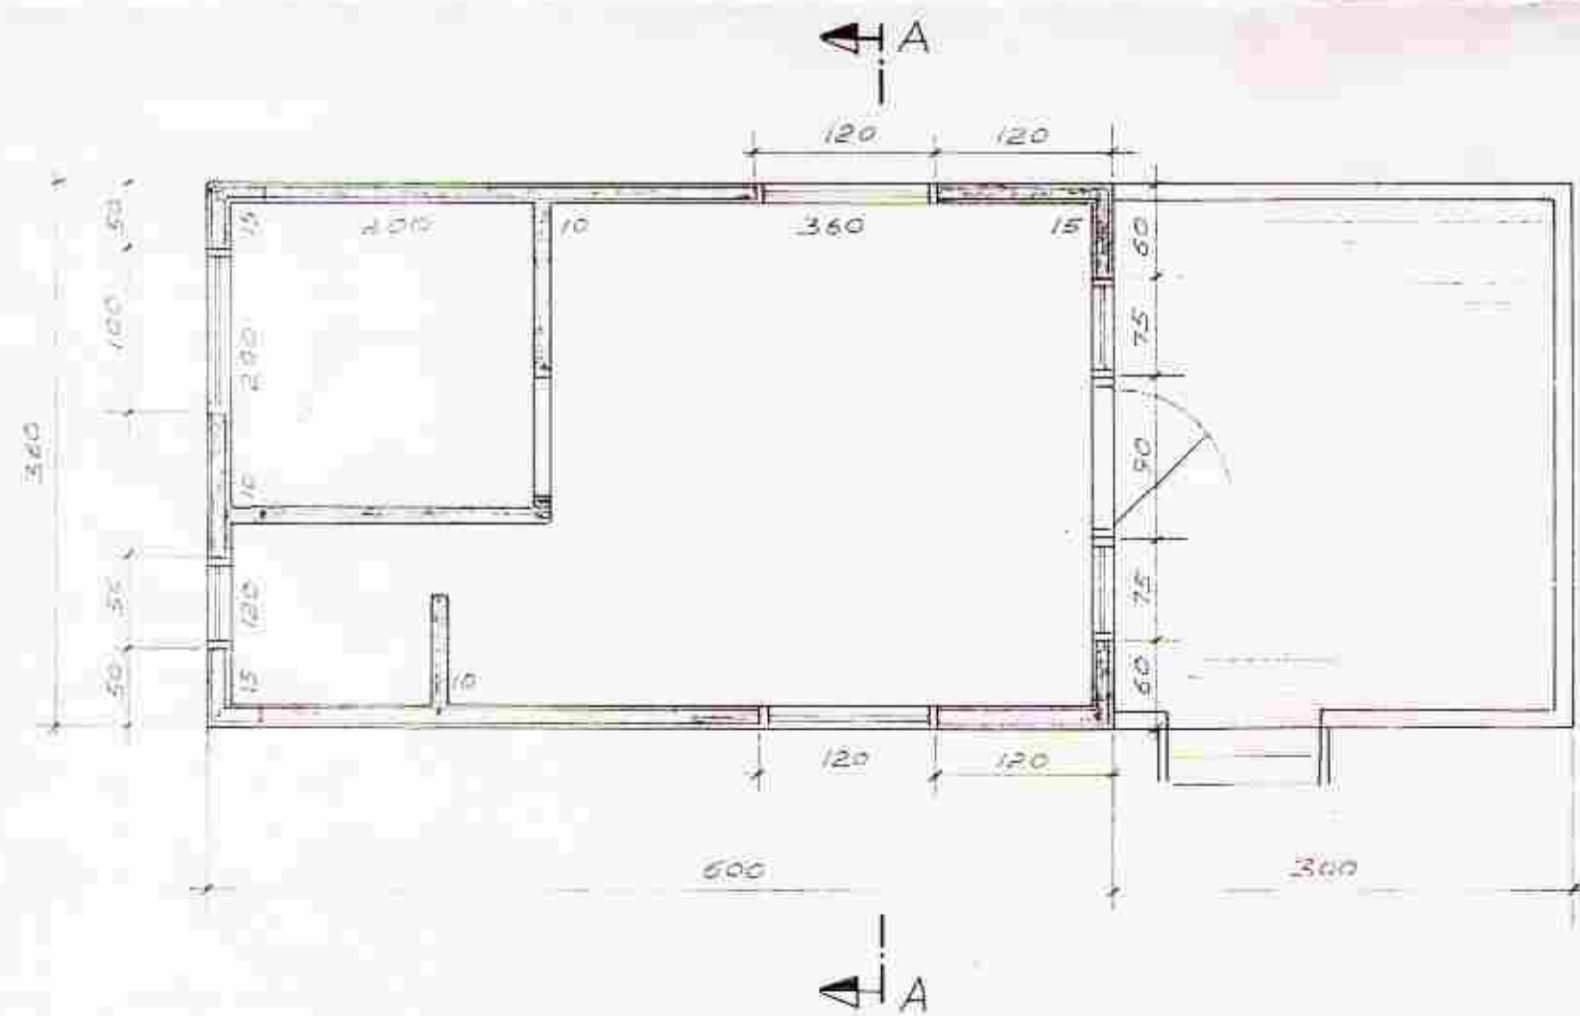
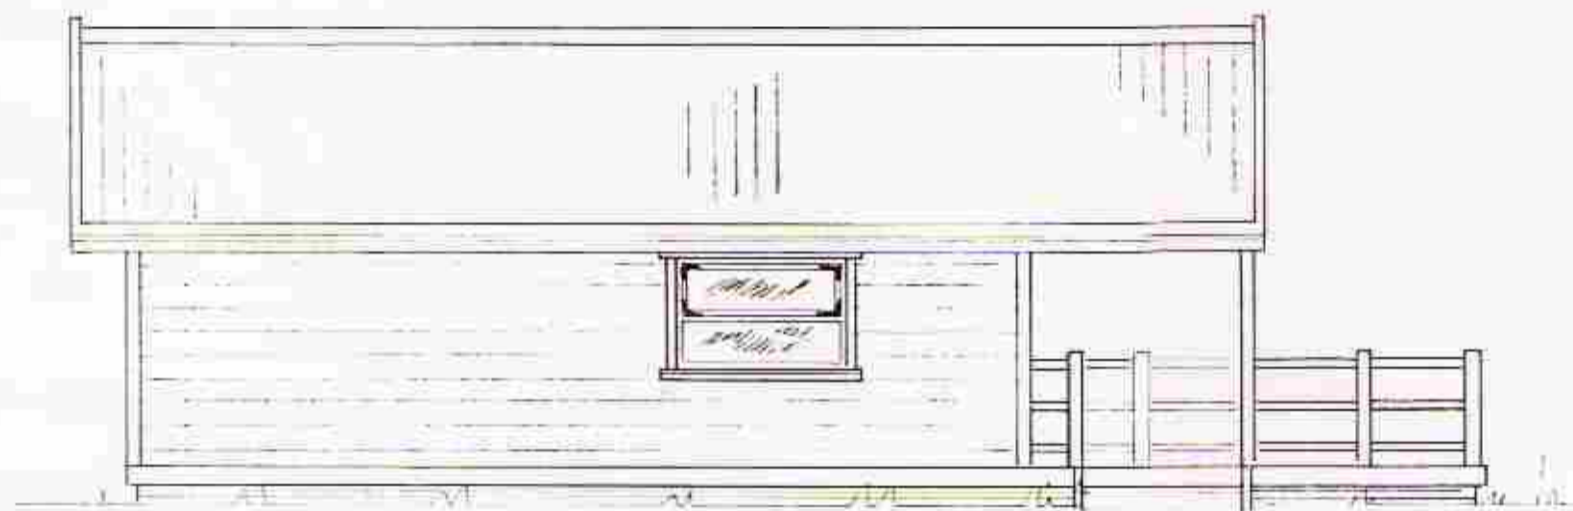


BYGGINGARFULLTRUI  
 GNÚPVERJANREPPS  
 Samp. 24/9 '92  
 Hjalmar Gunnarsson

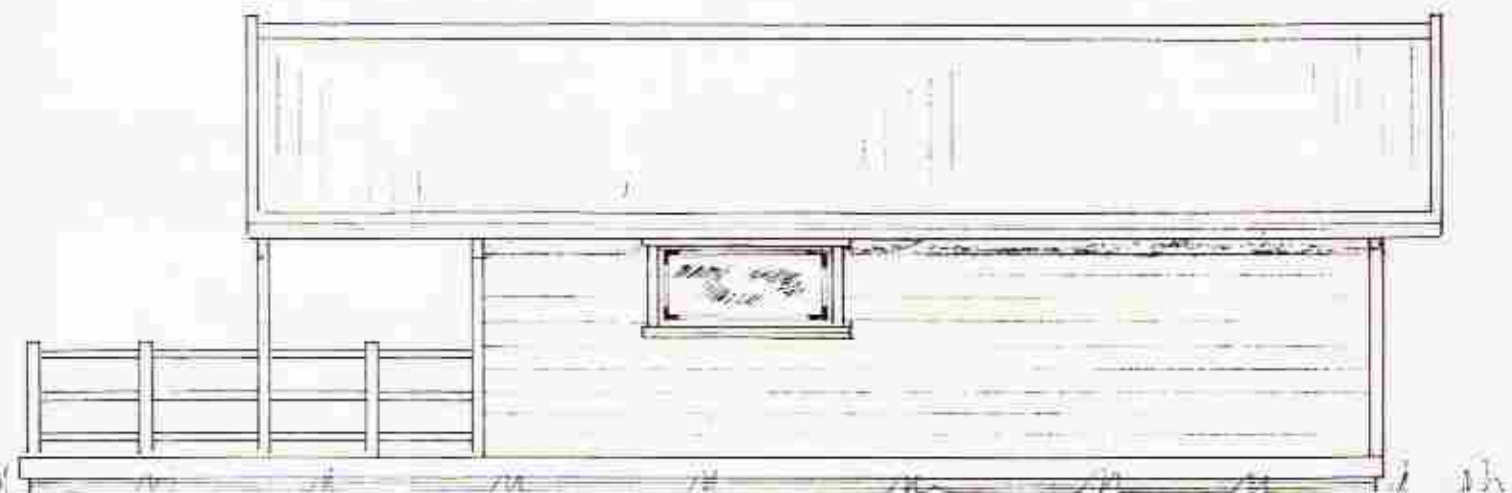

Snid A-A

Sumarhús: sérteikning

Stærð 21.6 m<sup>2</sup>  
 Verð 10.0 m<sup>2</sup>

**TEIKNIVANGUR**  
 Suðervogi 4, 104 Reykjavík  
 Sími 8859-1461, Sími 883-317  
 Pósthólf 4362, 124 Reykjavík

Mkv  
 1:50

D.: 26.5.1989  
 T.: K/M  
 R.:

*Hjalmar Gunnarsson*

Nr