


GAFL  
M=1:50

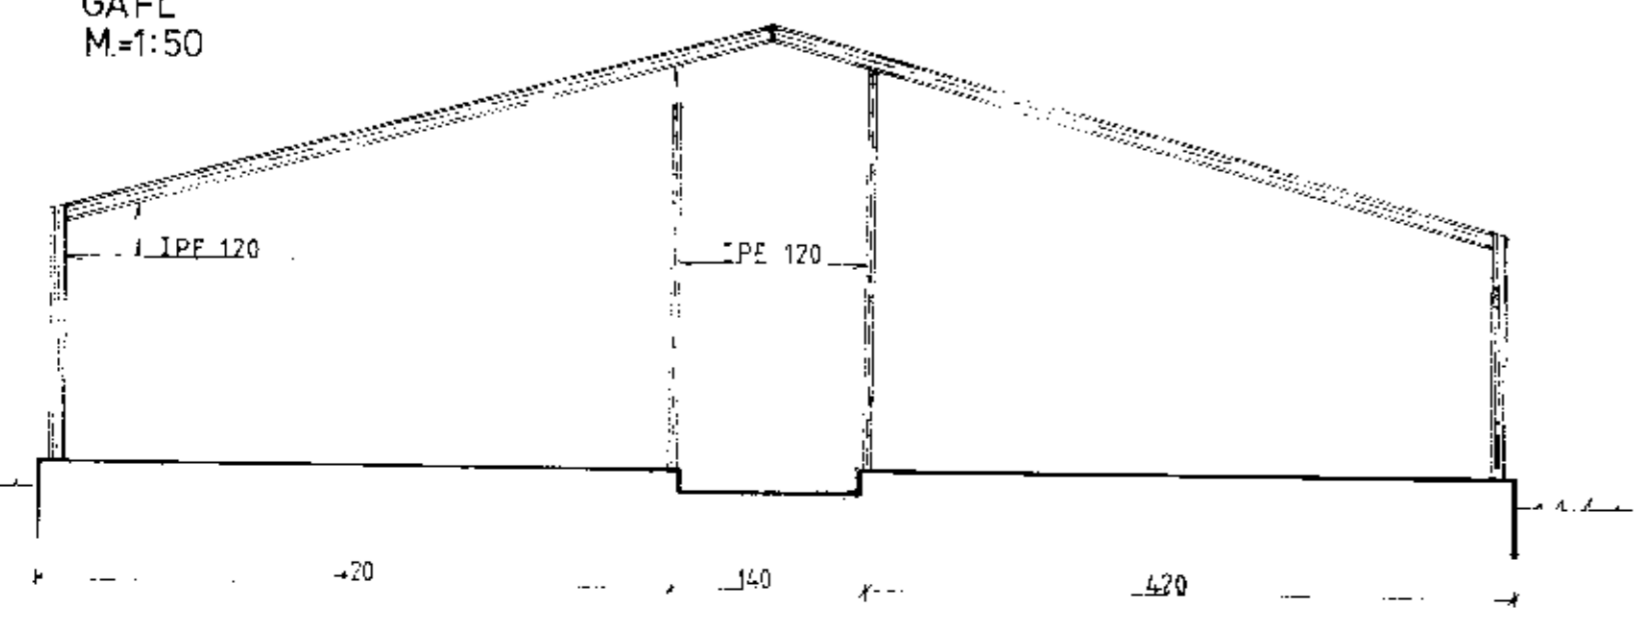

84-4529 Húsaáttir Skarðar Ár.			
BL BYGGINGASTOFNUN LANDBÚNAÐARINS (S.25444)			
REFAHÚS	Mælikv. 1:50	Reikn.	
M/M RAMMA 390, BREIDD 980	1:20	Tekn.	
		Samb.	
Reykjavík, 03. 1983	Verktali nr.		
<i>Sig. Sigvaldson</i>	2		
	Breytingar		