




VESTLÆG HLIÐ - TIMBURGRIND

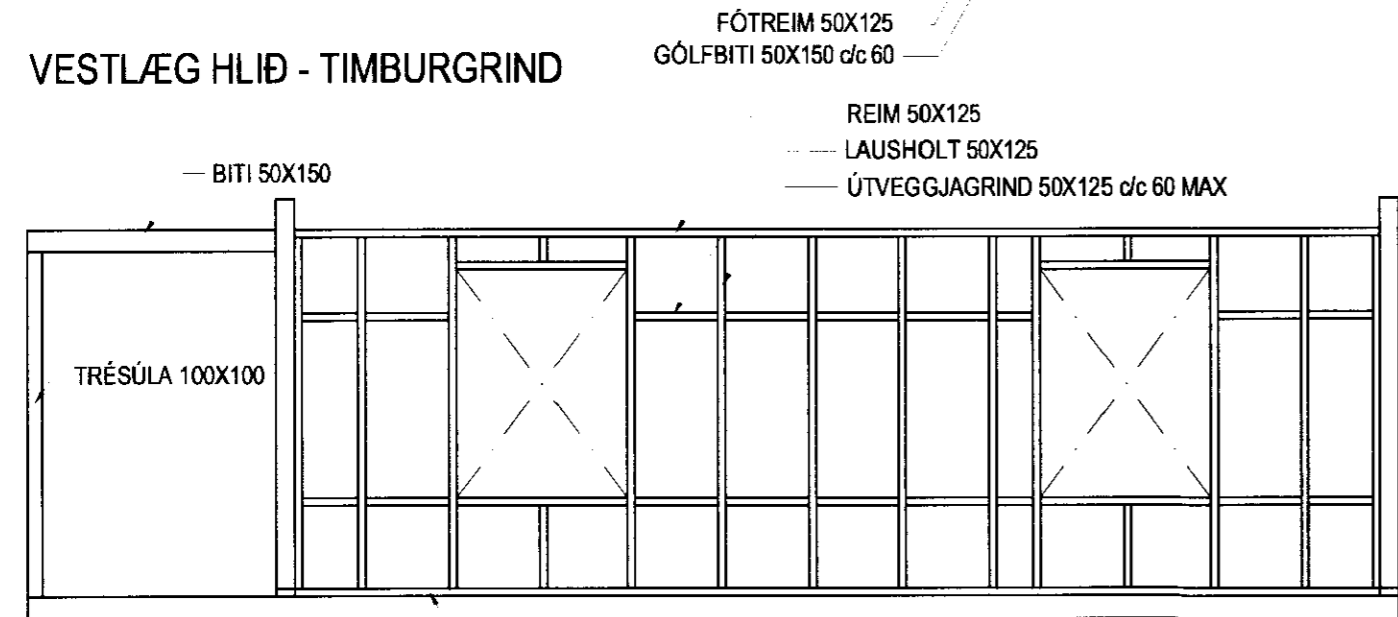


AUSTLÆG HLIÐ - TIMBURGRIND

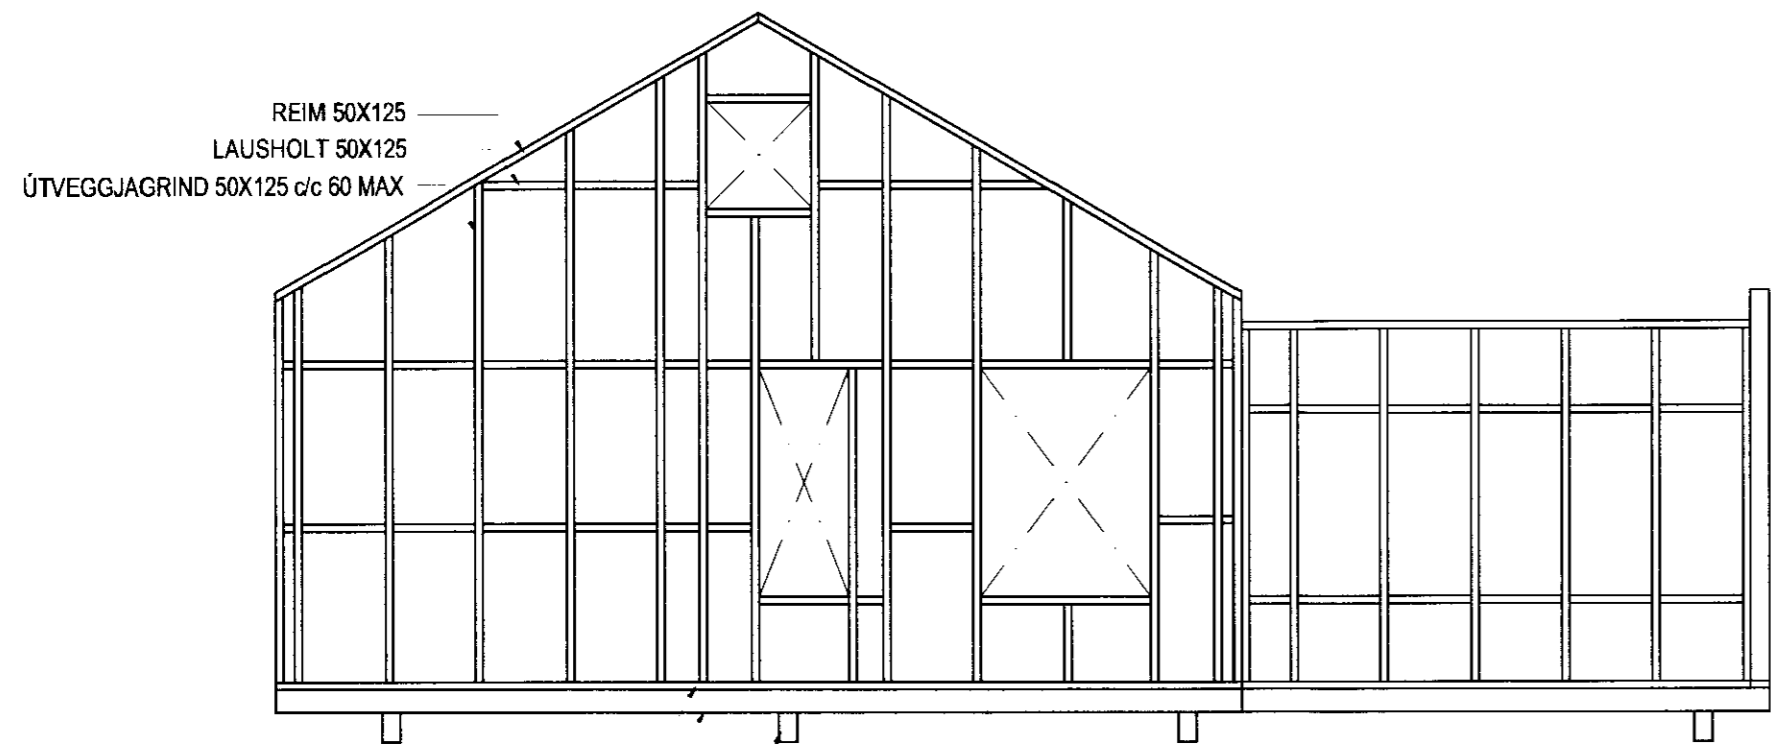


NORÐLÆG HLIÐ - TIMBURGRIND

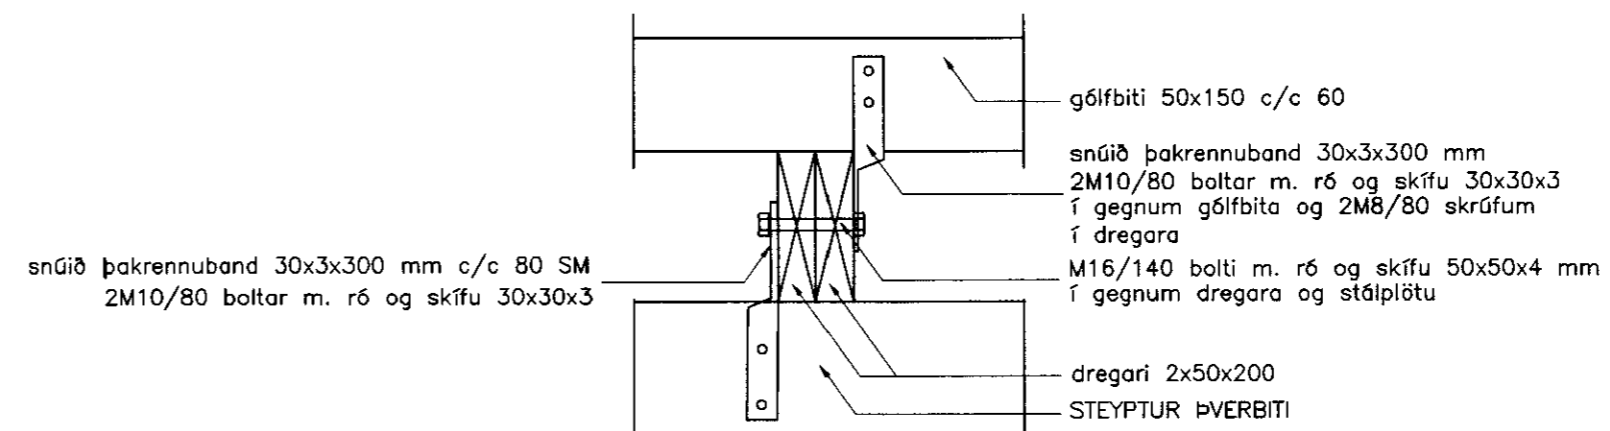


SNID 1-1
mkv. 1:10

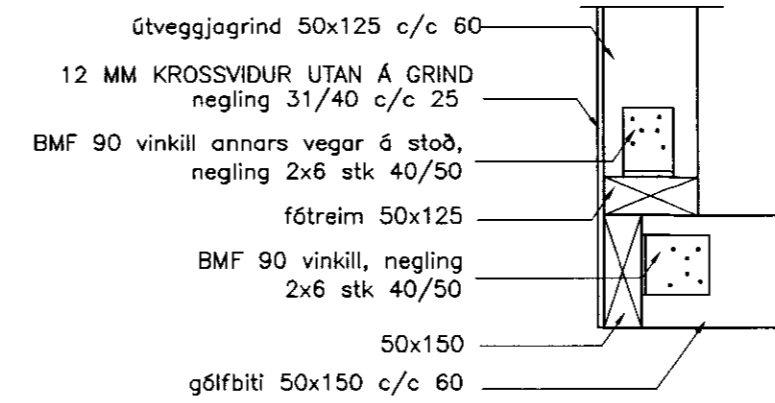

SNID 2-2
mkv. 1:10

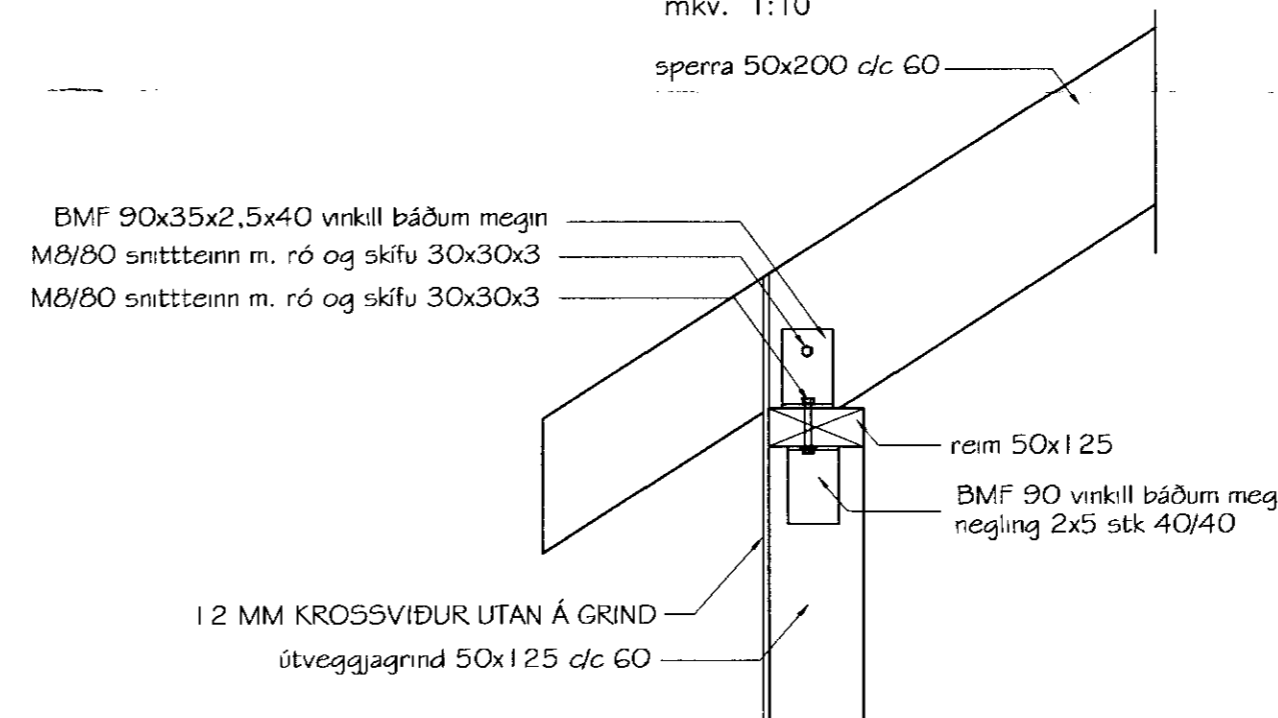

SNID 3-3
mkv. 1:10

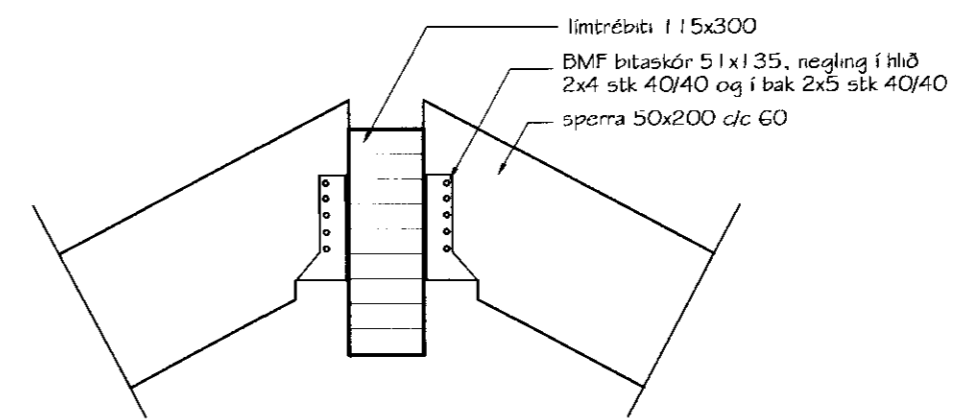

SNID 4-4
Mkv. 1:10

Br. nr.	Dags.	Af.	Breyting
(A)			
(B)			
(C)			
(D)			

TEIKNISTOFAN
TORGID
RÁÐGJÖF - HÖNNUN - EFTIRLIT

ARMÚLI 36, 108 REYKJAVÍK, Sími 568-8866, FAX 568-8878
Þorsteinn Friðþjófsson, Magnús Þ. Guðmundsson,
byggingatæknifræðingur, innanhússarkitekt.
Kt. 211055-5299, Kt. 240654-5559

FRÍSTUNDAHÚS
KUMLHÓLL 3 Í LANDI STÓRA HOF'S
ÁRNESSÝSLU

Teikningarheiti: BURÐARVIRKI
HLIÐARMYNDIR, SNID

Dags. 26.06.2003. Kvarði 1:50/10

Hannað þF Teiknað þF Samþ. *[Signature]*

Verknr. 03-204 Teikn.n. 602 Breyt.n.