

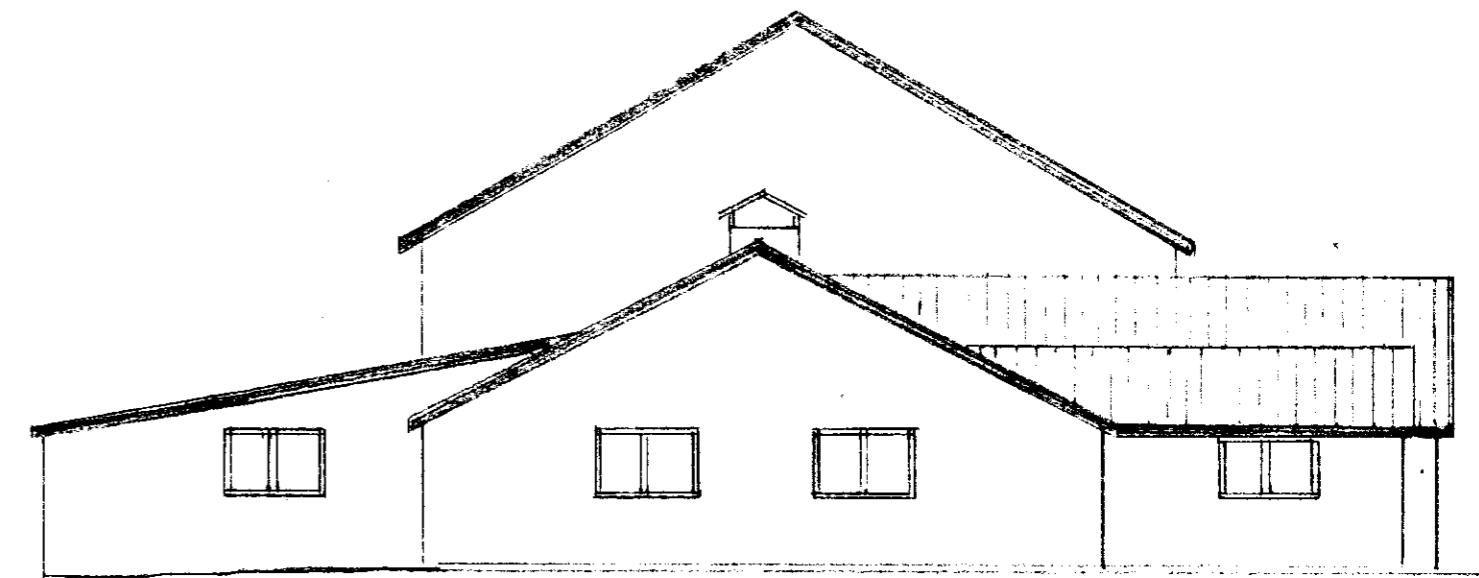
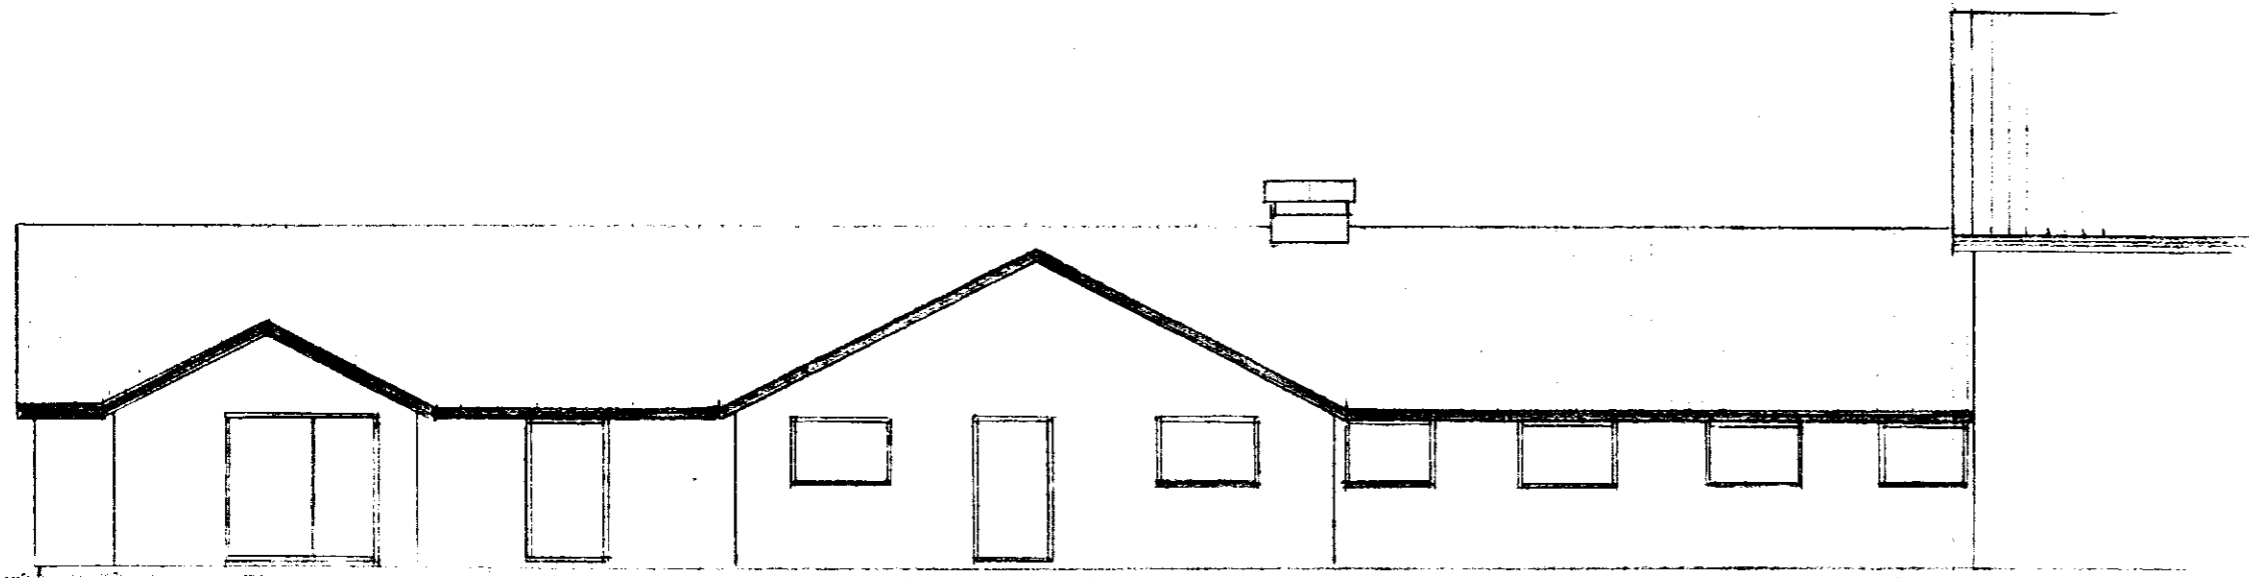
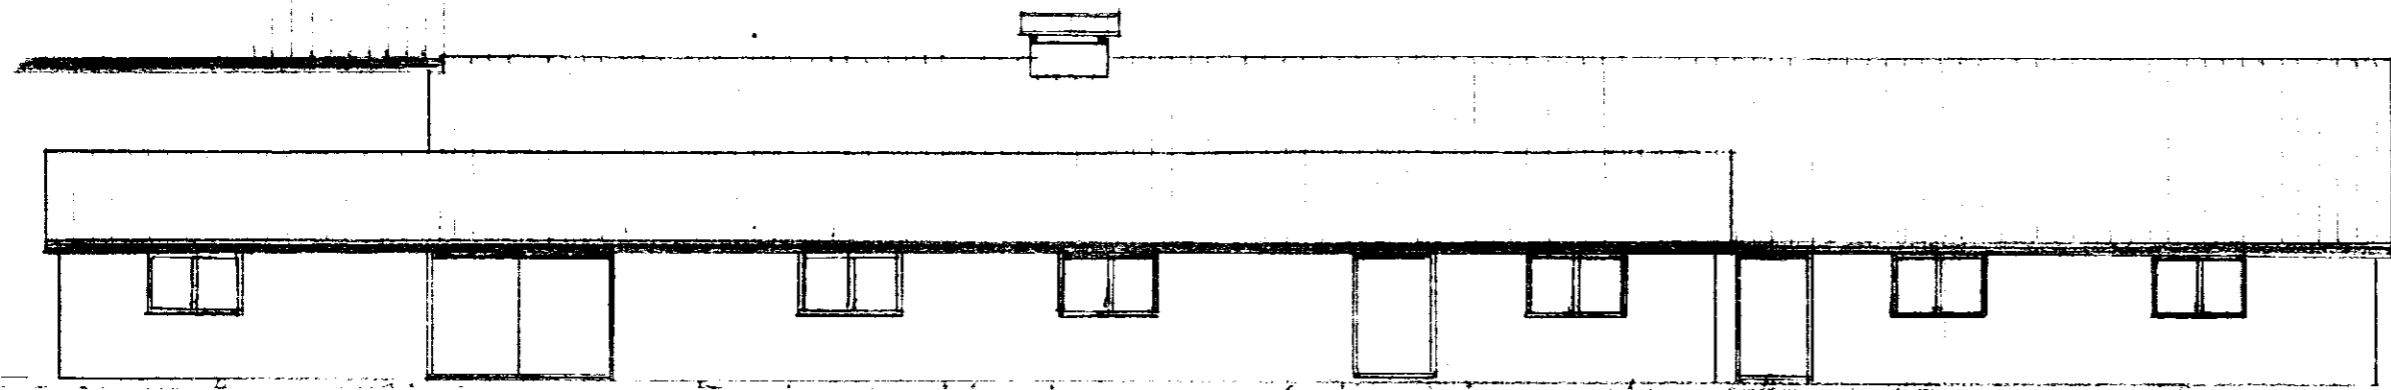


VIÐBYGGINGARFULLTRUI
 Samþ. 7/6 '92
 GNÚPVERJAHREPPS
 Hólmur Einarsson

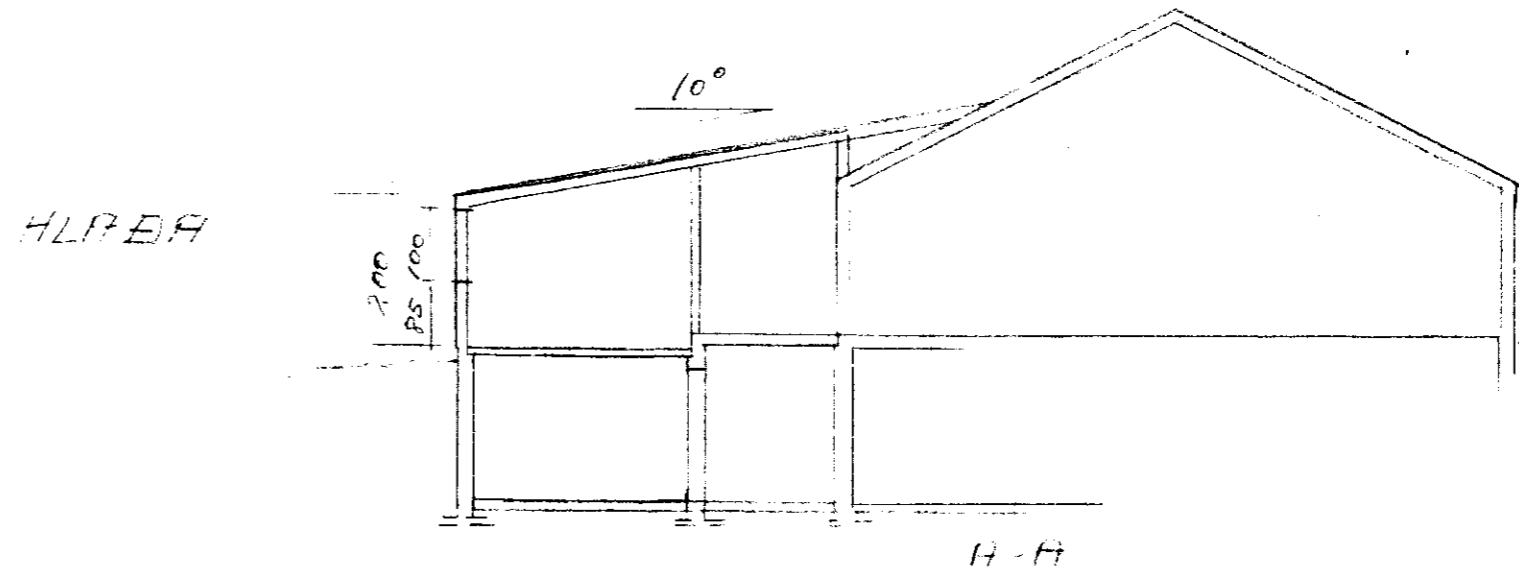

830 2200
 170 130 220 130 160 105 120 120 130 100 170 130 220 130 240 240 240 130 120
 H

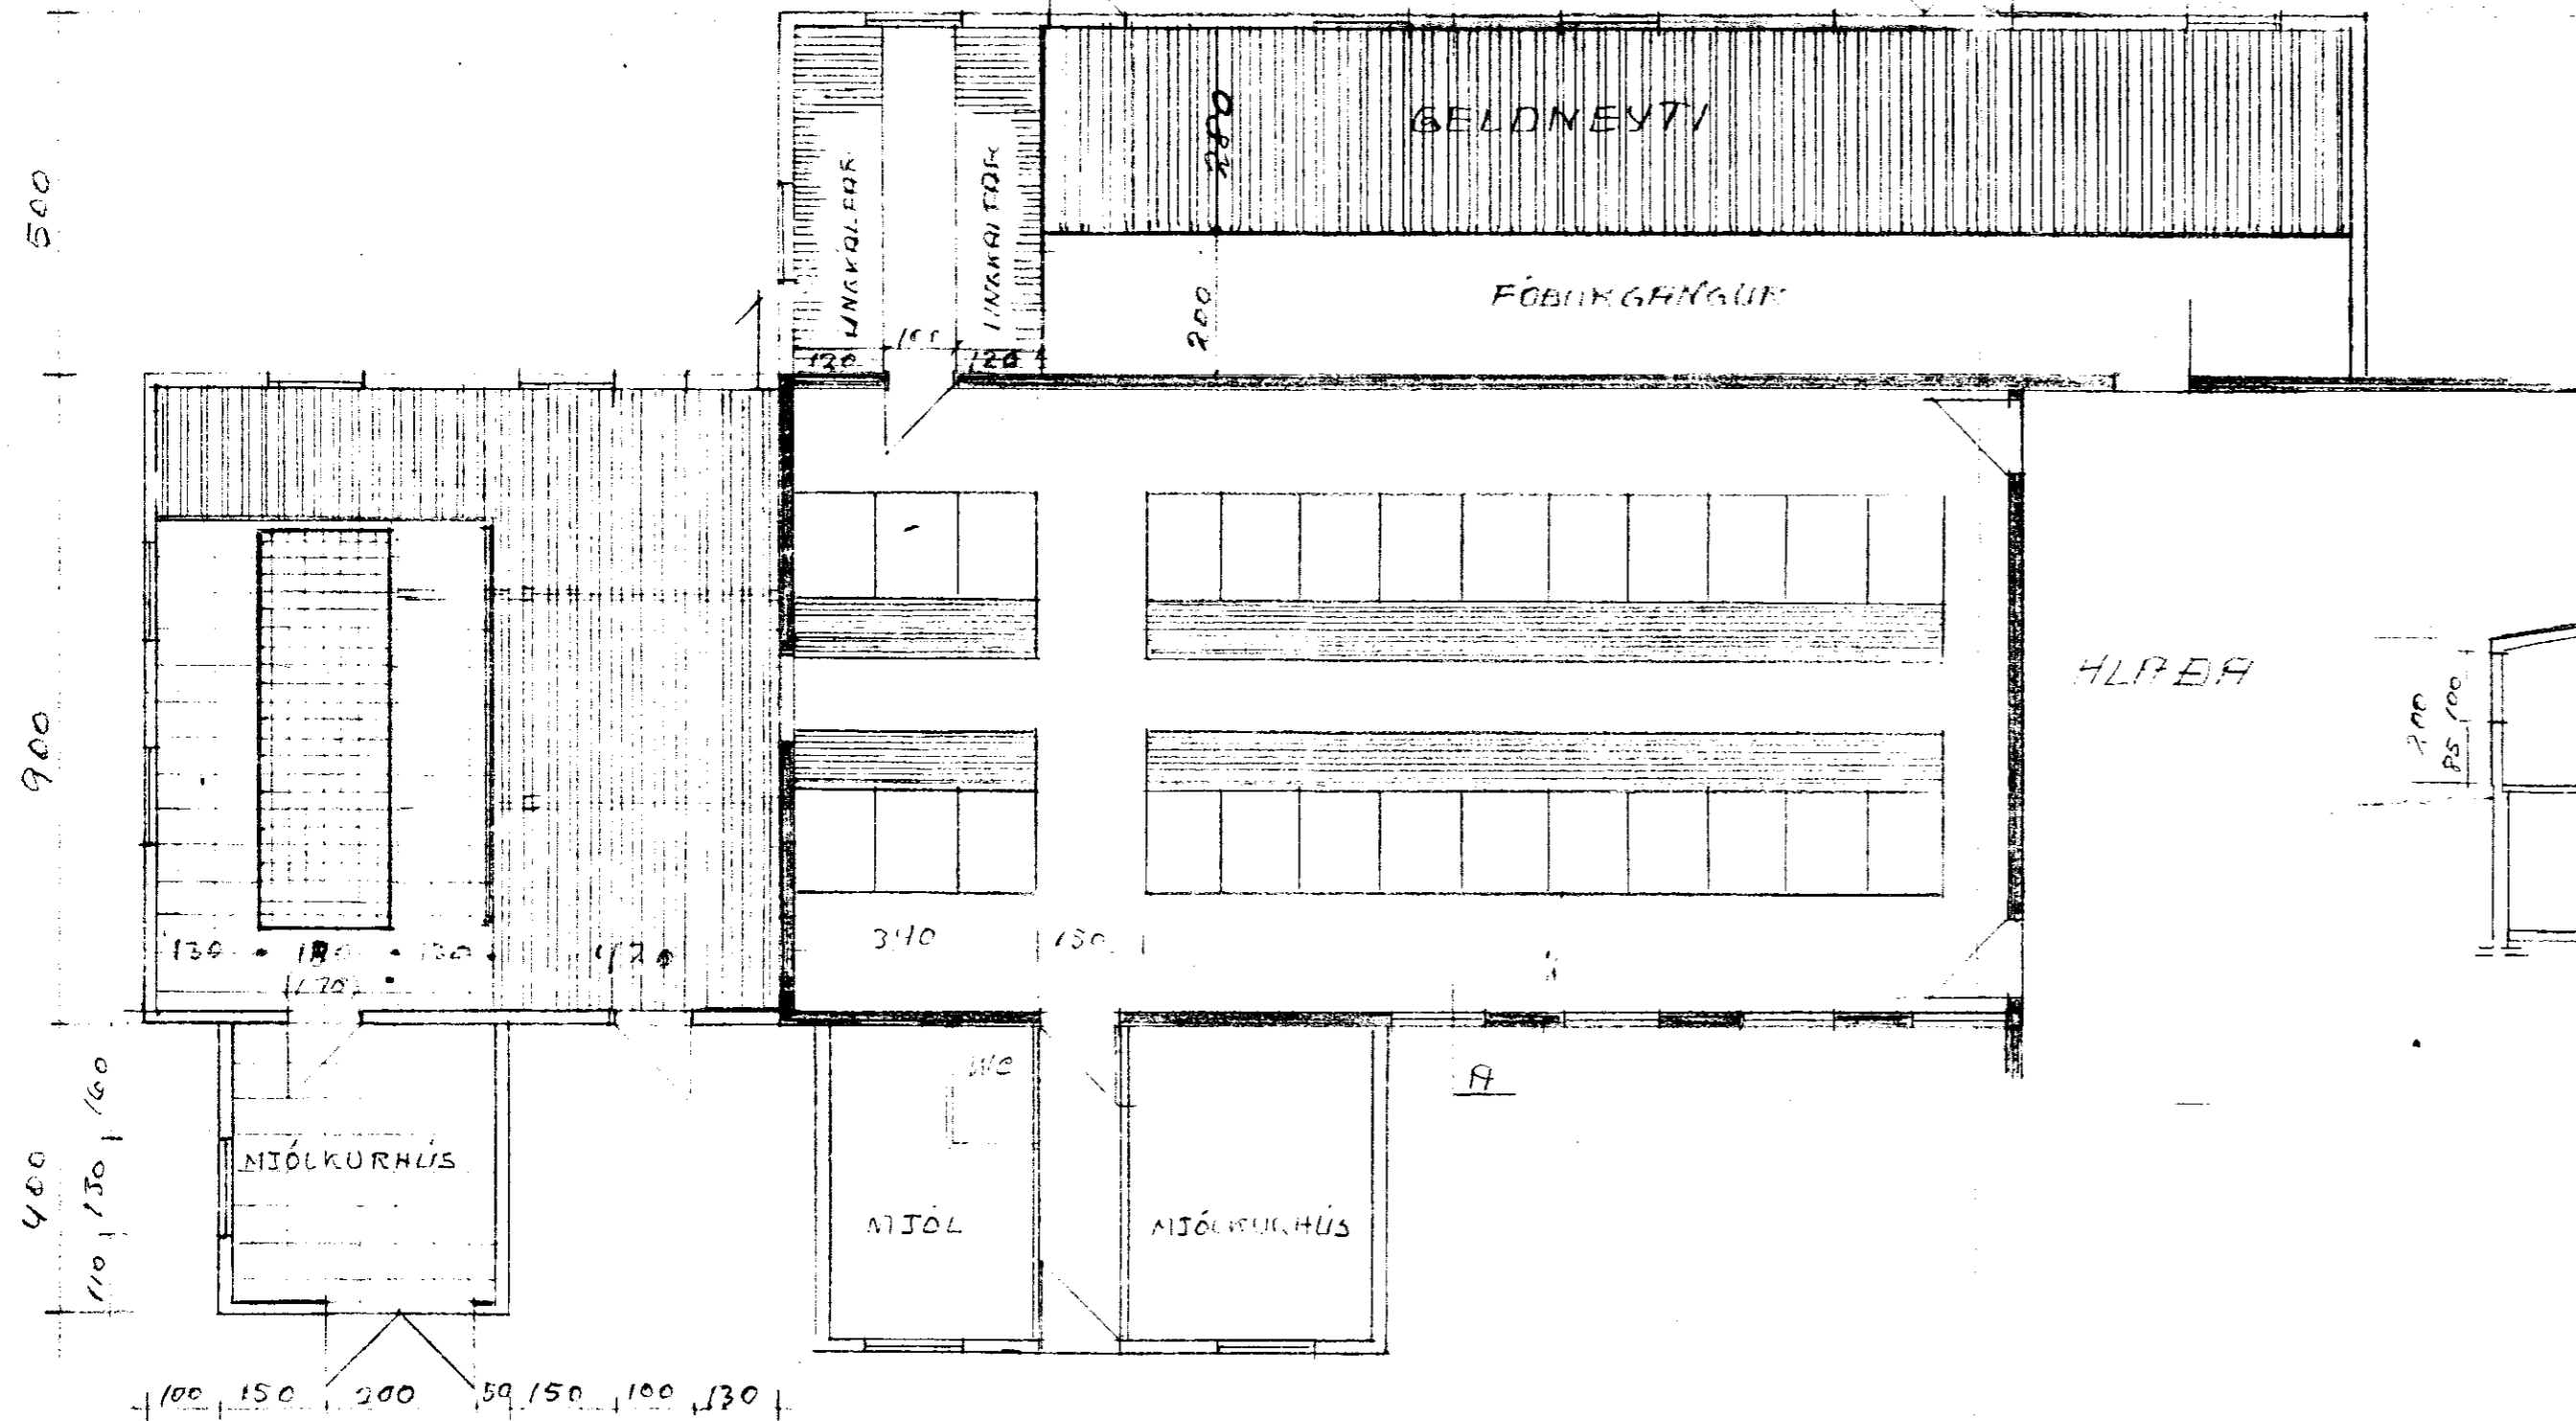

LAXARDALUR GNÚPVERJAHREPPI
 VIÐBYGGING VIÐFJÓS.
 GELDNEFTAHÚS OG MIÐLARBST.
 GRUNNMUND ÚTLIT OG SNIB
 KV. 1:100
 febr. '92
 Guðmundur Magnússon