





DEILI
M = 1:10

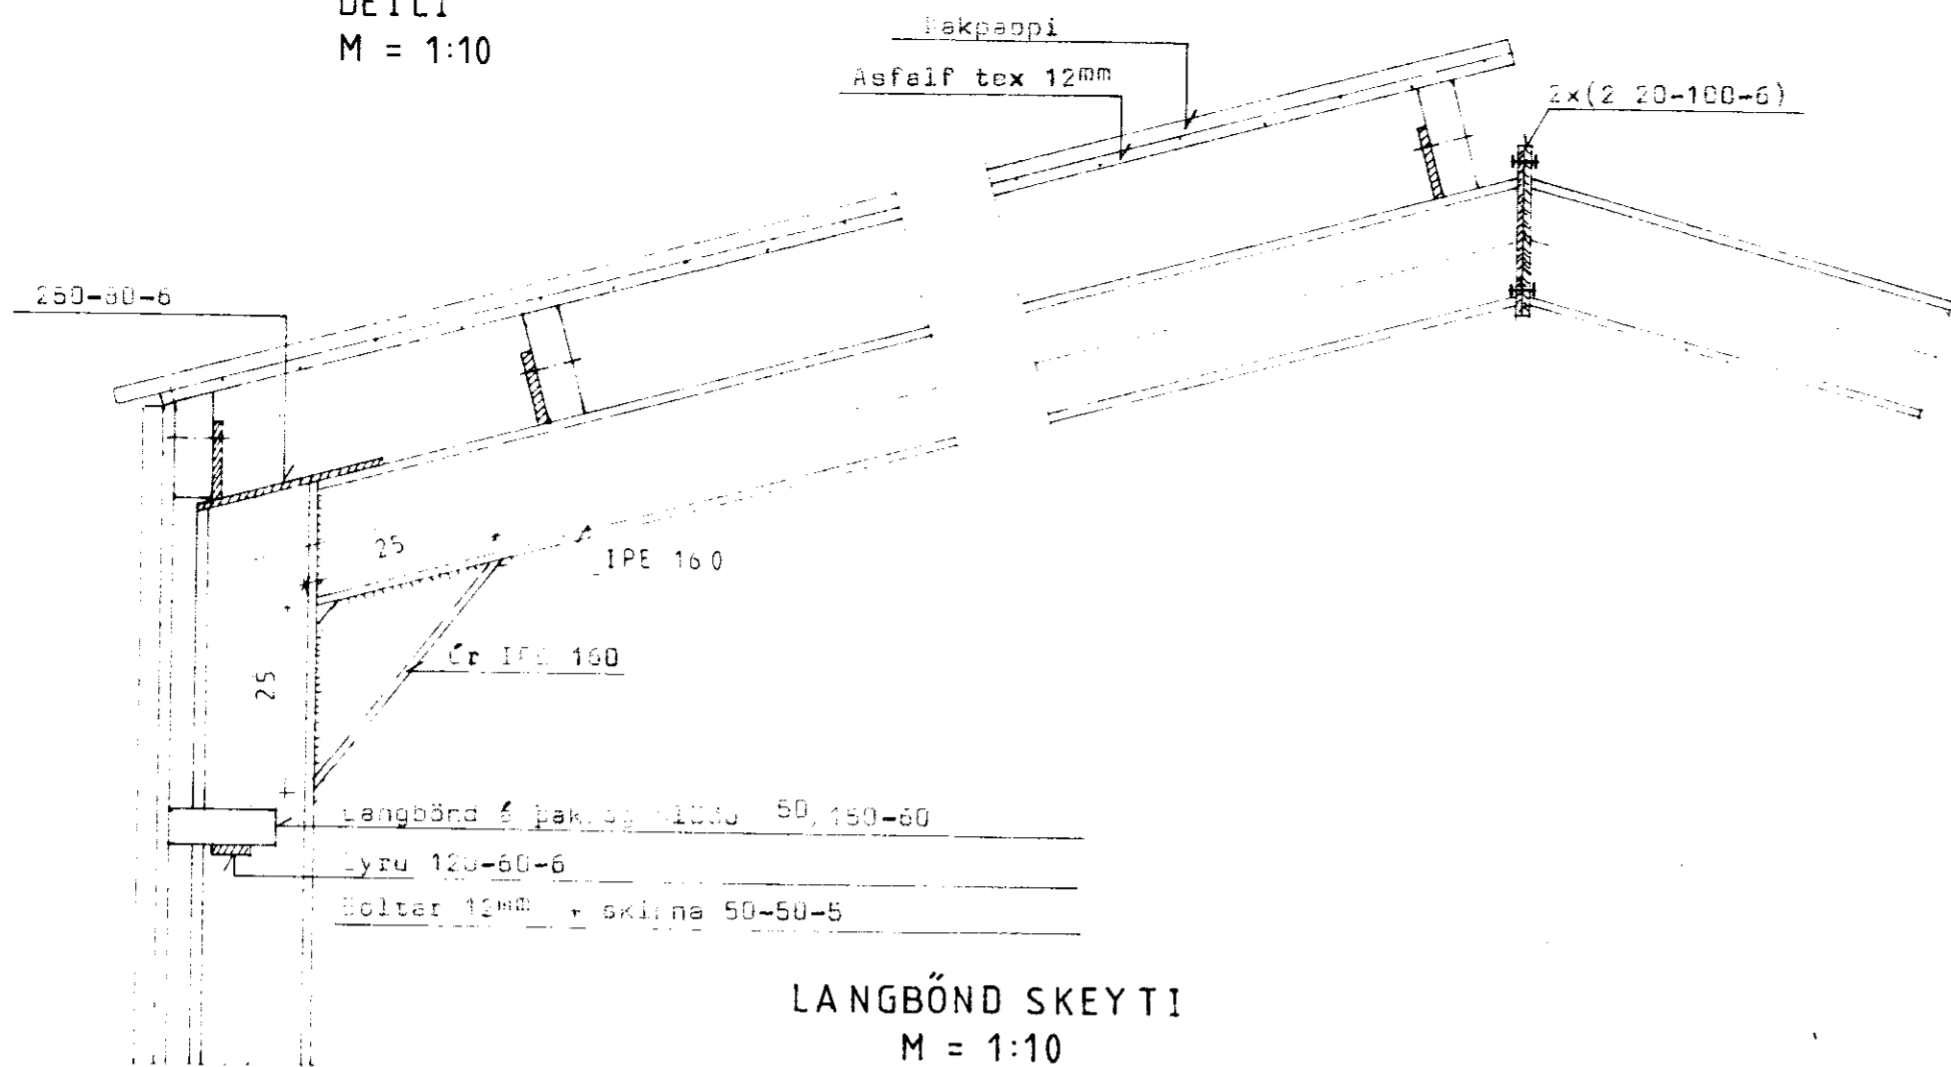


LANGBÖND SKEYTI
M = 1:10

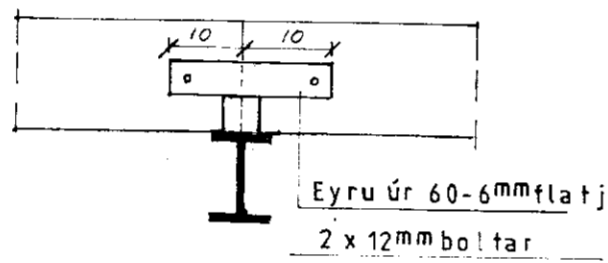

GRUNNUR
M = 1:50

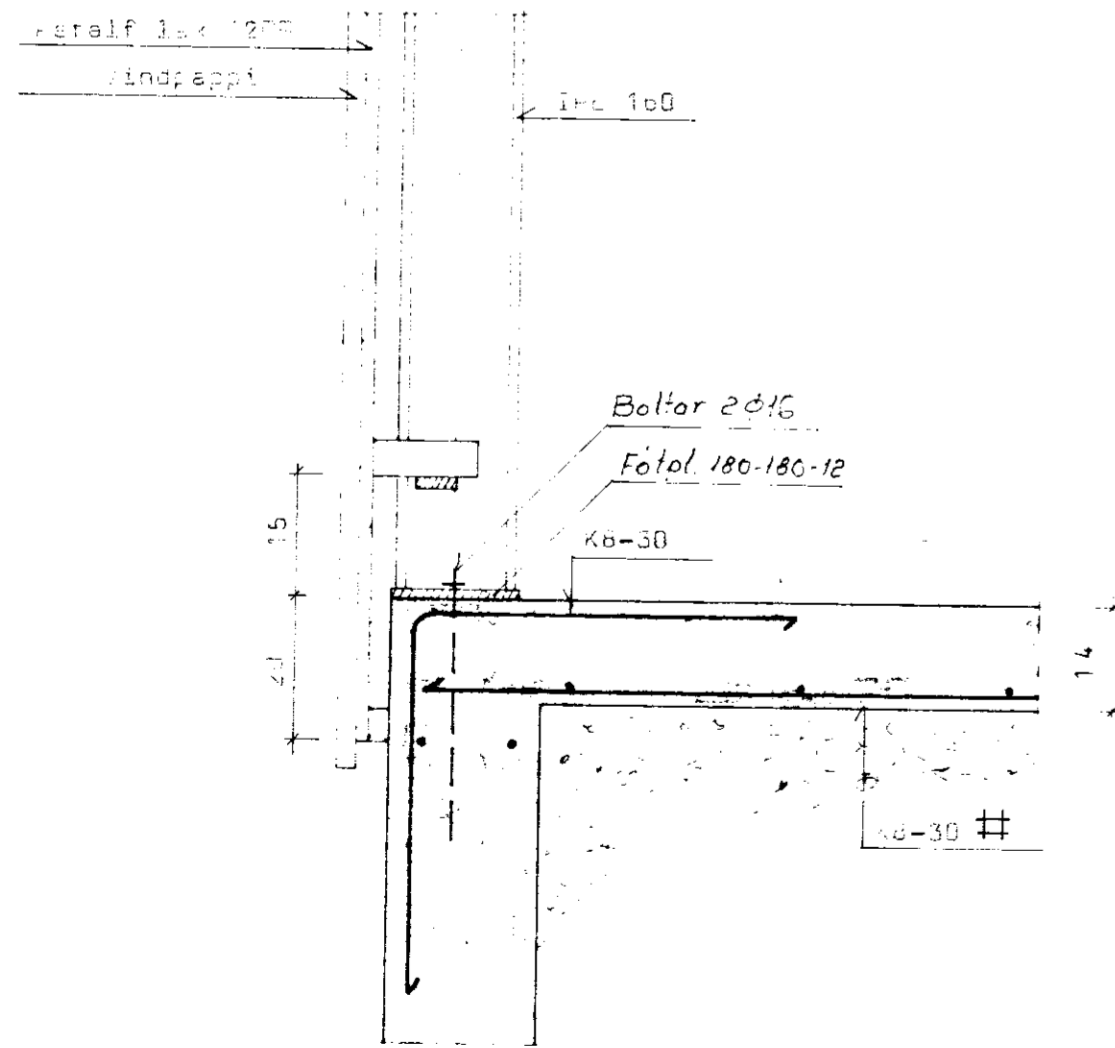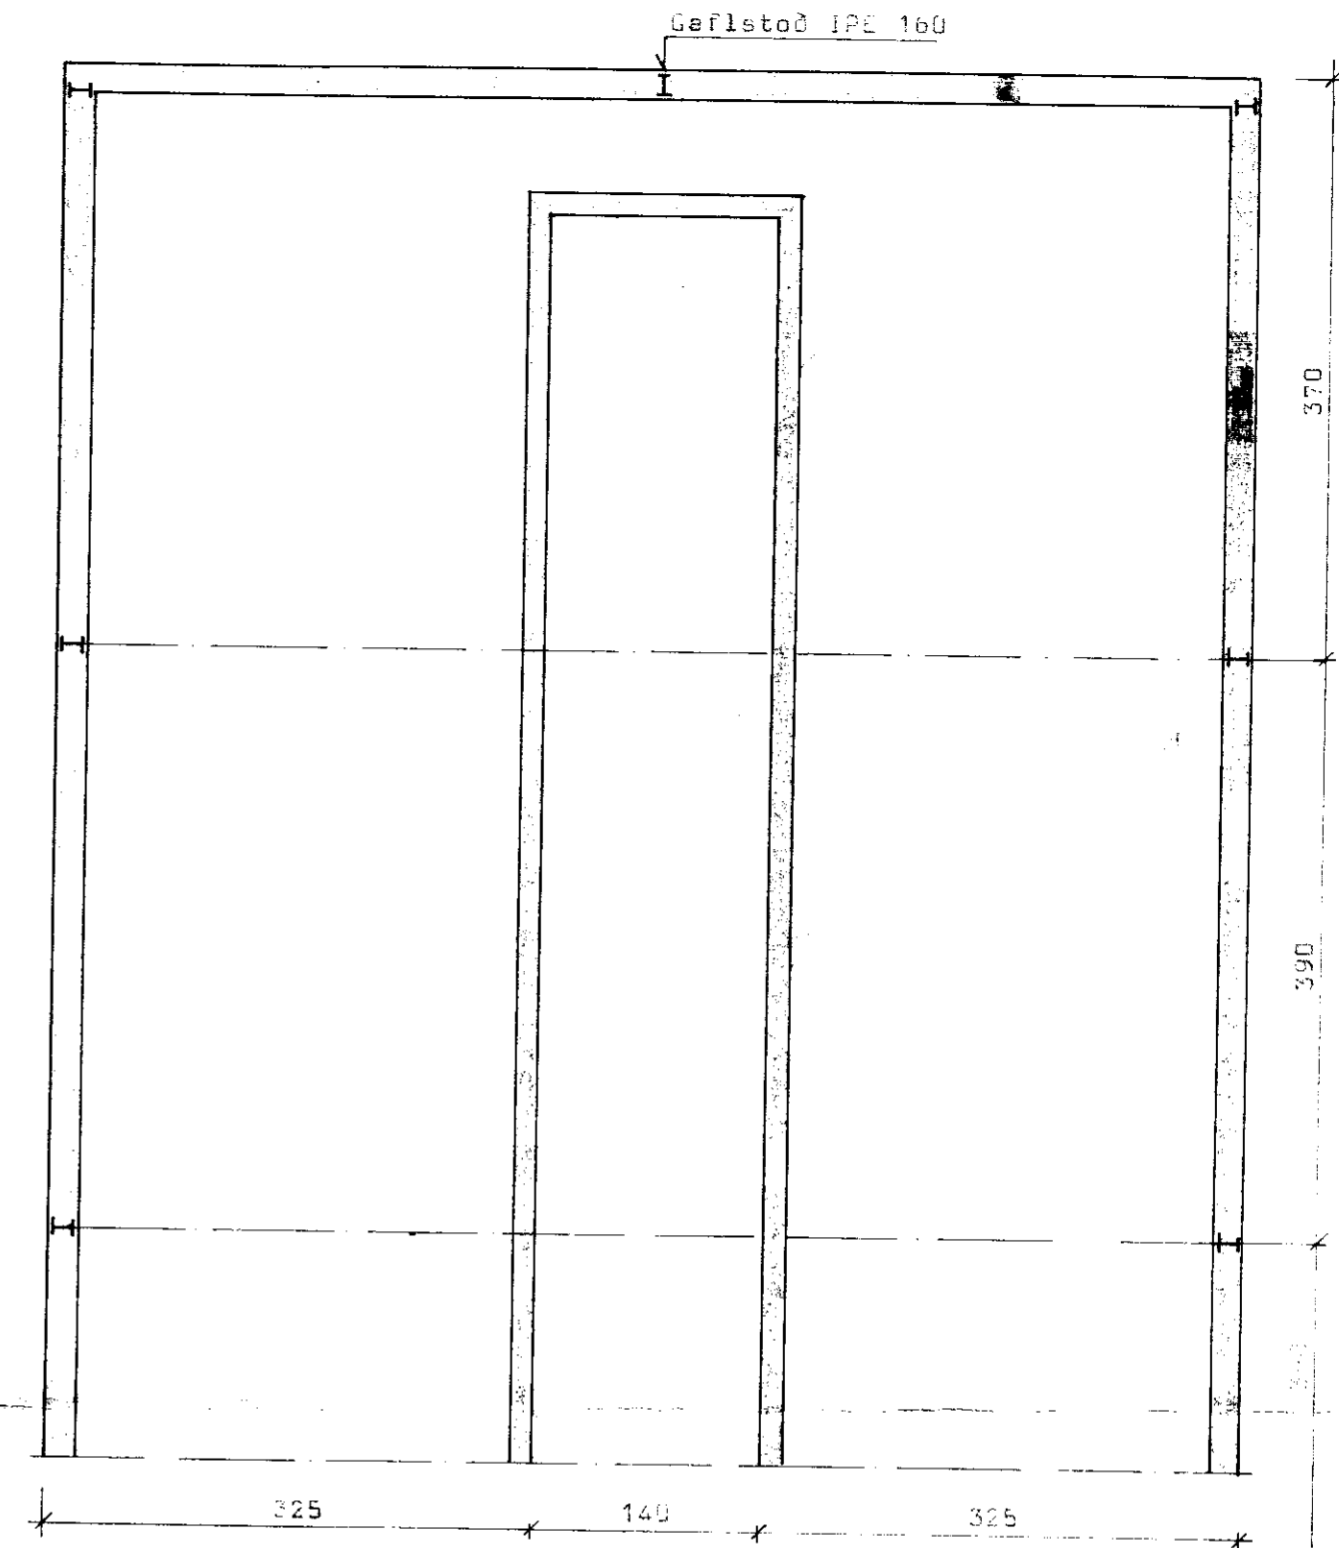

ÞVERSNIÐ
M = 1:50

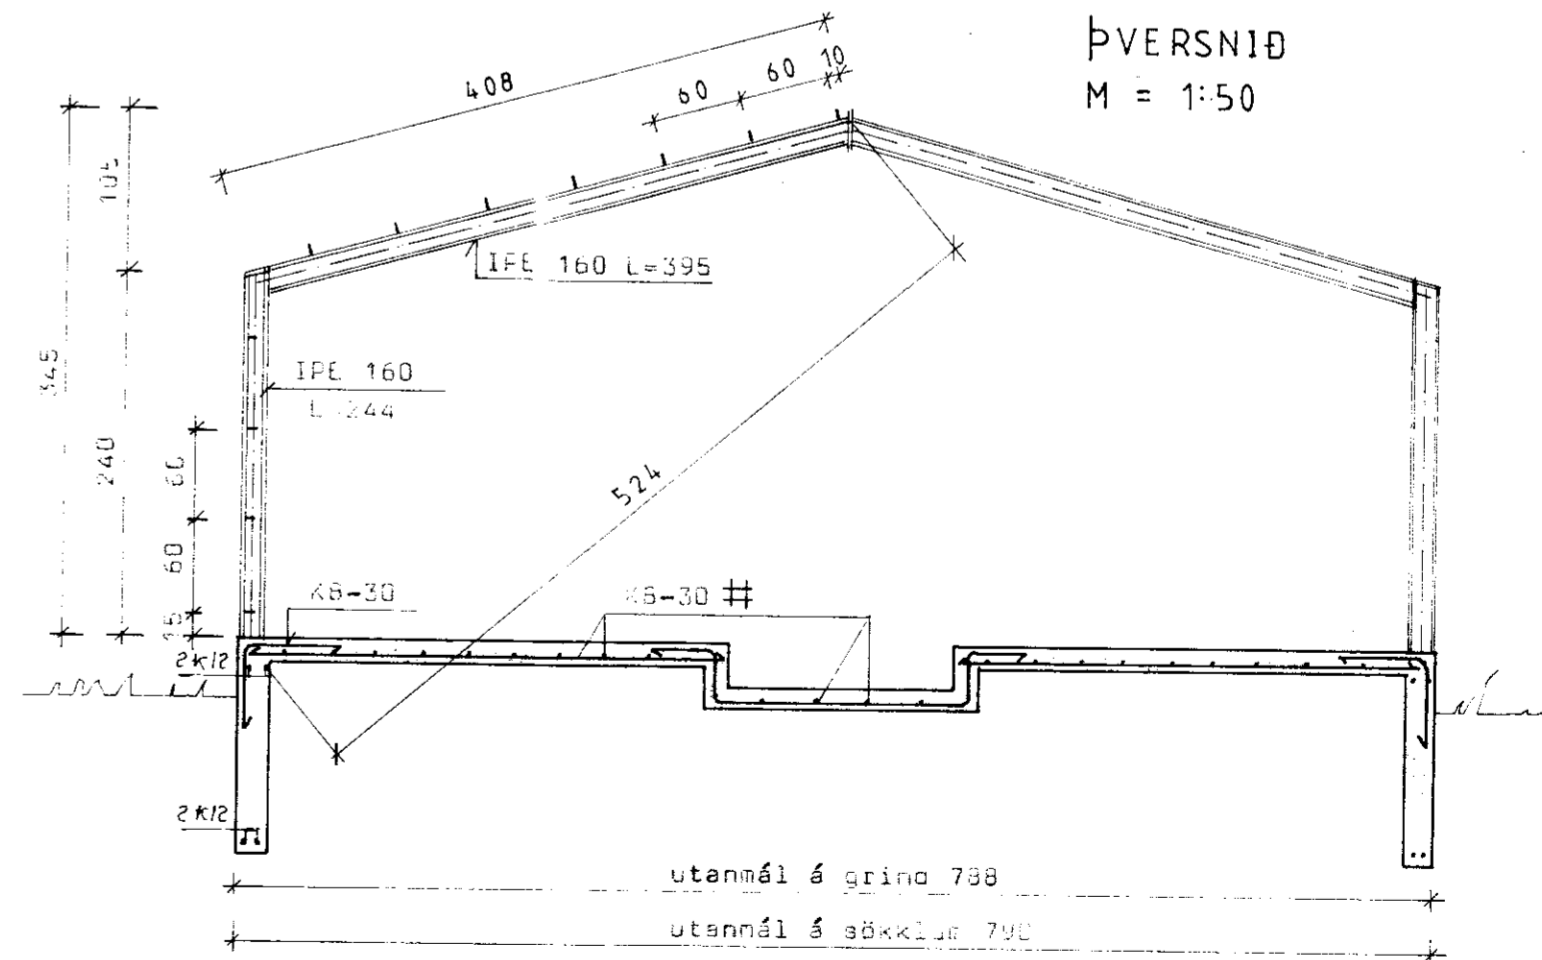

ALLAR BREYTINGAR ÓHEIMILAR ÁN
SAMÞYKKIS BYGGINGASTOFNUNAR

BL BYGGINGASTOFNUN LANDBUNADARINS
LAUGAVEGI 120 REYKJAVÍK, SÍMI 25444
LAXÁRDALUR, GNÚPVERJAHREPPI. ÁRN.
ELDISSVINAHÚS

Sig. Sigvaldsson

TEIKN. NR 40-5047
BREYTT FRA
MÆLIKVARÐI 1:10 1:50.
DAGSETNING APRIL, 1986.
TEIKNAD G.N.