




Samb. 3/8 '98
H. H. Gunnarsson

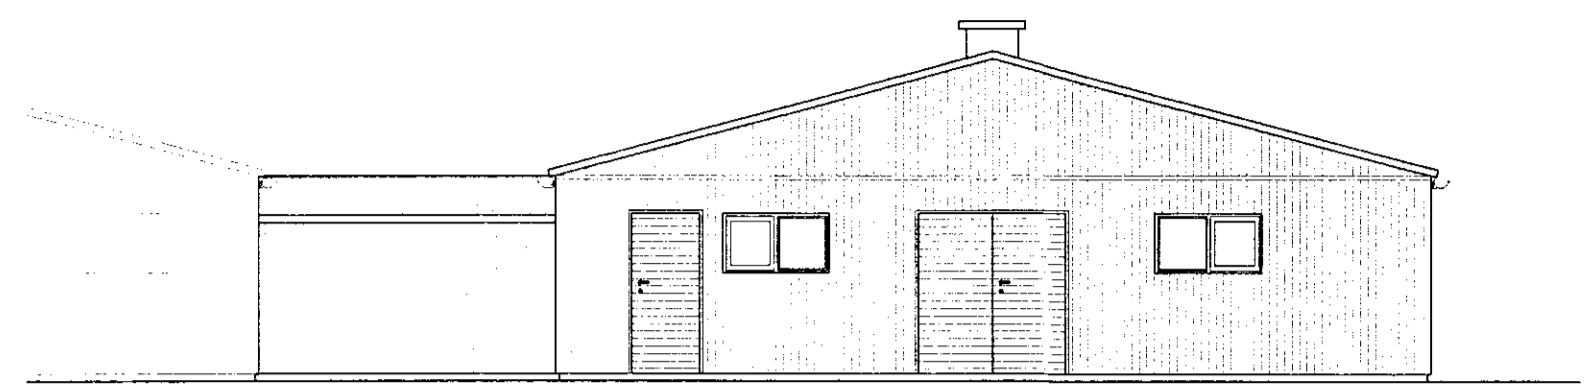


SUÐUR

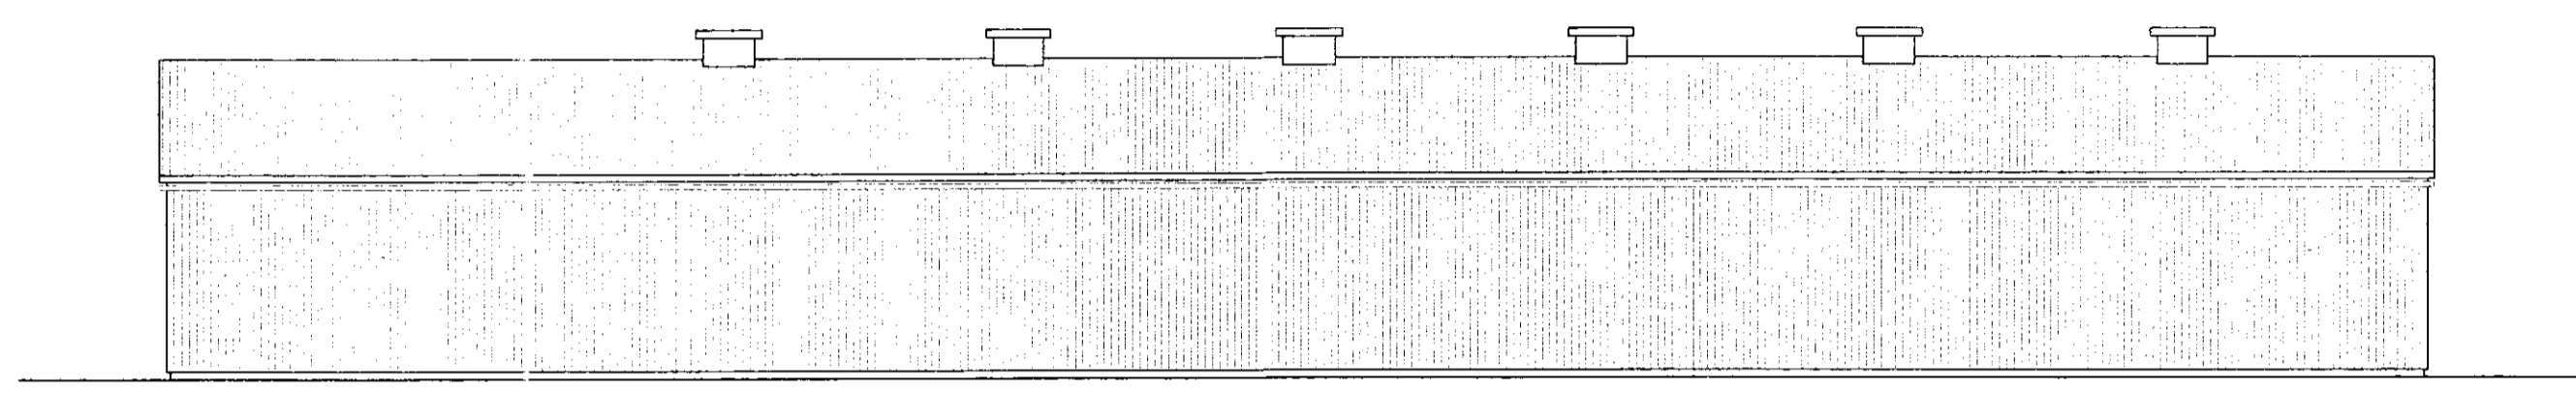


AUSTUR

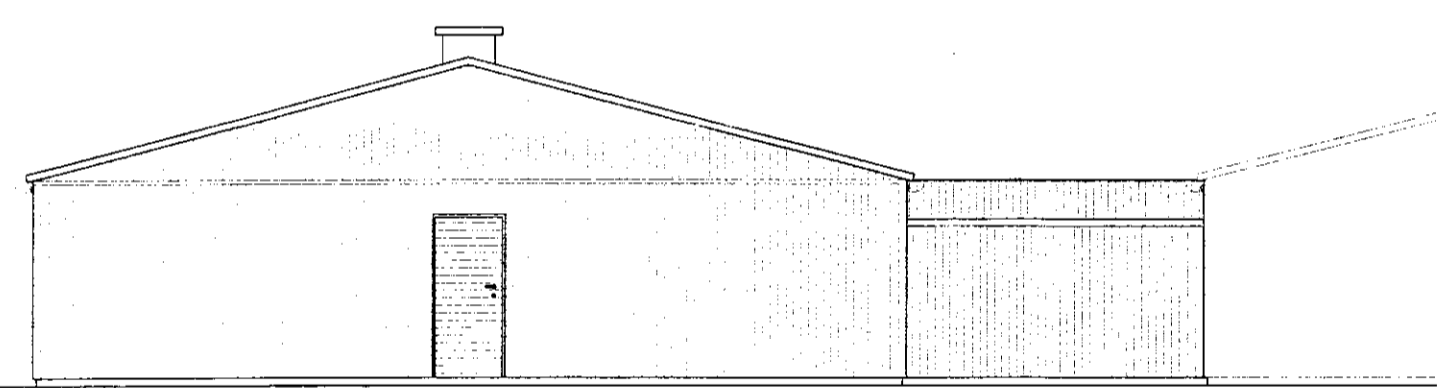

NORÐUR

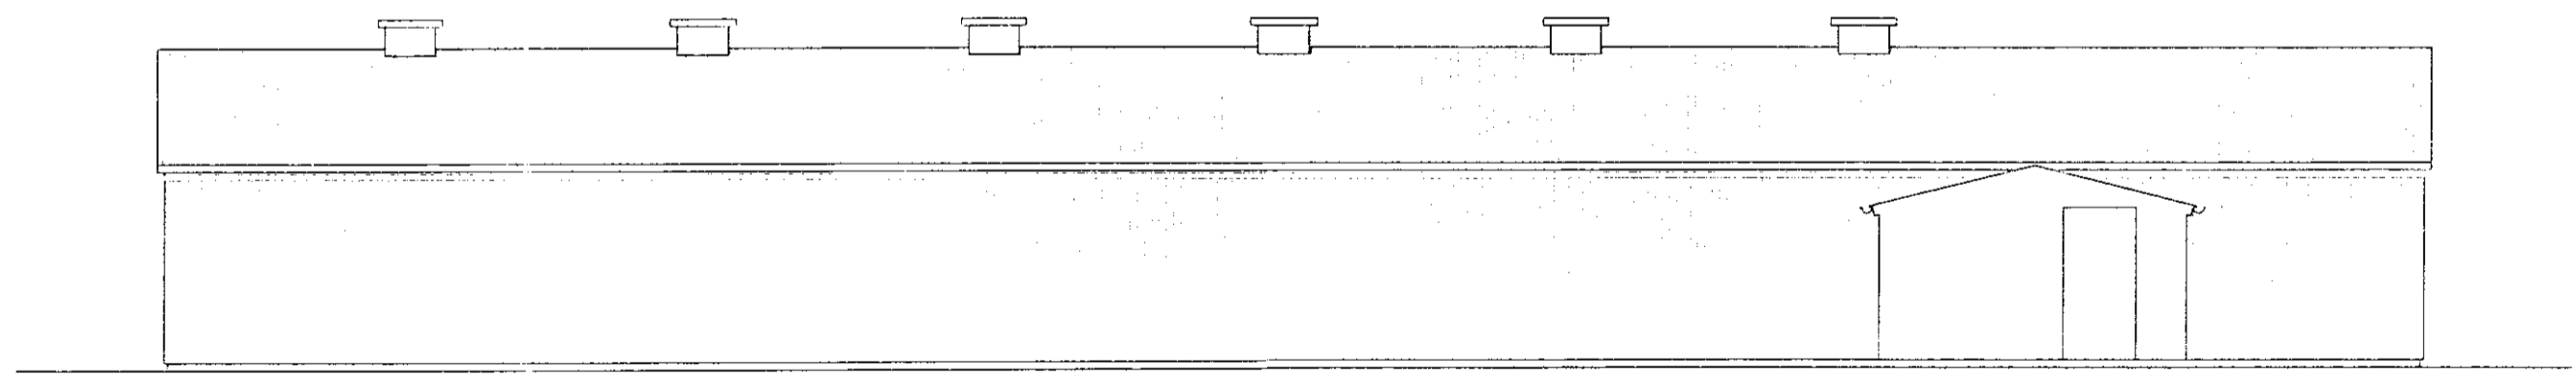

VESTUR

Hnitakerfi:								 VERKFRÆÐISTOFA SUÐURLANDS <small>AUSTURVEGI 3-5, 800 SELFOSS, Sími 492 3900, FAX 492 3914</small>	Verk: LAXÁRDALUR 2 GNÚPVERJAHREPPI SVÍNAHÚS					
Heðkerfi:									ADALUPPDRATTUR	Mkv:				
Vörpun:								ÚTLIT	Mkv:	1:100				
Skráarnafn:	98154-01	Tilvísanir	Br.	Dags.	Eðli breytingar	Af.	Sp.	Sambykkt:	Hannað:	Teiknað:	Yfirfarið:	Dags:	Verknr:	Teikn.nr:
								<i>Gunnar Gunnarsson</i>	GH	GH	<i>GH</i>	Agúst 98	98154	002