



GRUNNMYND

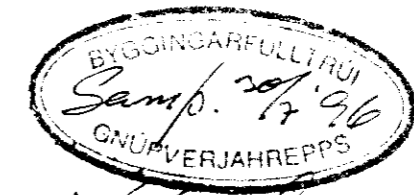

Handwritten signature

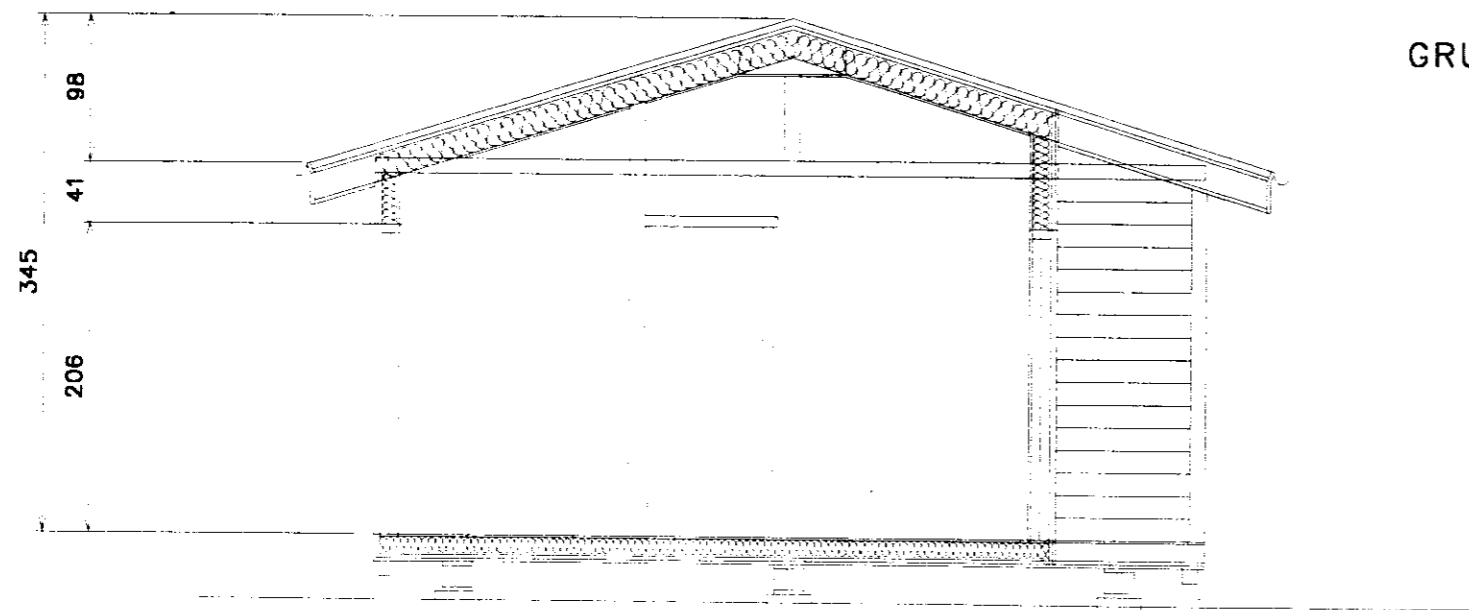

SNID

STÆÐ VIDBYGGINGAR
10,00 m² BRÚTTÓ
30,80 m² BRÚTTÓ

SUMARBÚSTAÐUR Á LÓÐ NR. 3
LÖNGUDÆLAHOLTI, GNÚPVERJAHREPPI
JAKOB KRISTINSSON OG KRISTÍN GÍSLADÓTTIR

ADALTEIKNING, VIDBYGGING
GRUNNMYND OG SNID MKV. 1:50

AKUREYRI 01.05.1996. GÍSLI KRISTINSSON ARKITEKT

Handwritten signature