



DÆLUBRUNNUR SNIÐ B-B
M=1:20

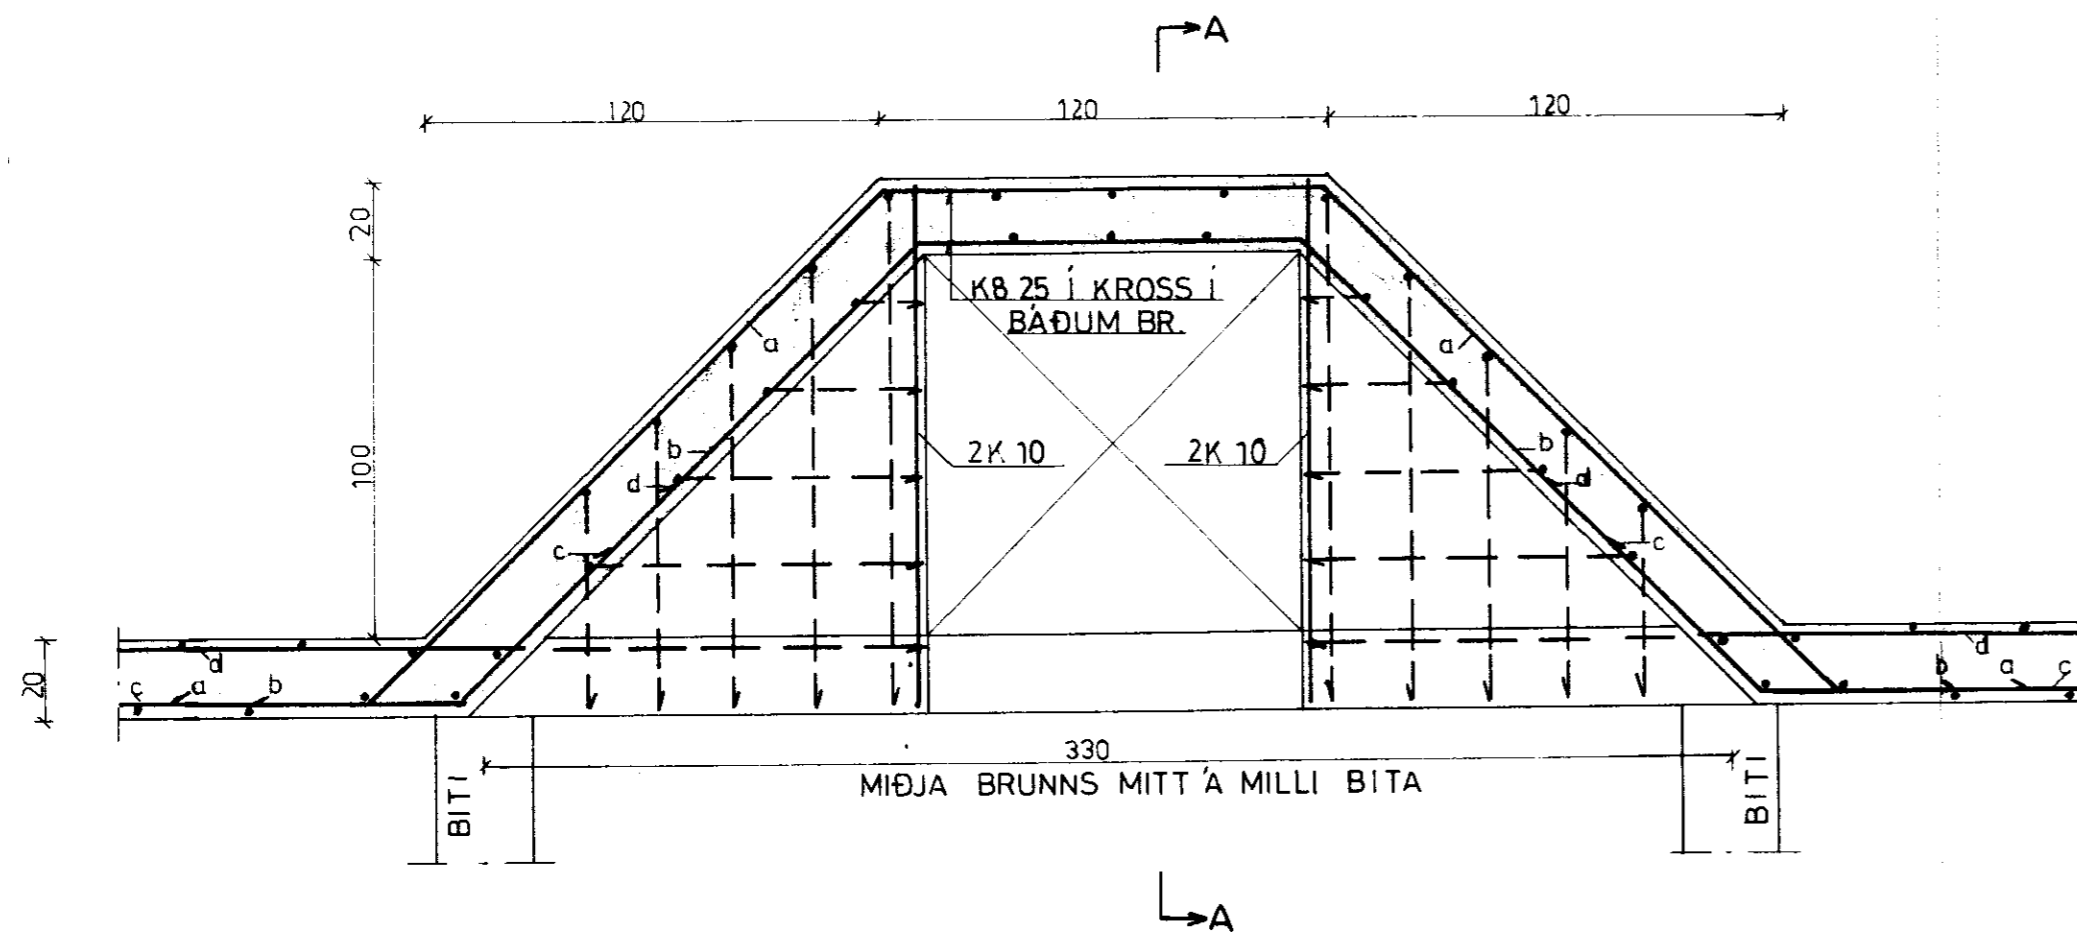

SNIÐ A-A
M=1:20

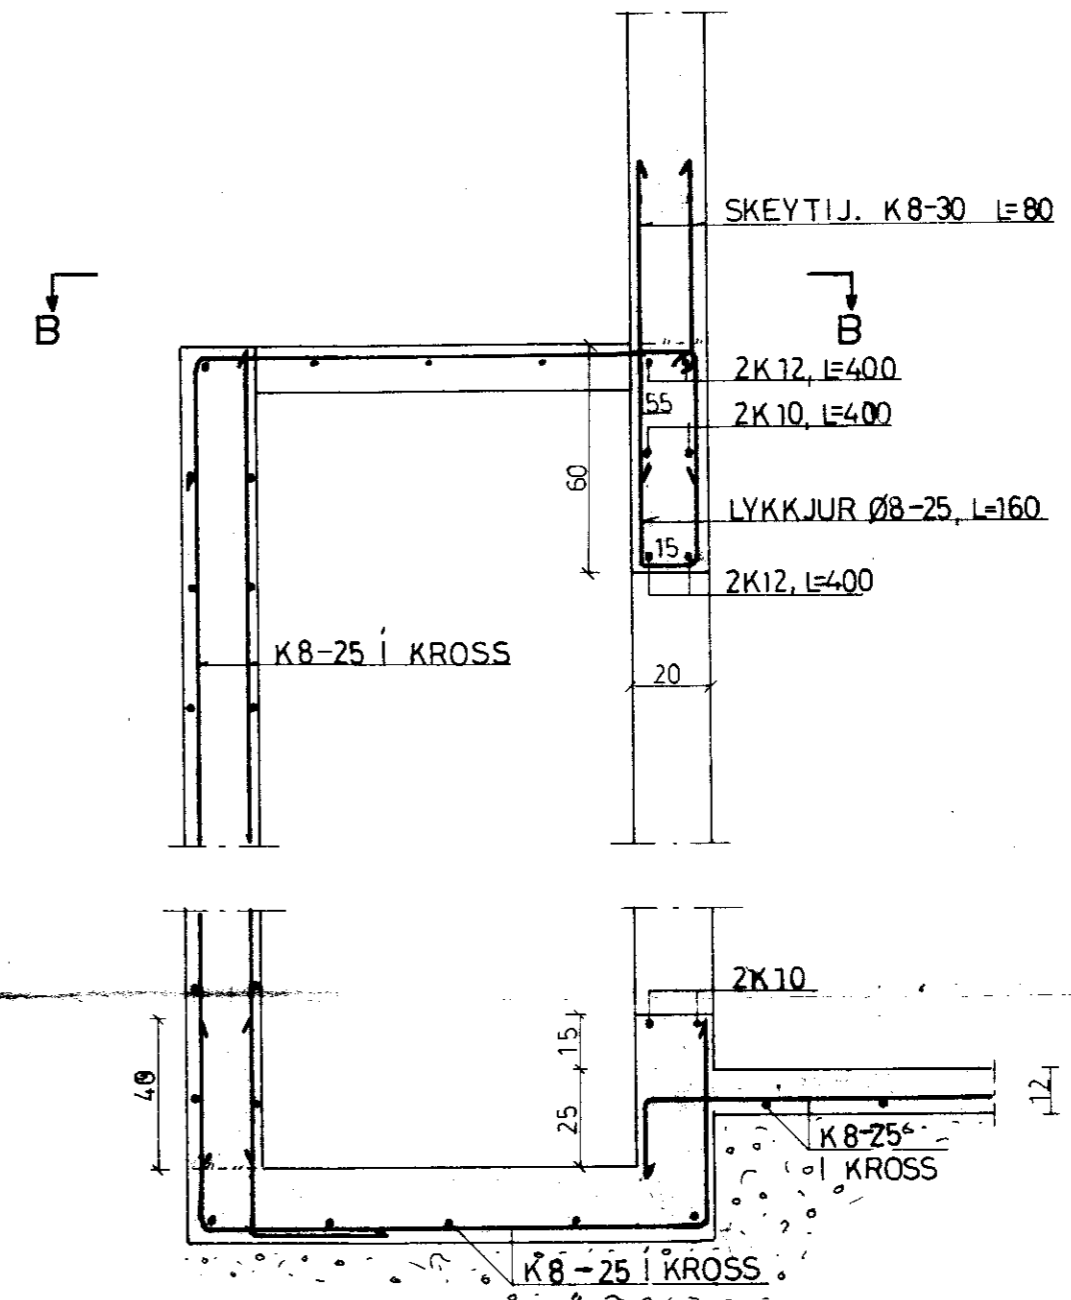

BL 10 4494 NORÐURGARÐUR, SKEIÐAHR., ÁRN.			
BL BYGGINGASTOFNUN LANDBÚNAÐARINS (S.25444)			
DÆLUBRUNNUR	Mælikv.	Reikn.	
	1:20	Tekn.	
		Samb.	
Reykjavík, 02. 1983		Verkafrni nr.	
<i>Sig. Sigvaldsson</i>		5	
Breytingar			