
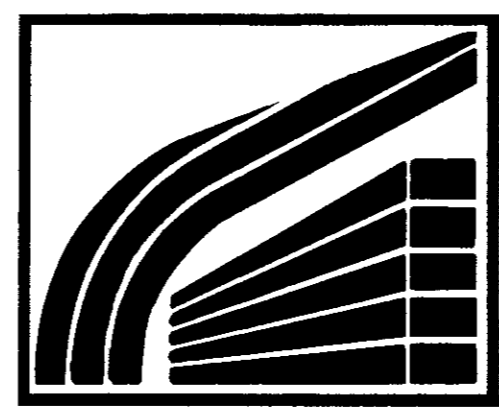
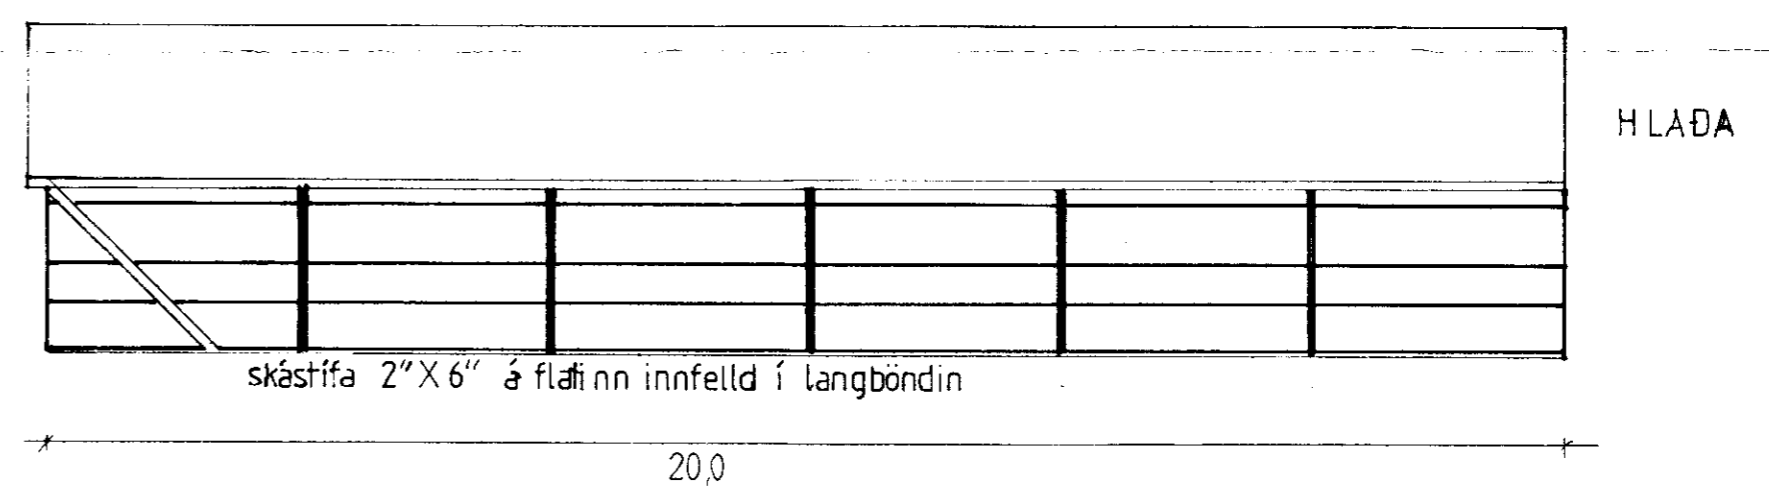
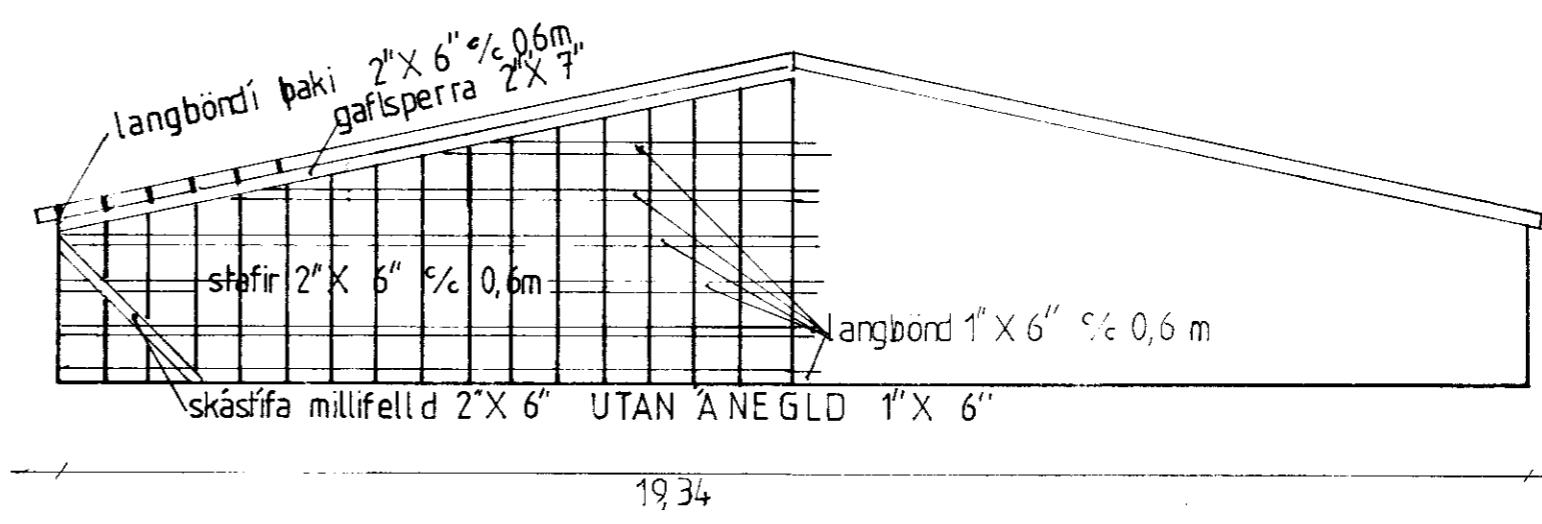


HLAÐA

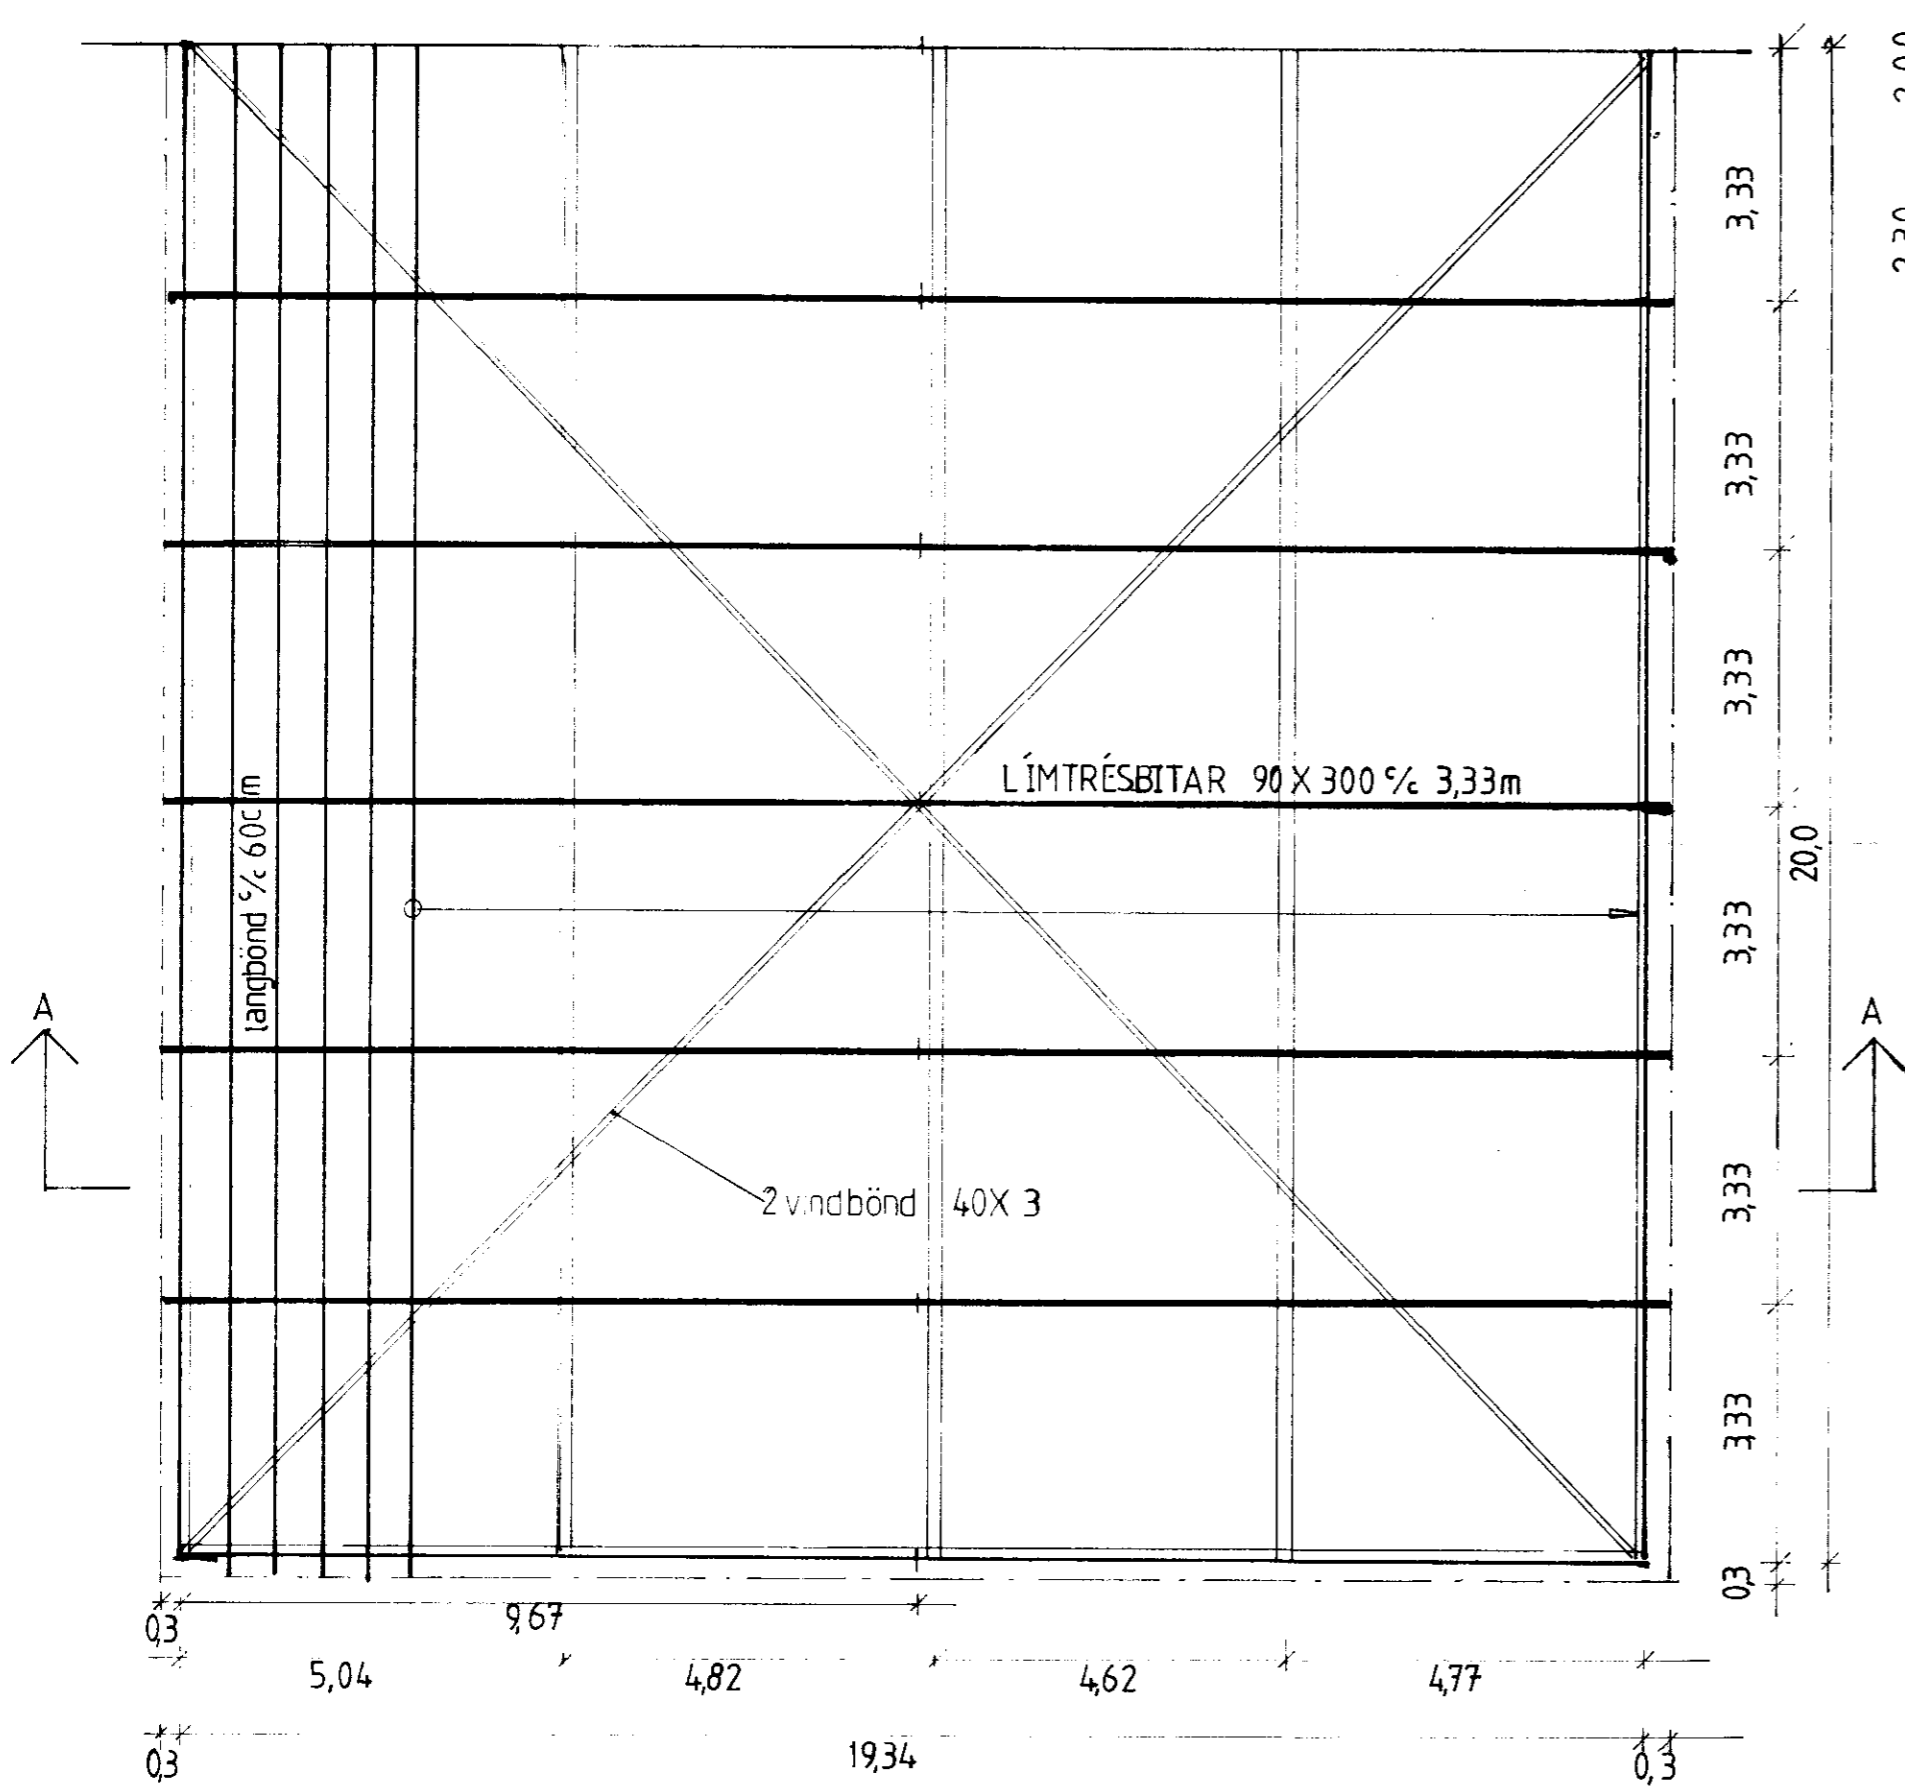

**LÍMTRÉ HF.** FLÚÐUM - SÍMI 99-6750  
 ÓSABAKI SKEIÐUM  
 FJÁRHÚS

TEIKN: <i>Ólin</i>	DAGS: 3/9 '85
REIKN: <i>Ólin</i>	VERK
YFIRF:	BLAD
MKV: 1:100	