




SNIÐ 1-1
M. 1:20

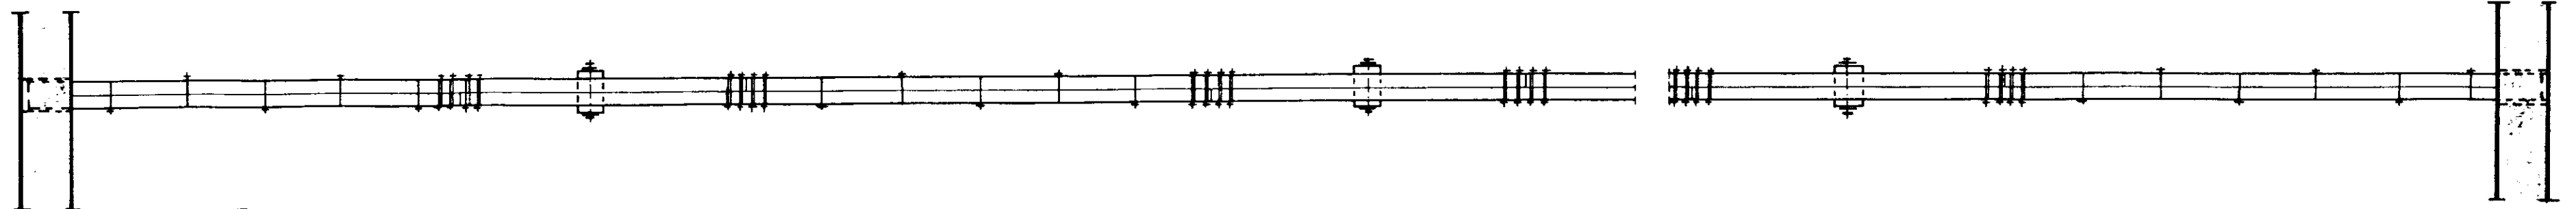

LANGBITI
M. 1:20

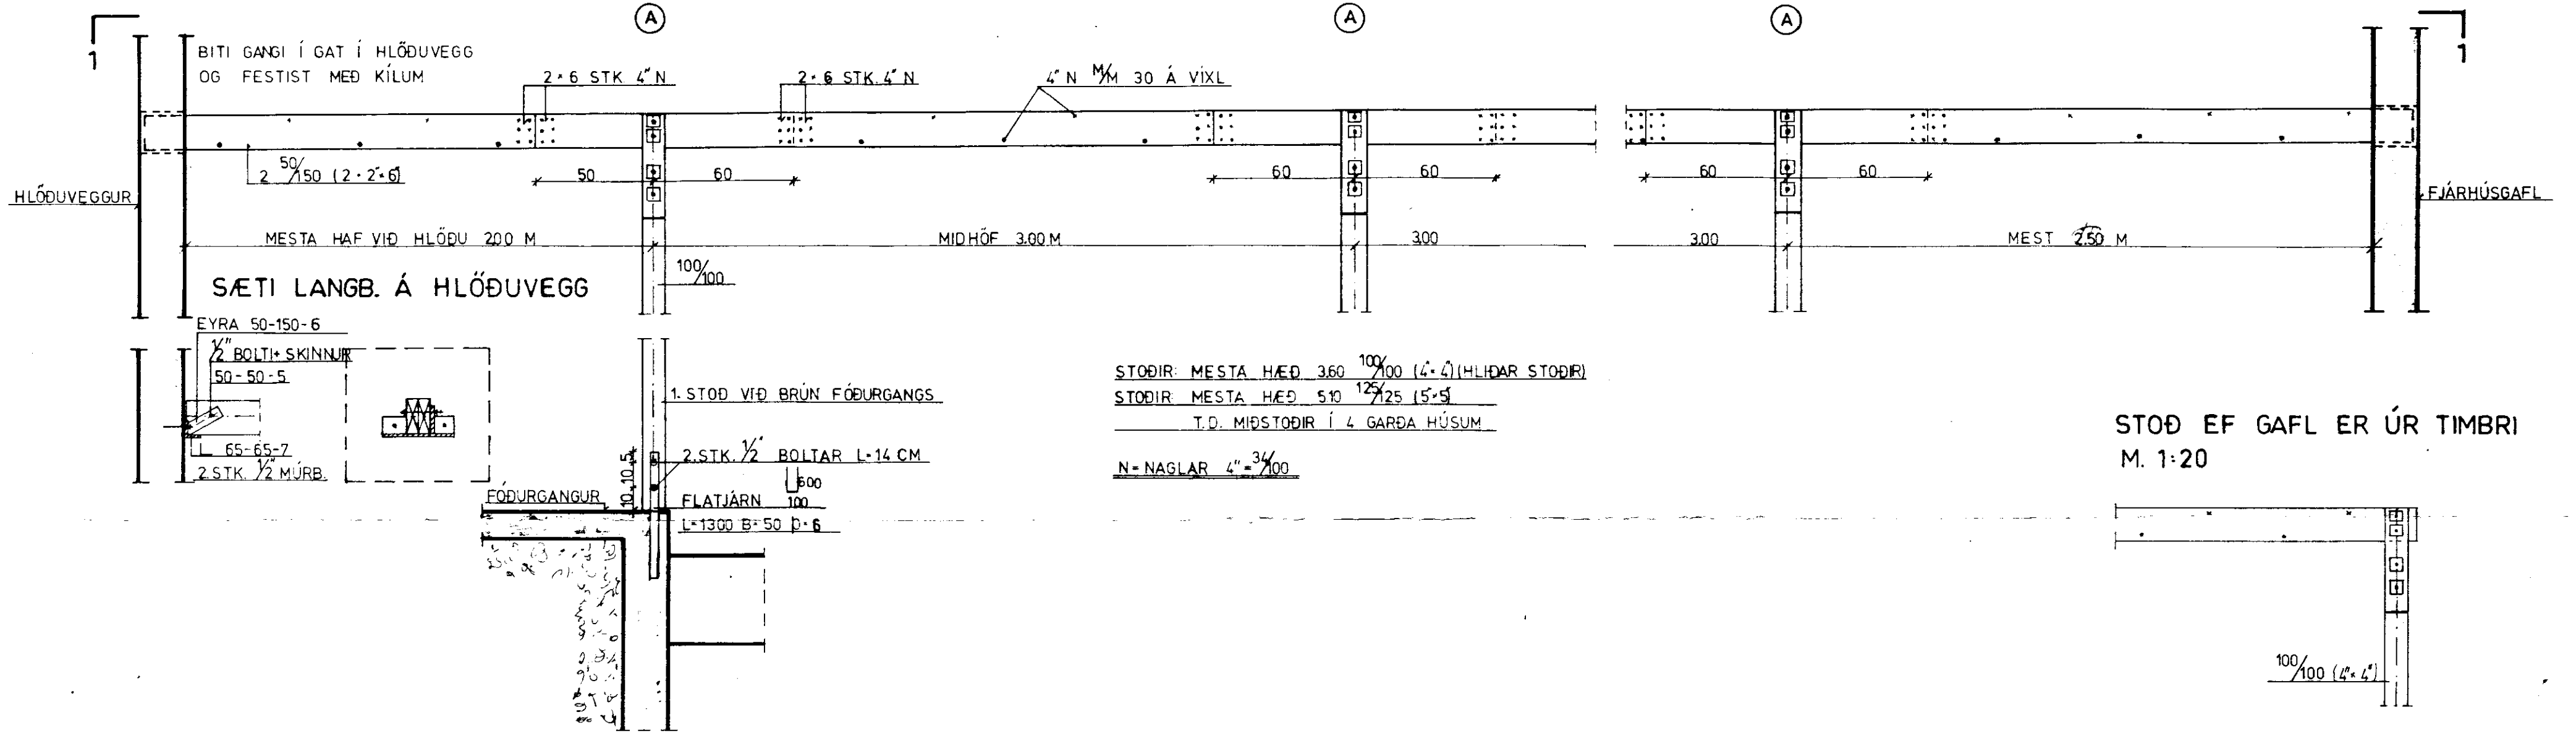

RÖRSTÖÐ
M. 1:10

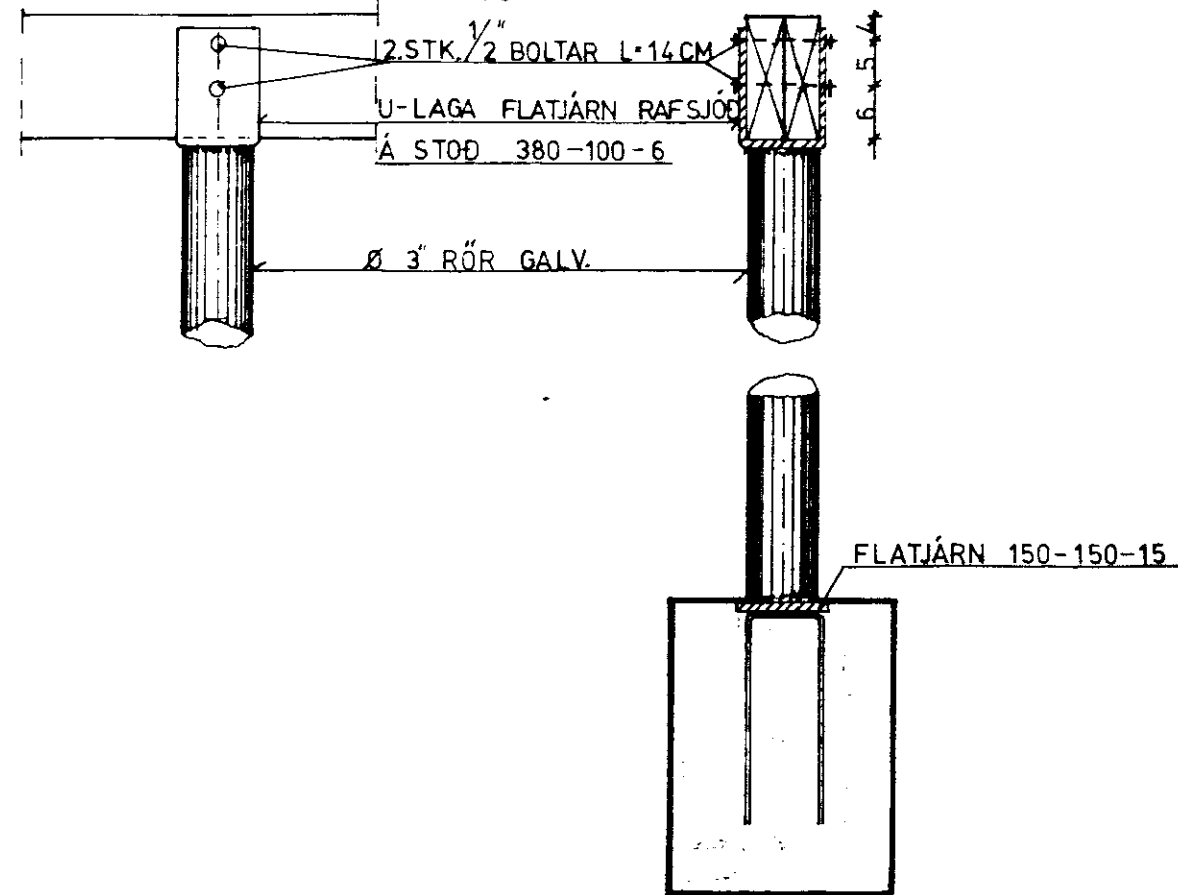

A
M. 1:10

