


GRUNNMYND EFRRI HÆÐAR  
mkv. 1:100




GRUNNMYND 1. HÆÐAR  
mkv. 1:100


Semp. 25.01.2005  
Hjálmar Gunnarsson

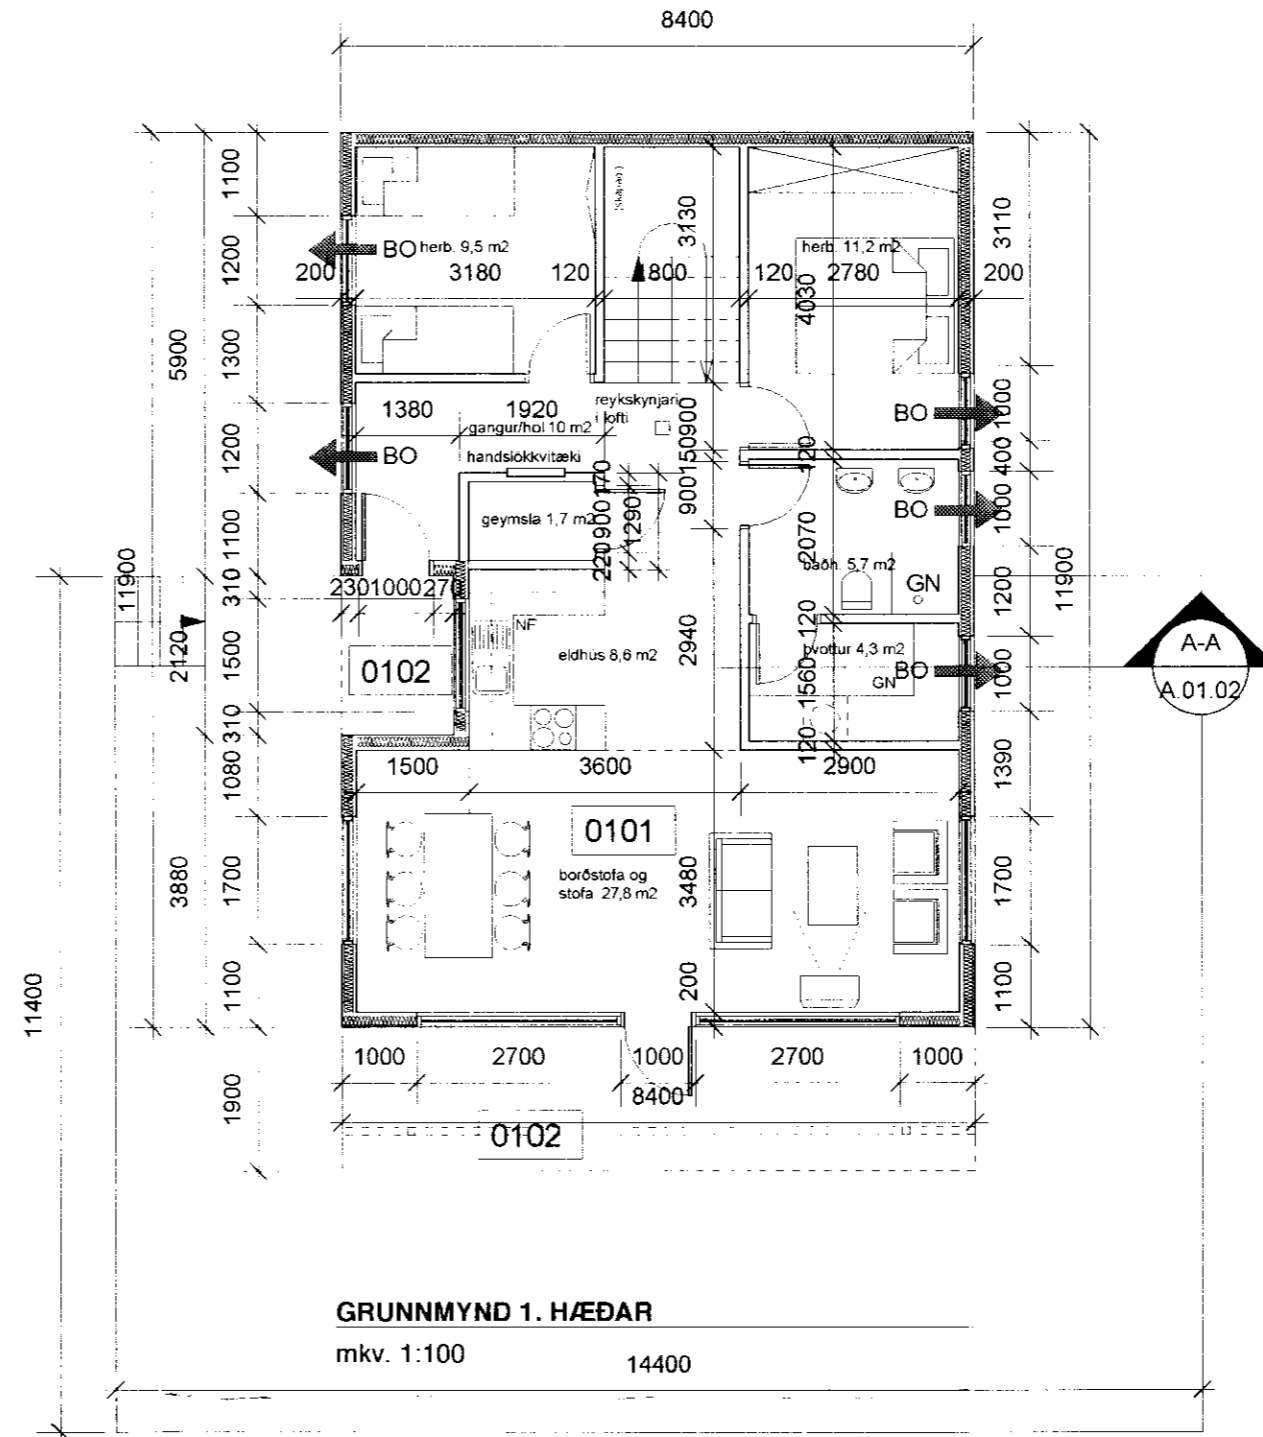


ÚTLIT NORUR  
mkv. 1:100

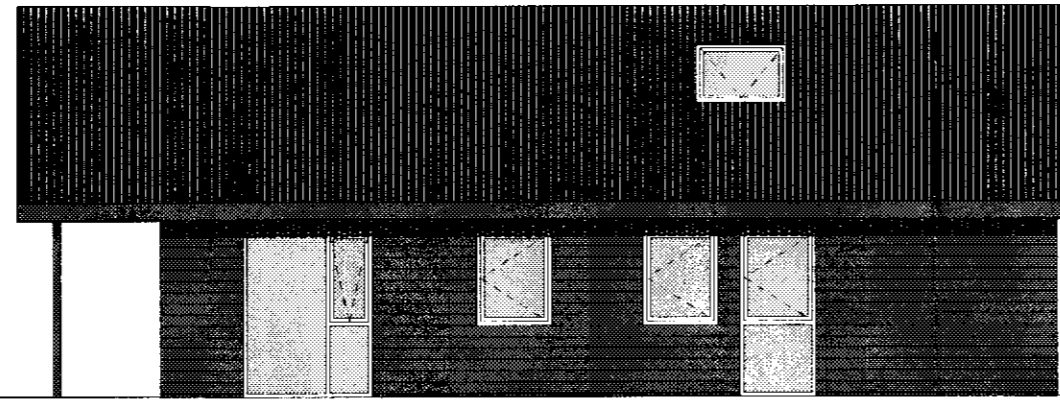


ÚTLIT AUSTUR  
mkv. 1:100

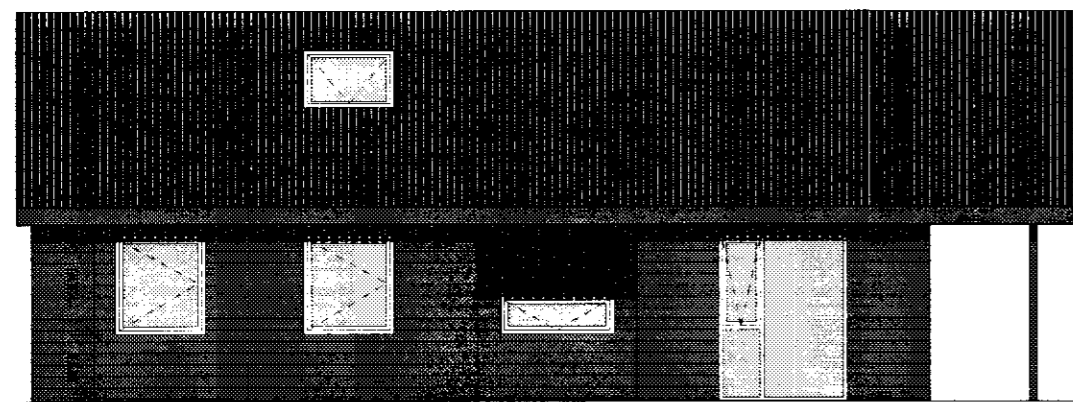

ÚTLIT VESTUR  
mkv. 1:100

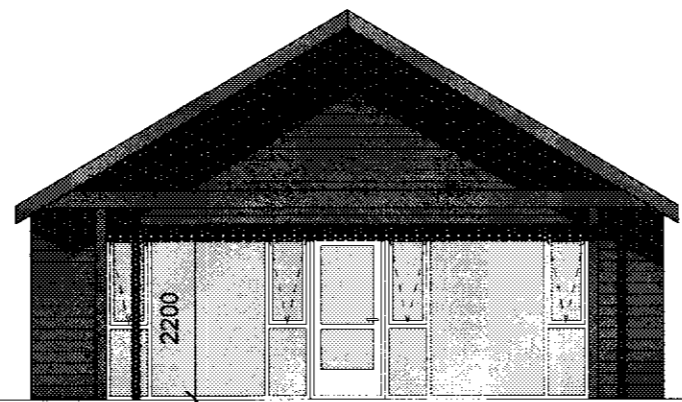

ÚTLIT SUÐUR  
mkv. 1:100

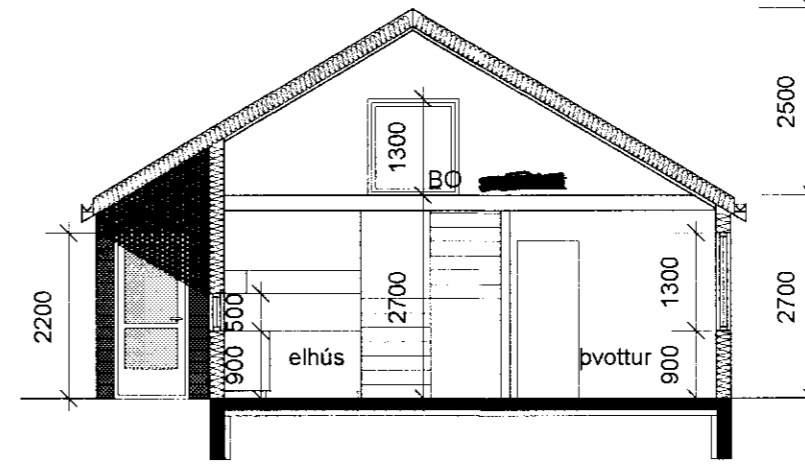

SNÍÐ A - A  
mkv. 1:100

Landnúmer: 166 585  
Staðgreinir: 0005 7000

Breyting	Dagsetning	Skýring
1	8.12.2004	BO merkt, handslökkvitæki, reyskynjan, geymsla á lofti

RÉTTARHOLT  
GNÚPVERJAHREPPI

Nýbygging

ARKITEKTATEIKNING

Breyt.: A  
Útgáfud.: 19.11.2004  
Mkv.: 1:100  
Tækn.nr.: A.01.02

Grunnmynd 1.- og 2.hæðar  
Útlit og snið  
Vérknr.: teo.417  
Tækn. eó  
Yfir. eó

arkiteo  
arkitektúr og ráðgjöf

Hjálmar Gunnarsson  
Sími: 010562-34109