



VERK NR. BR	1040-10	A-3	
REKJAVÍK	22.08.2011		
BYGGINGAÞJÓUSTA BÆNDASAMTAKA ÍSLANDS			smí: 5630300
BÆNDAHÖLLINNI, HAGATORGI, REKJAVÍK			
Adaltekningar gælnayafjöss			
Atstömunnd og grunnmynd kjallara			
HANNAÐ USSMS			
TEKNAÐ MS			
VERK	Reykir - 166491 - Skeiða-og Gnúpverjahreppi		
BR			

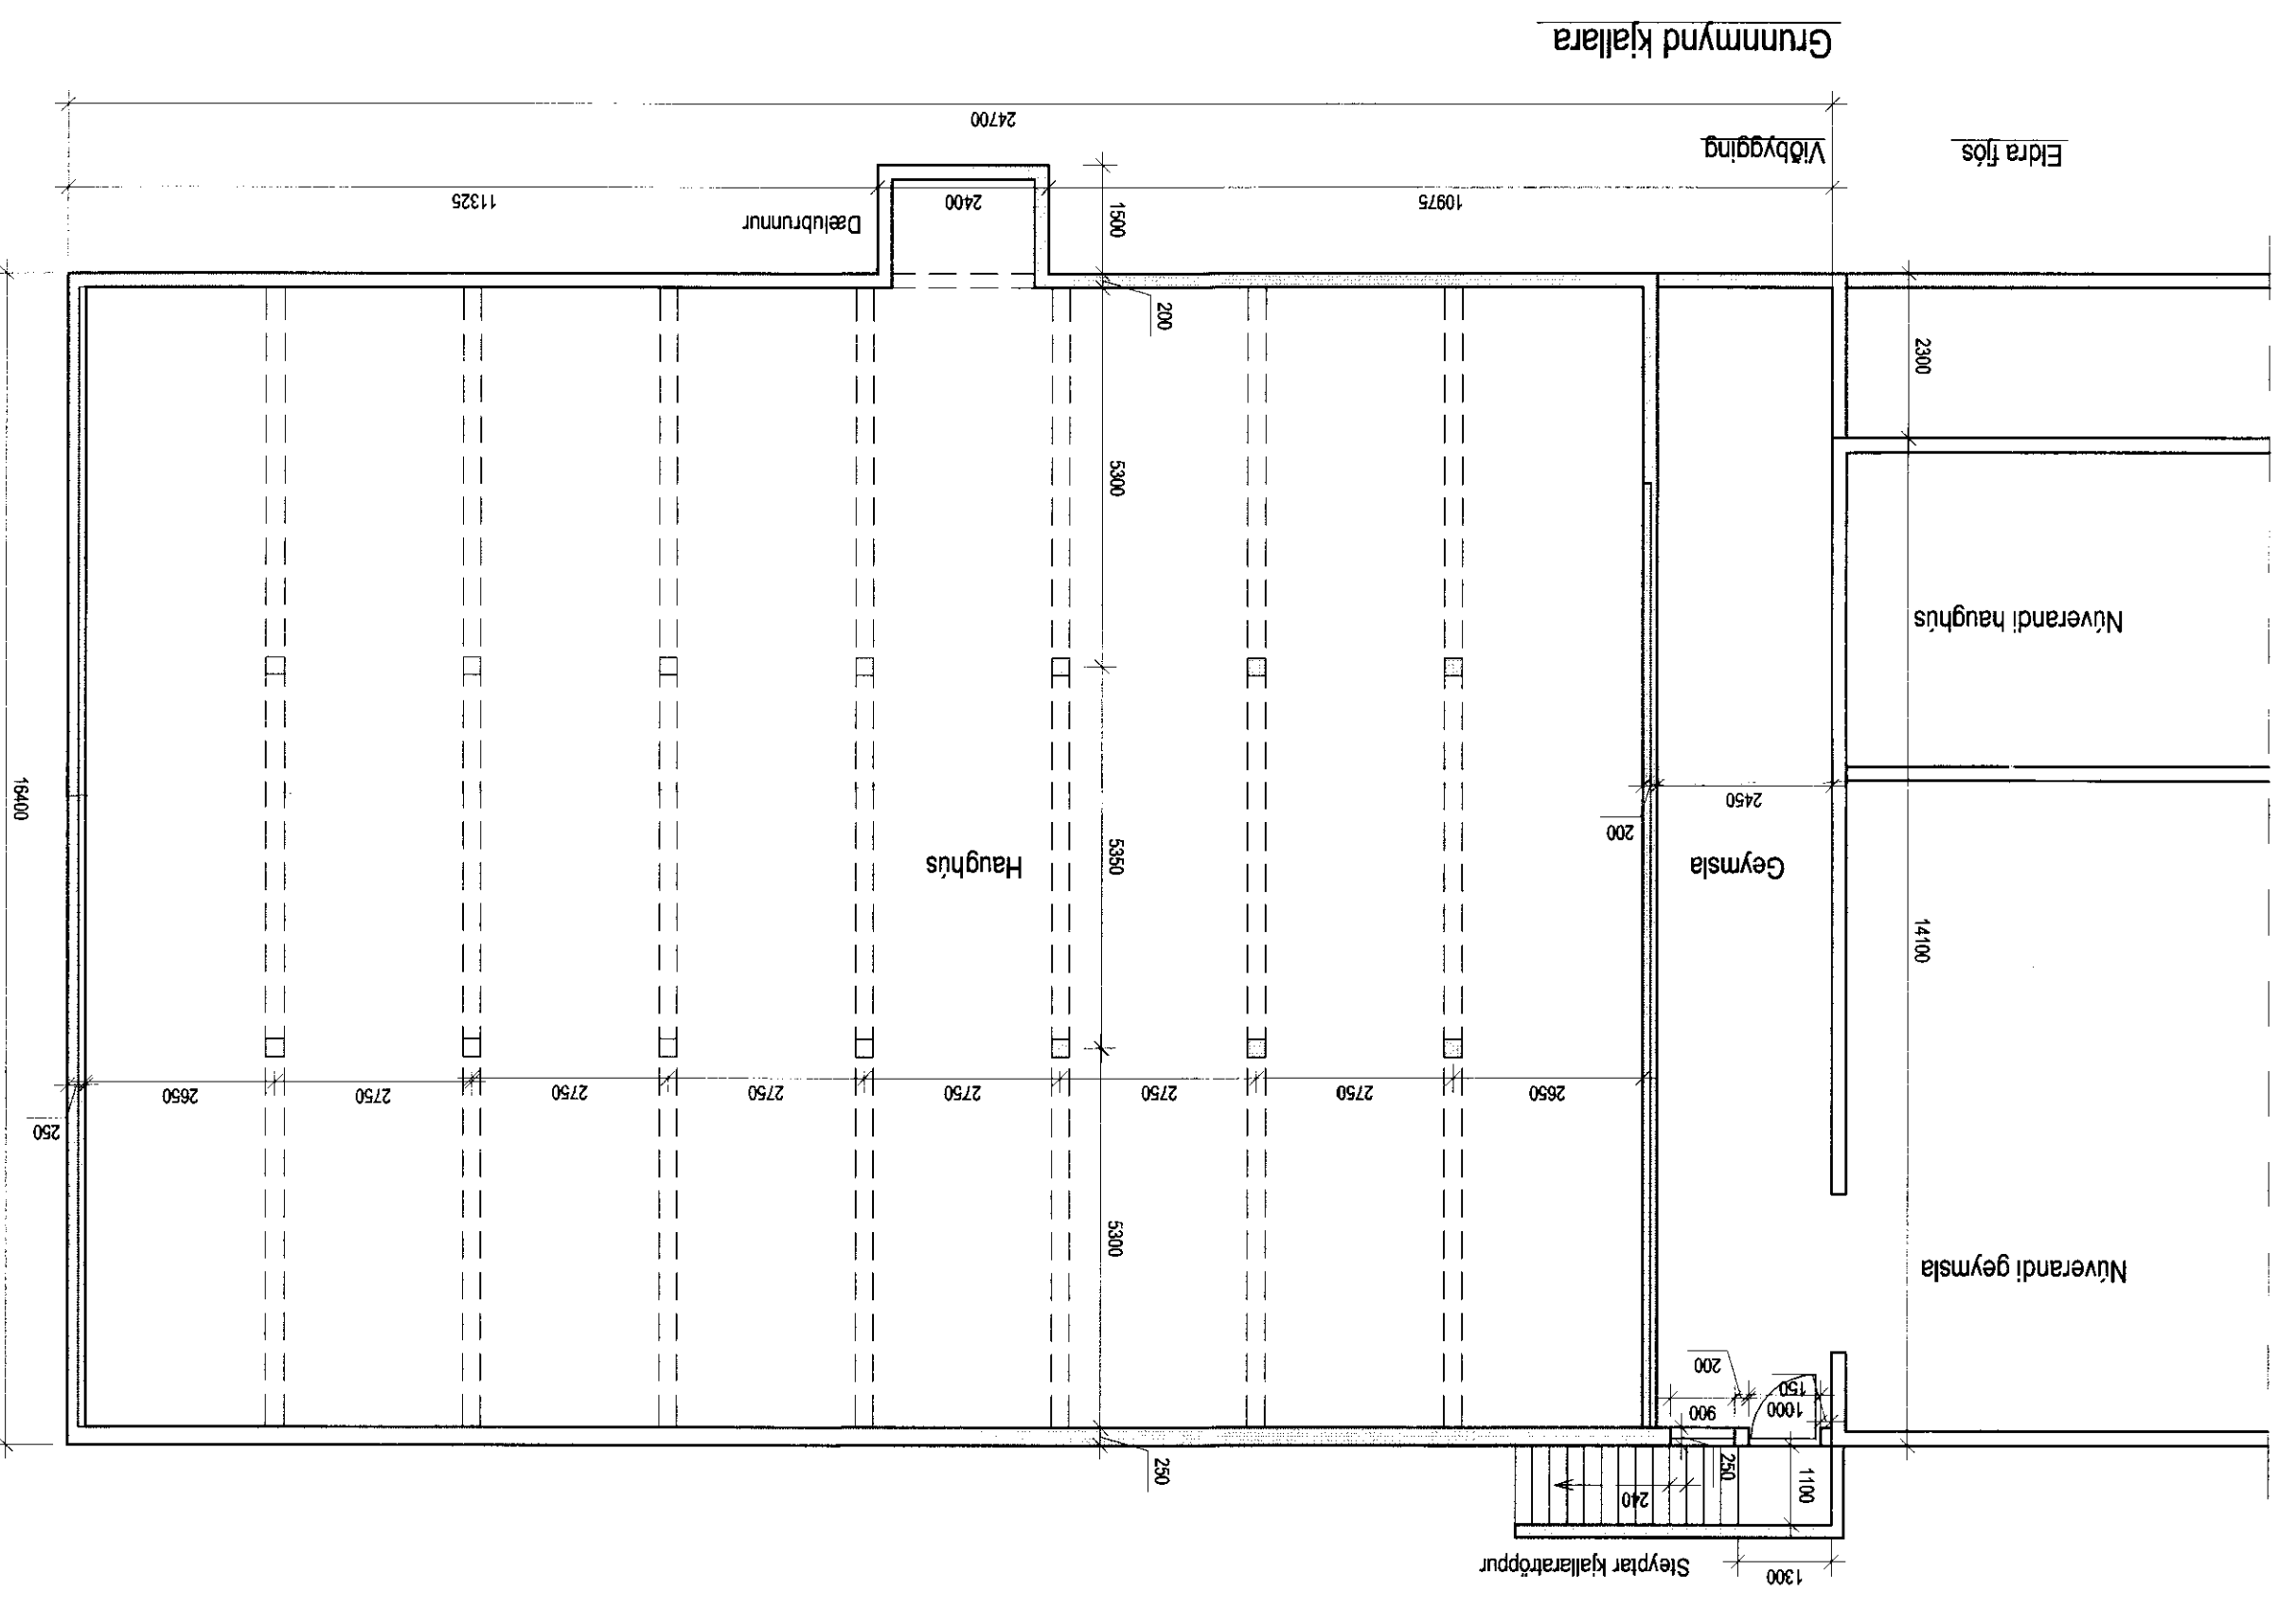

Atstömunnd - ca. 1 : 1000
Grunnur : Loftmyndir ehf

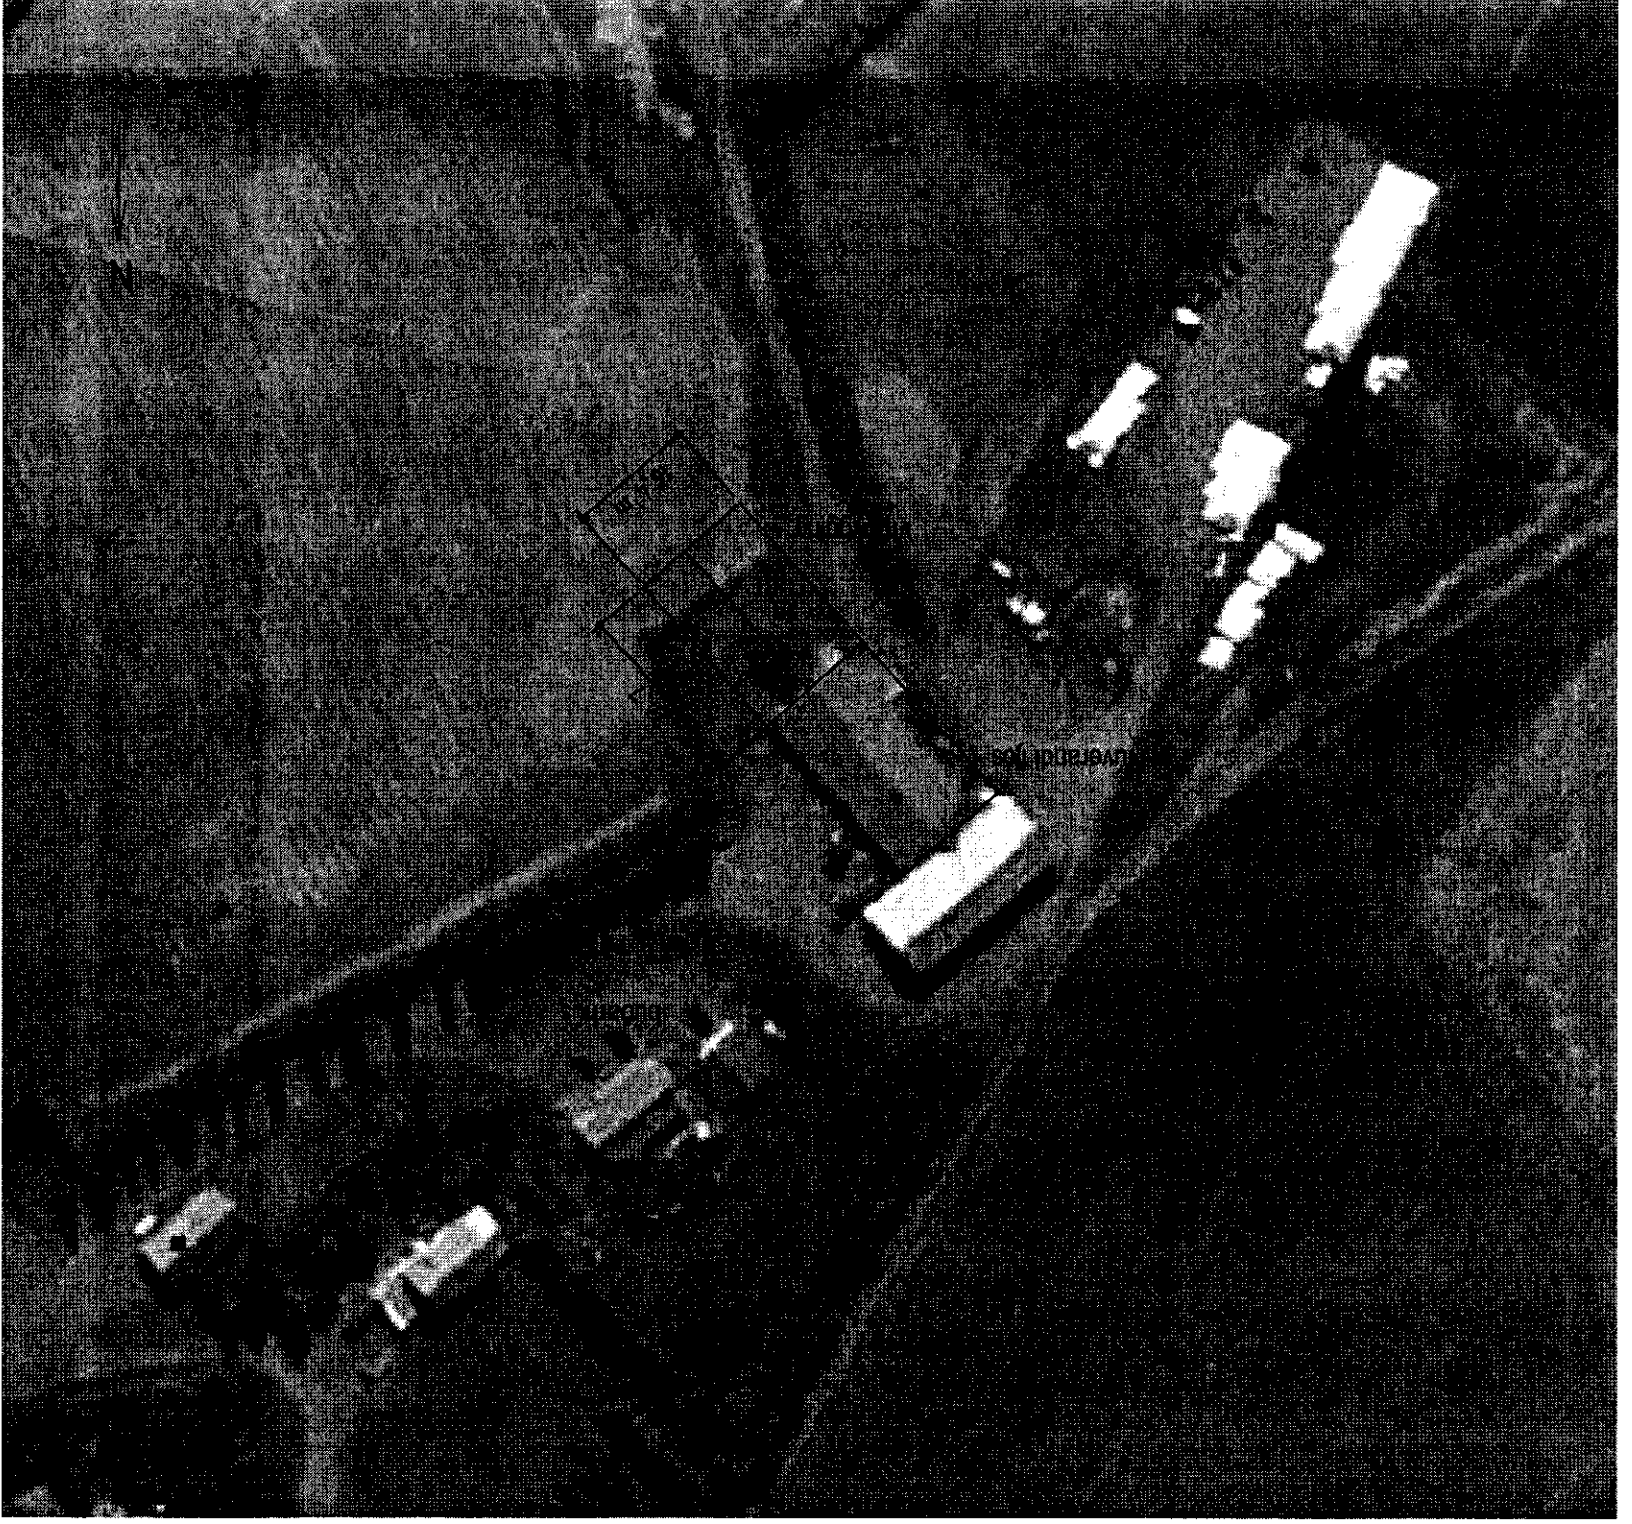

SAMÞYKKT
24. AUG. 2011
[Signature]