


Stóra Mástunga I
Fjössperra 1:20

- Sperrur 2x5" \approx 60 cm
- Langb. 1 1/2 x 4" \approx 60 cm
- Skammbiti 2x5"
- Stofir rör 3" galv.
- Asar 3x8"

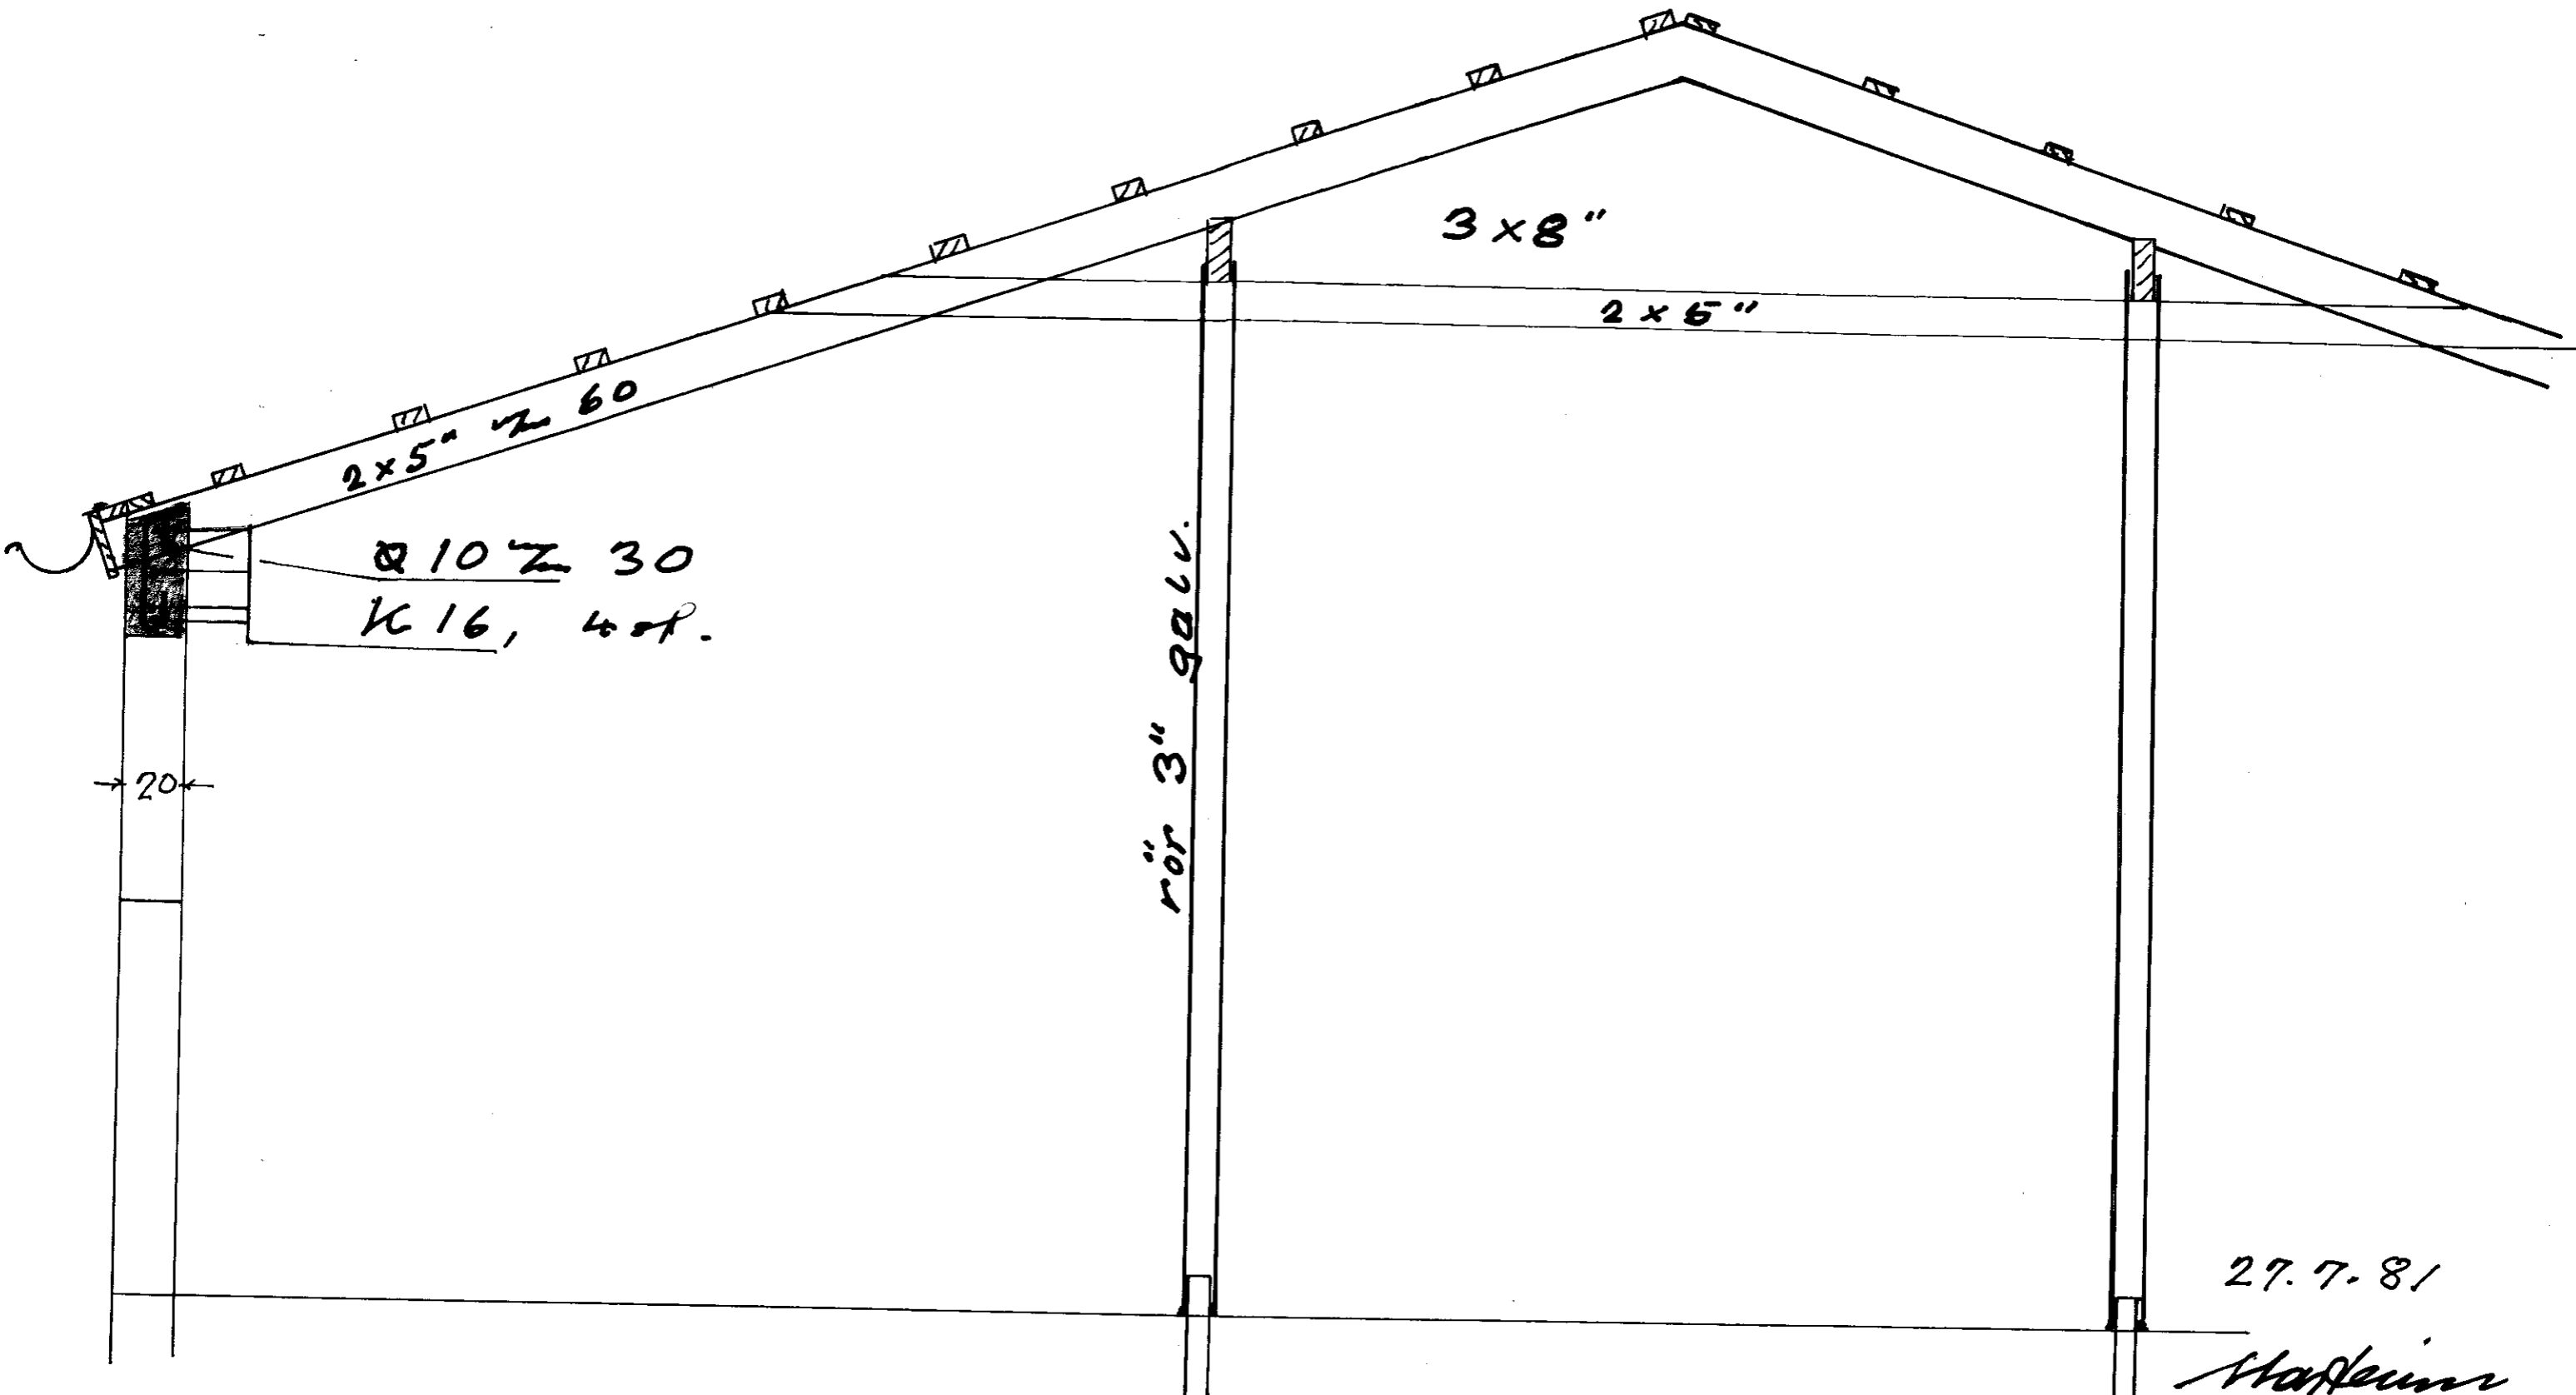

27.7.81

Mattsson