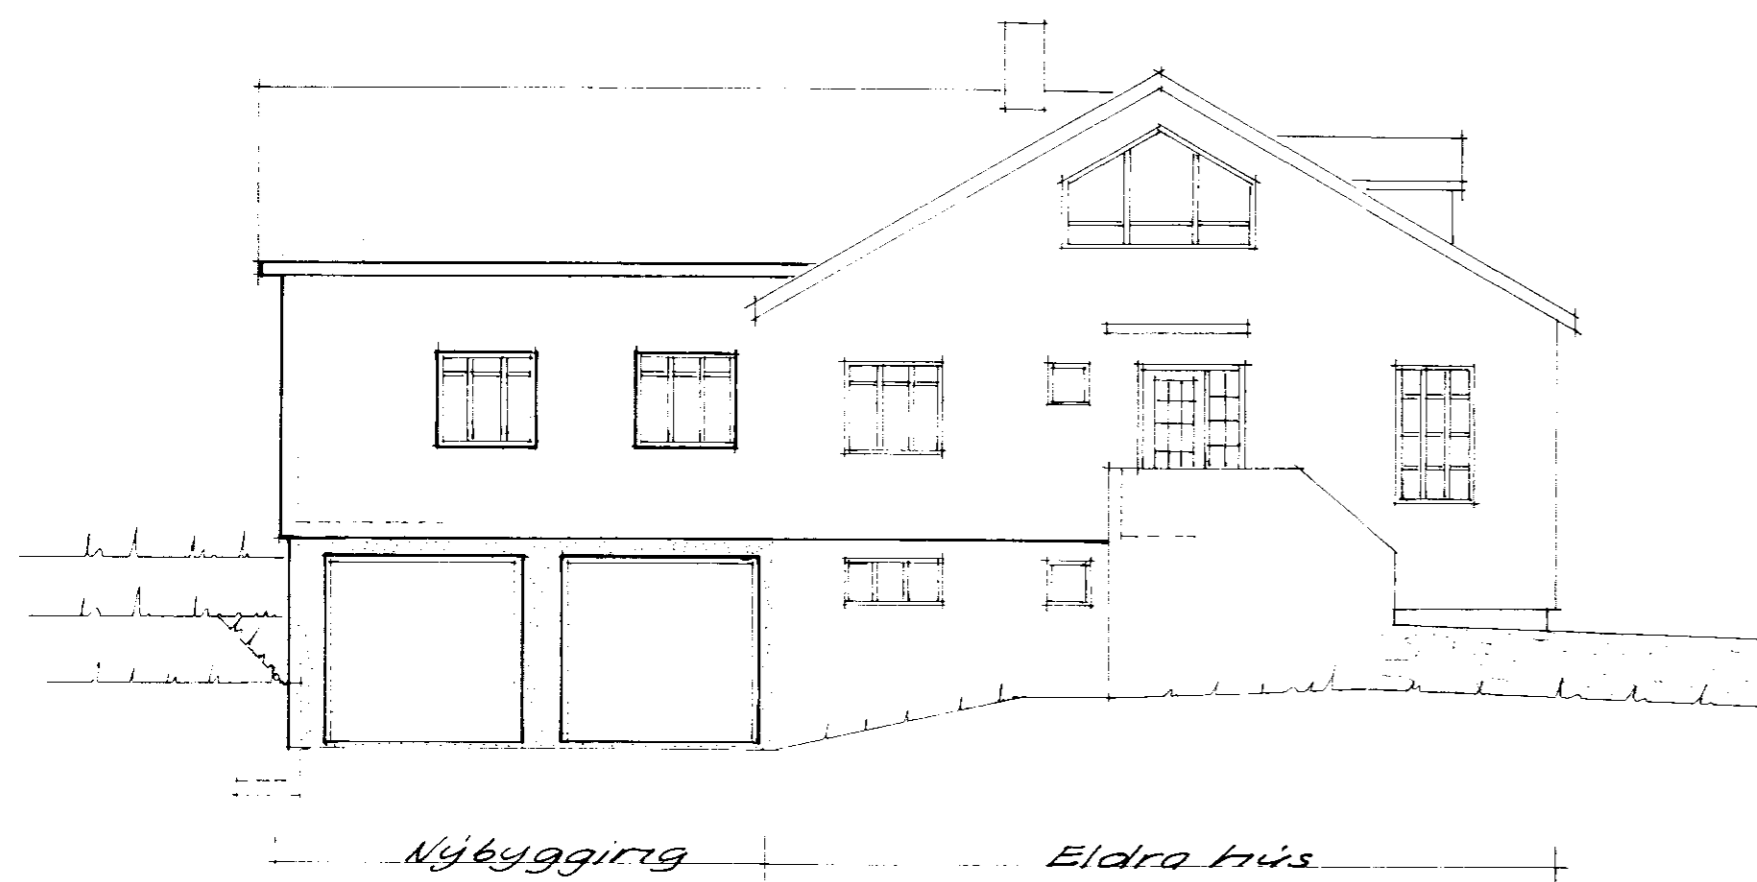
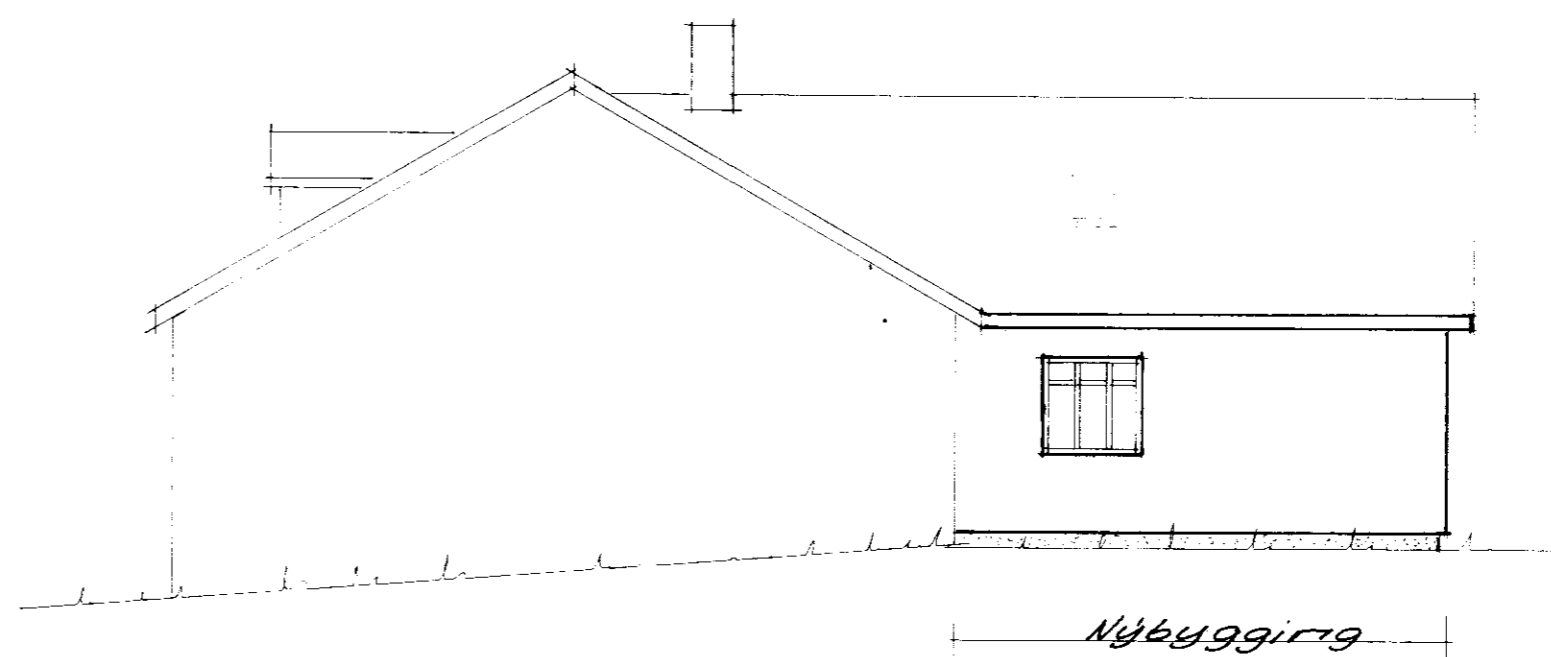
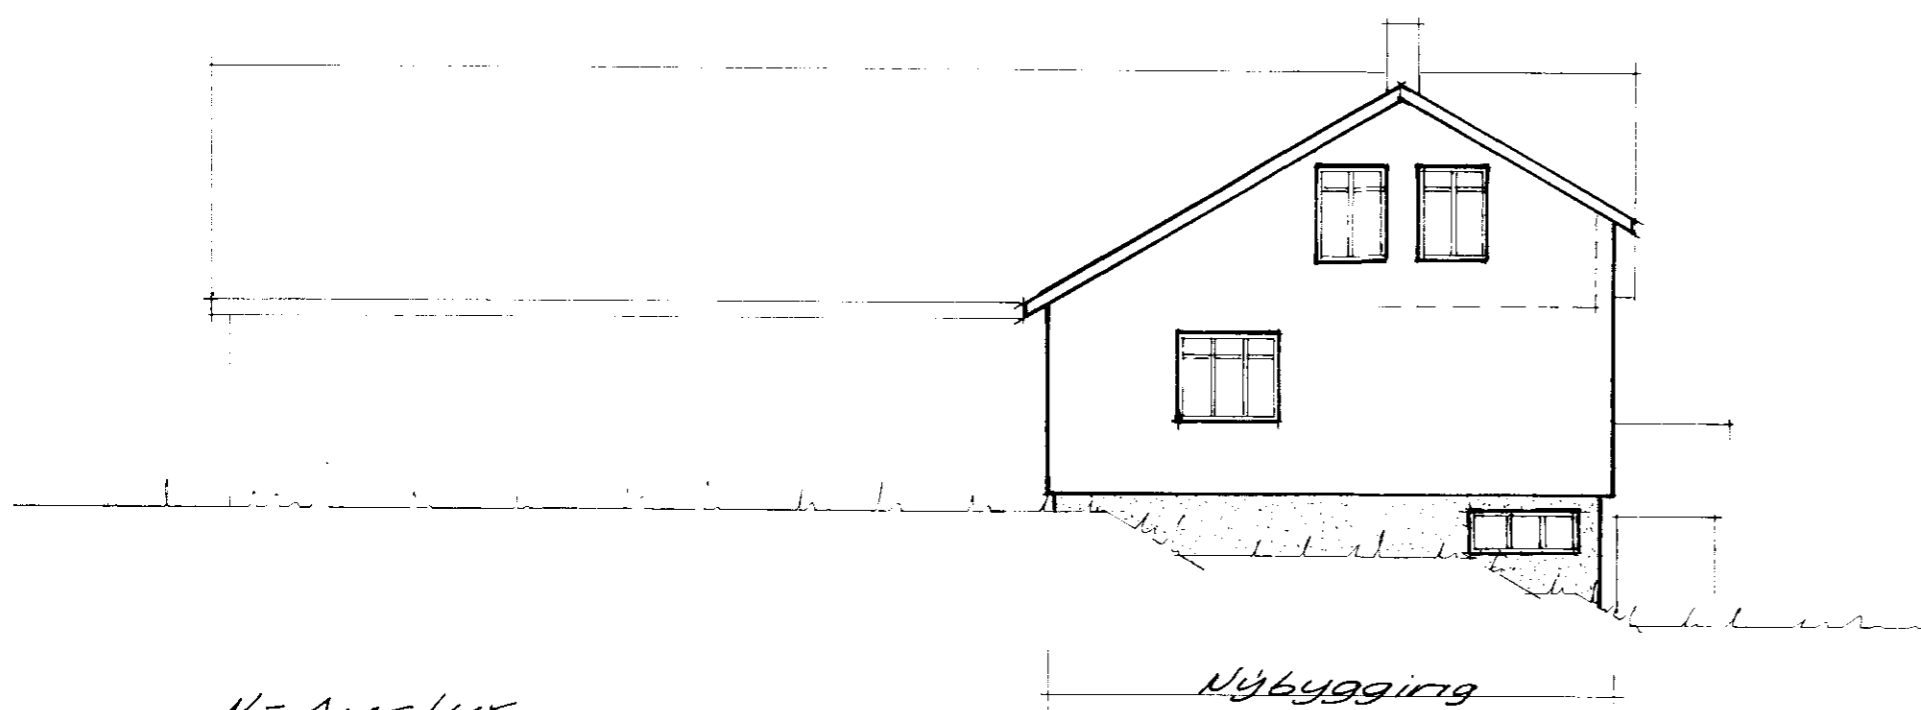

 Samp 10/92
 UNNAR JONSSON
 H. J. Jonsson



N-Vestur



S-Austur



N-Austur

UNNAR JÓNSSON M.T.F.I S. 52439

VERKHEITI	Stóra Mástunga Grúpvörðr. Ar.	VERK NR.	10138-2
VERKHLUTI	Vidbygging við íb.h. Lilja	DAGS	8-6-1992
		M.K.V.	1:100
		TEIKNAD	U.J.
		HANNAD	Unnar Jonsson