

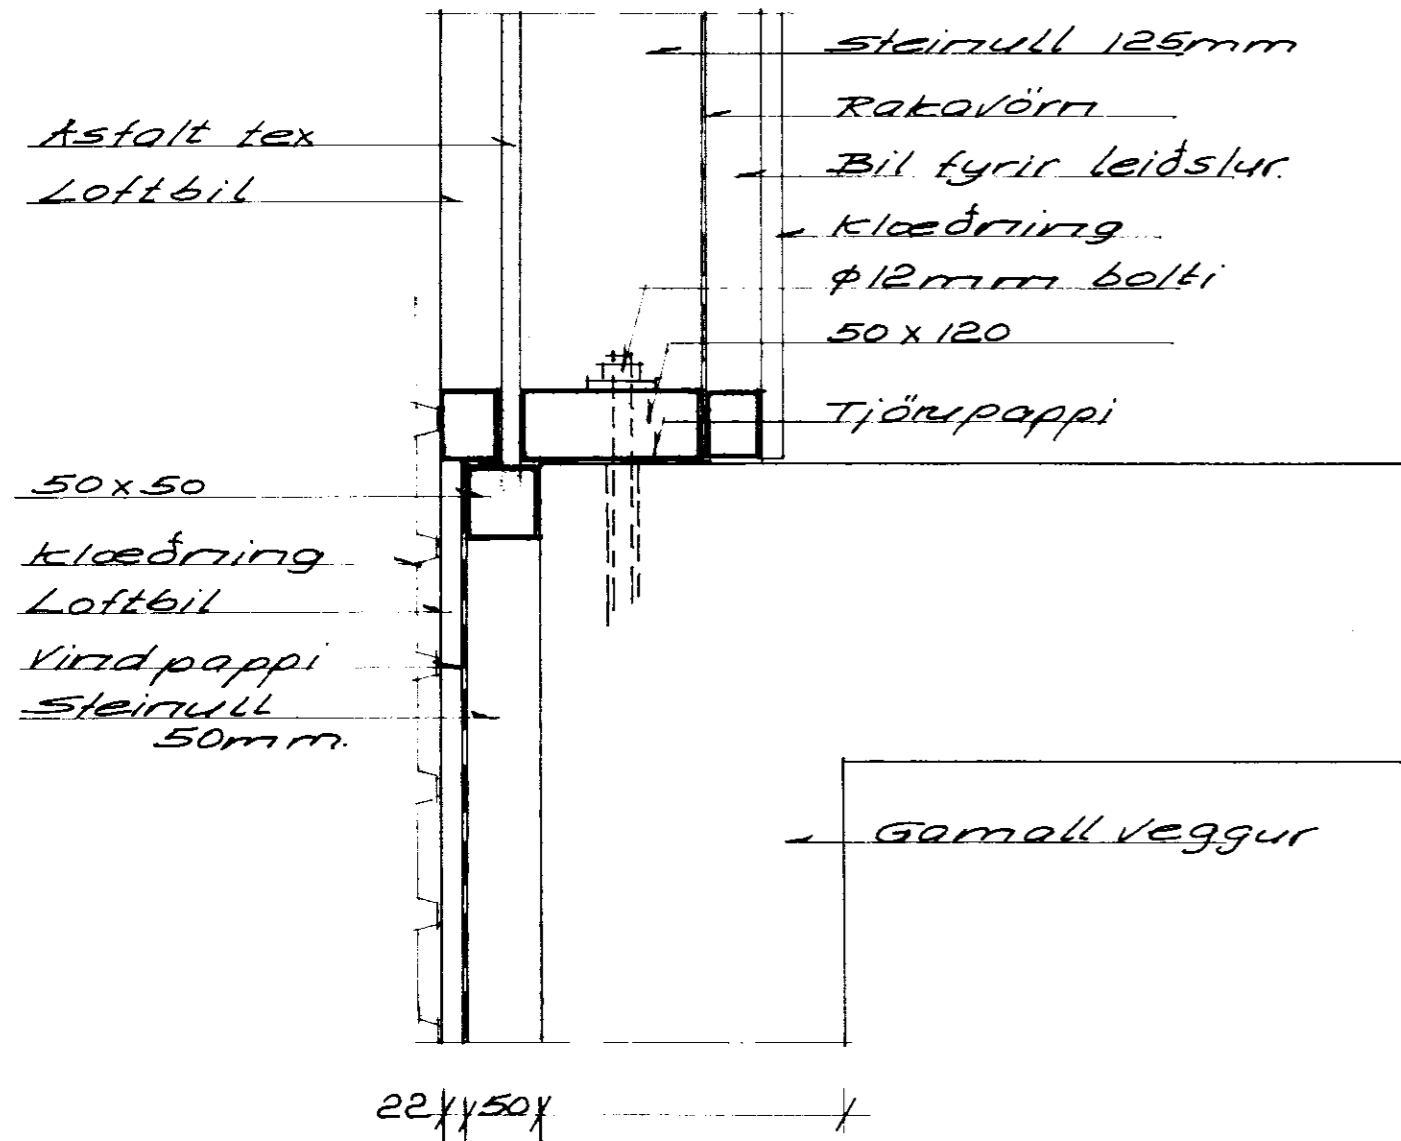


Deili 1 M:5

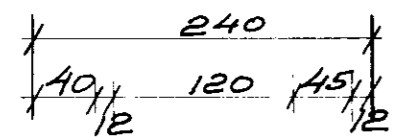

Deili 7 M:5

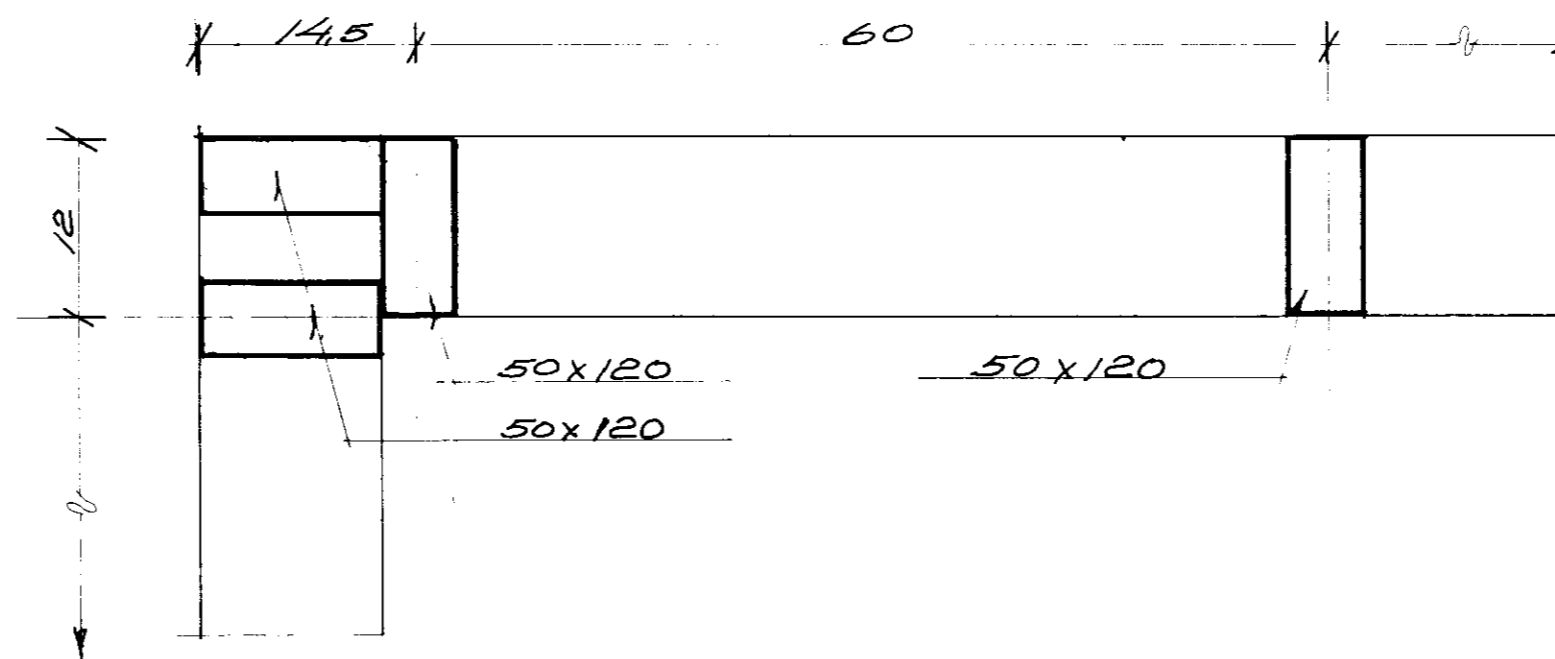

Deili 8 M:5

UNNAR JÓNSSON		M.T.F.I	S. 52439
VERKHEITI	Stóra-Mástunga		VERK NR 10138-15
	Grúpvörjatr. Ar.		DAGS 8-6-1992
VERKHLUTI	Viðbygging í b.h.		M.K.V. 1:5
	smíð í útveggi.		TEIKNAD U. J.
			HANNAÐ <i>U. Jónsson</i>