




BITI B<sub>2</sub>  
M=1:20

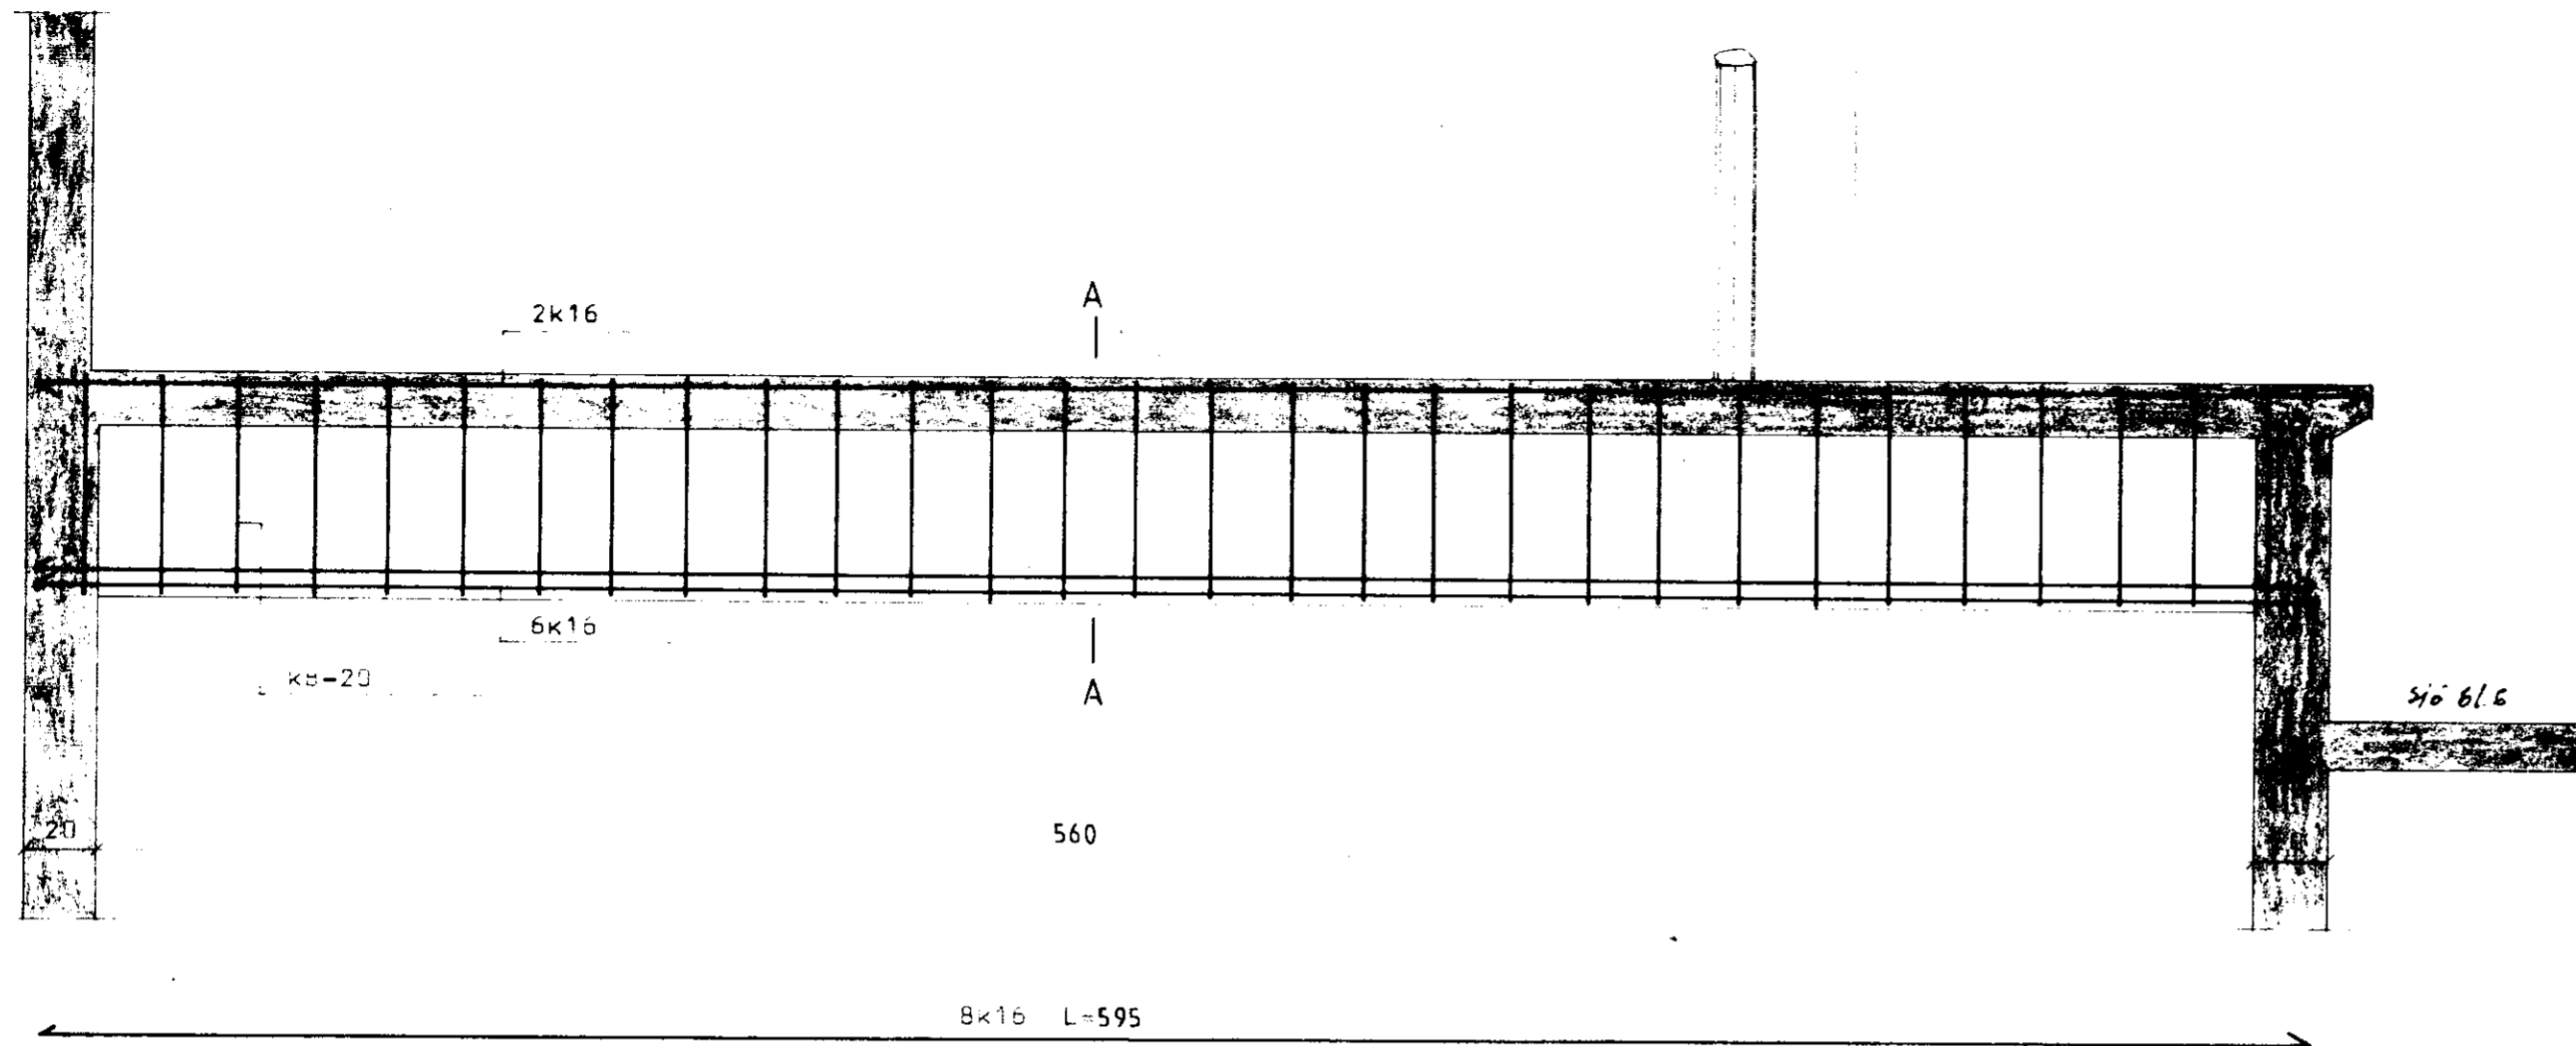


SNIÐ A-A  
M=1:20

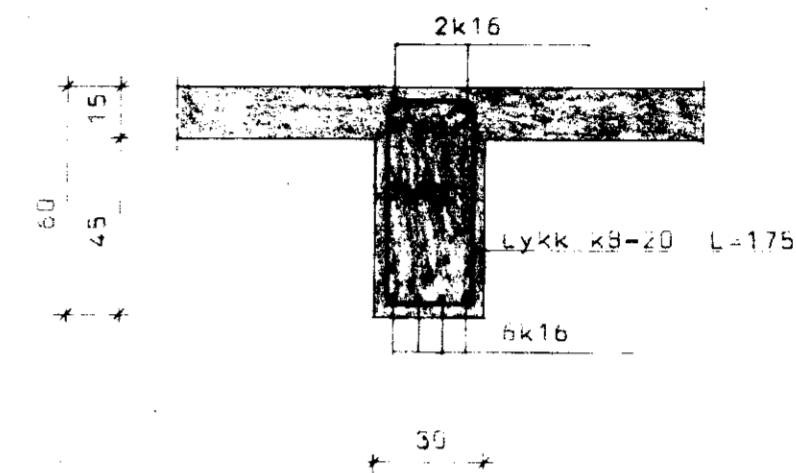

BITI B<sub>3</sub>  
M=1:20

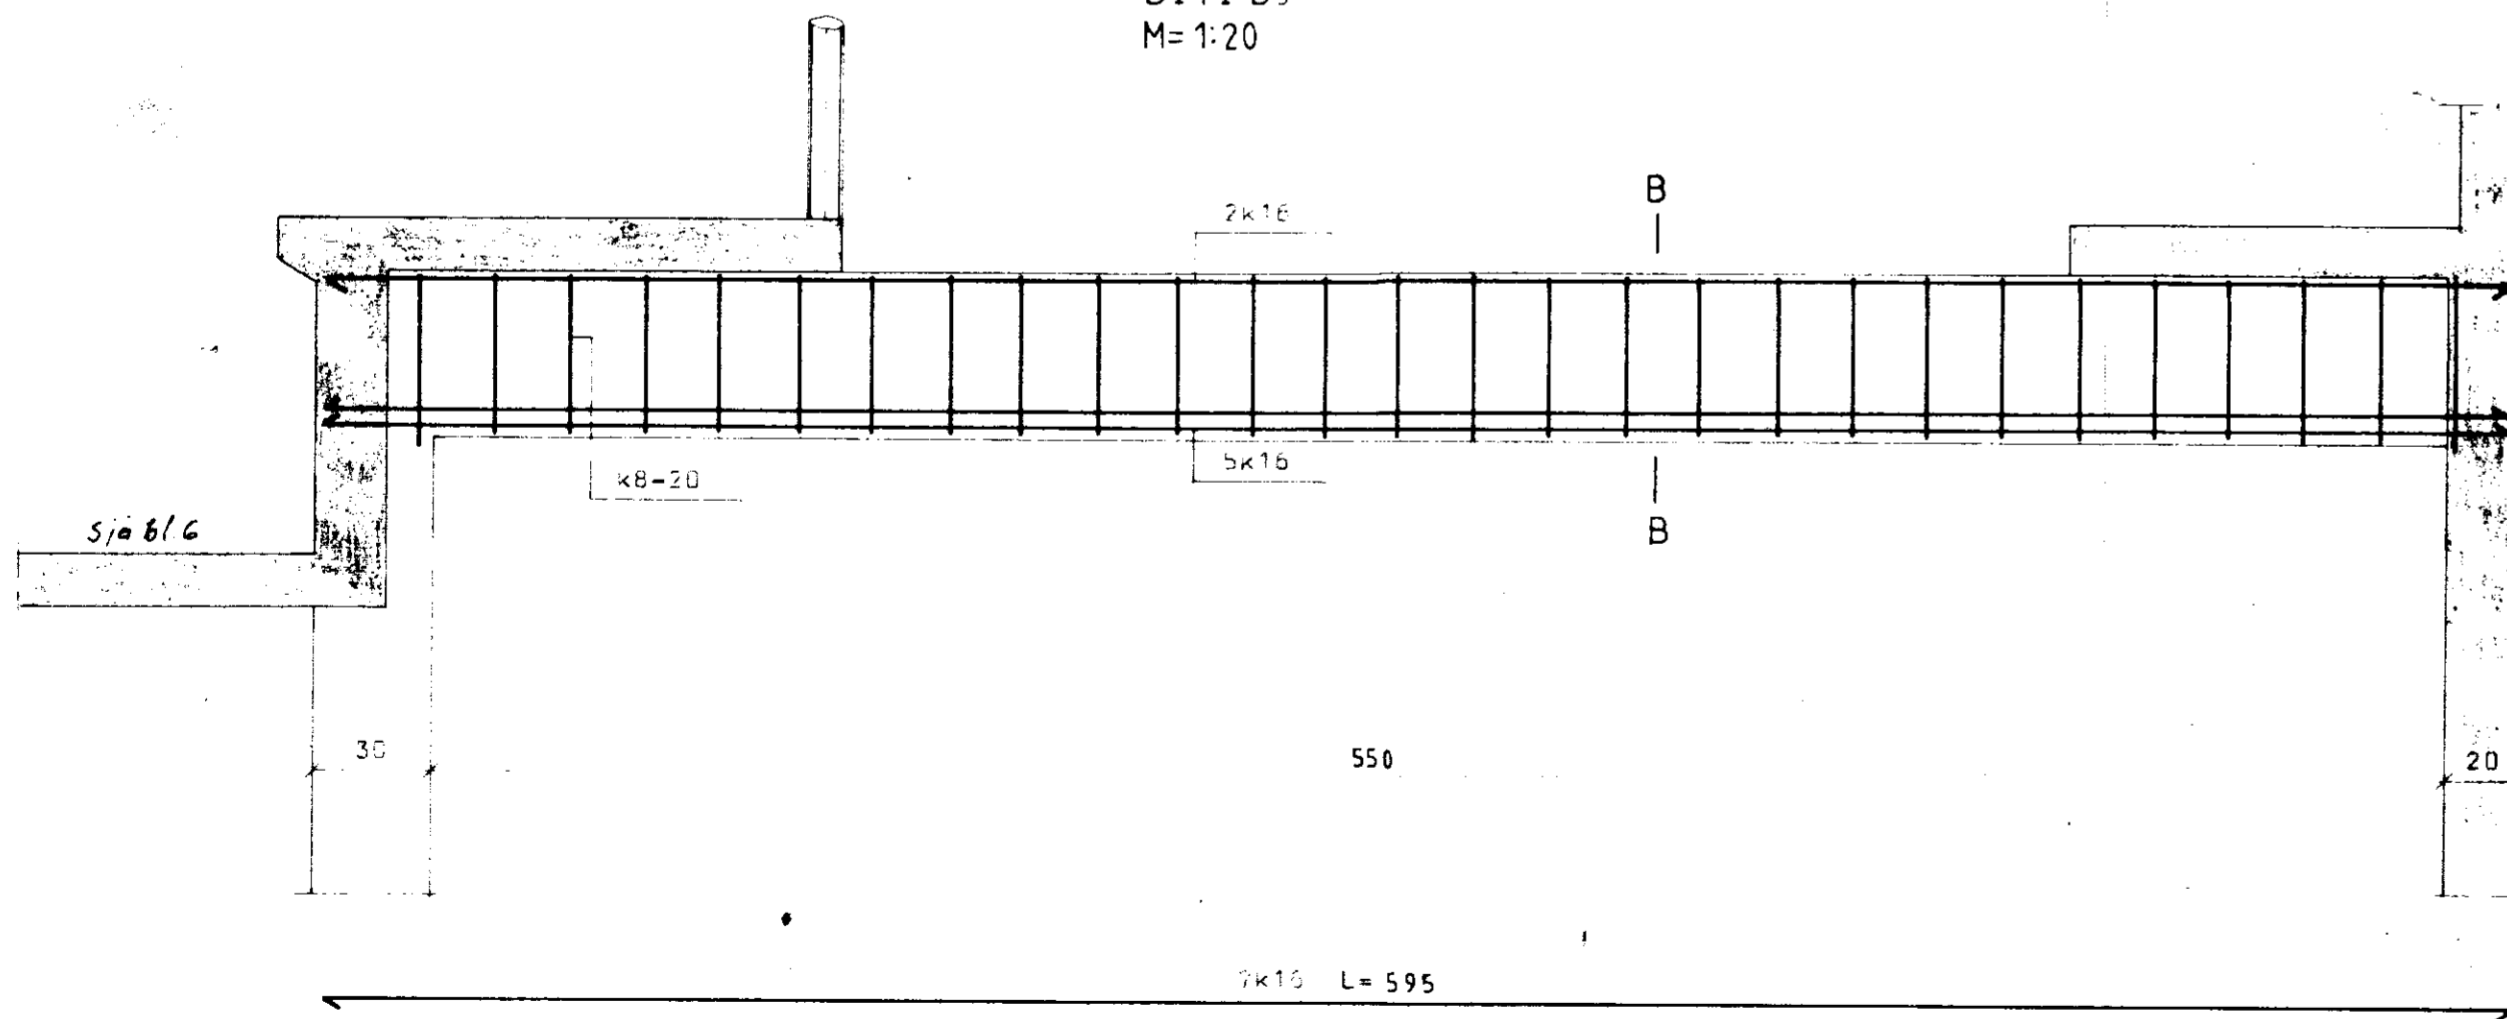

SNIÐ B-B  
M=1:20

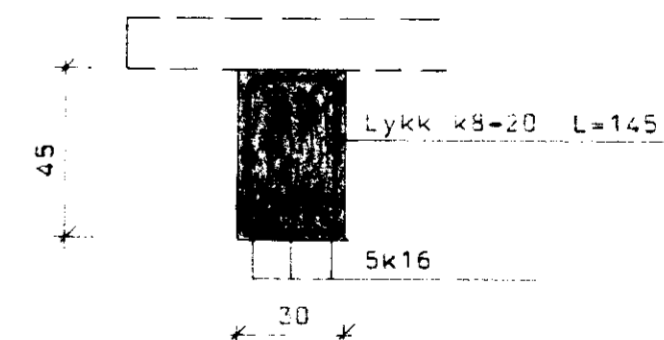

**BL** BYGGINGASTOFNUN LANDBÚNADARINS  
LAUGAVEGI 120. REYKJAVÍK, SÍMI 25444  
STEINSHOLT, GNÚPVERJAHREPPÍ.ÁRN.  
BITI B<sub>2</sub>, BITI B<sub>3</sub>.

*Sig. Sigurdsson*

TEIKN. NR. 10-5006/s  
BREYTT FRÁ  
MÆLIKVARDI 1:20  
DAGSETNING DES. 1985.  
TEIKNAD G.N.