



GRUNNMYND AF ÞAK
M = 1:100


SNIÐ A-A
M = 1:50

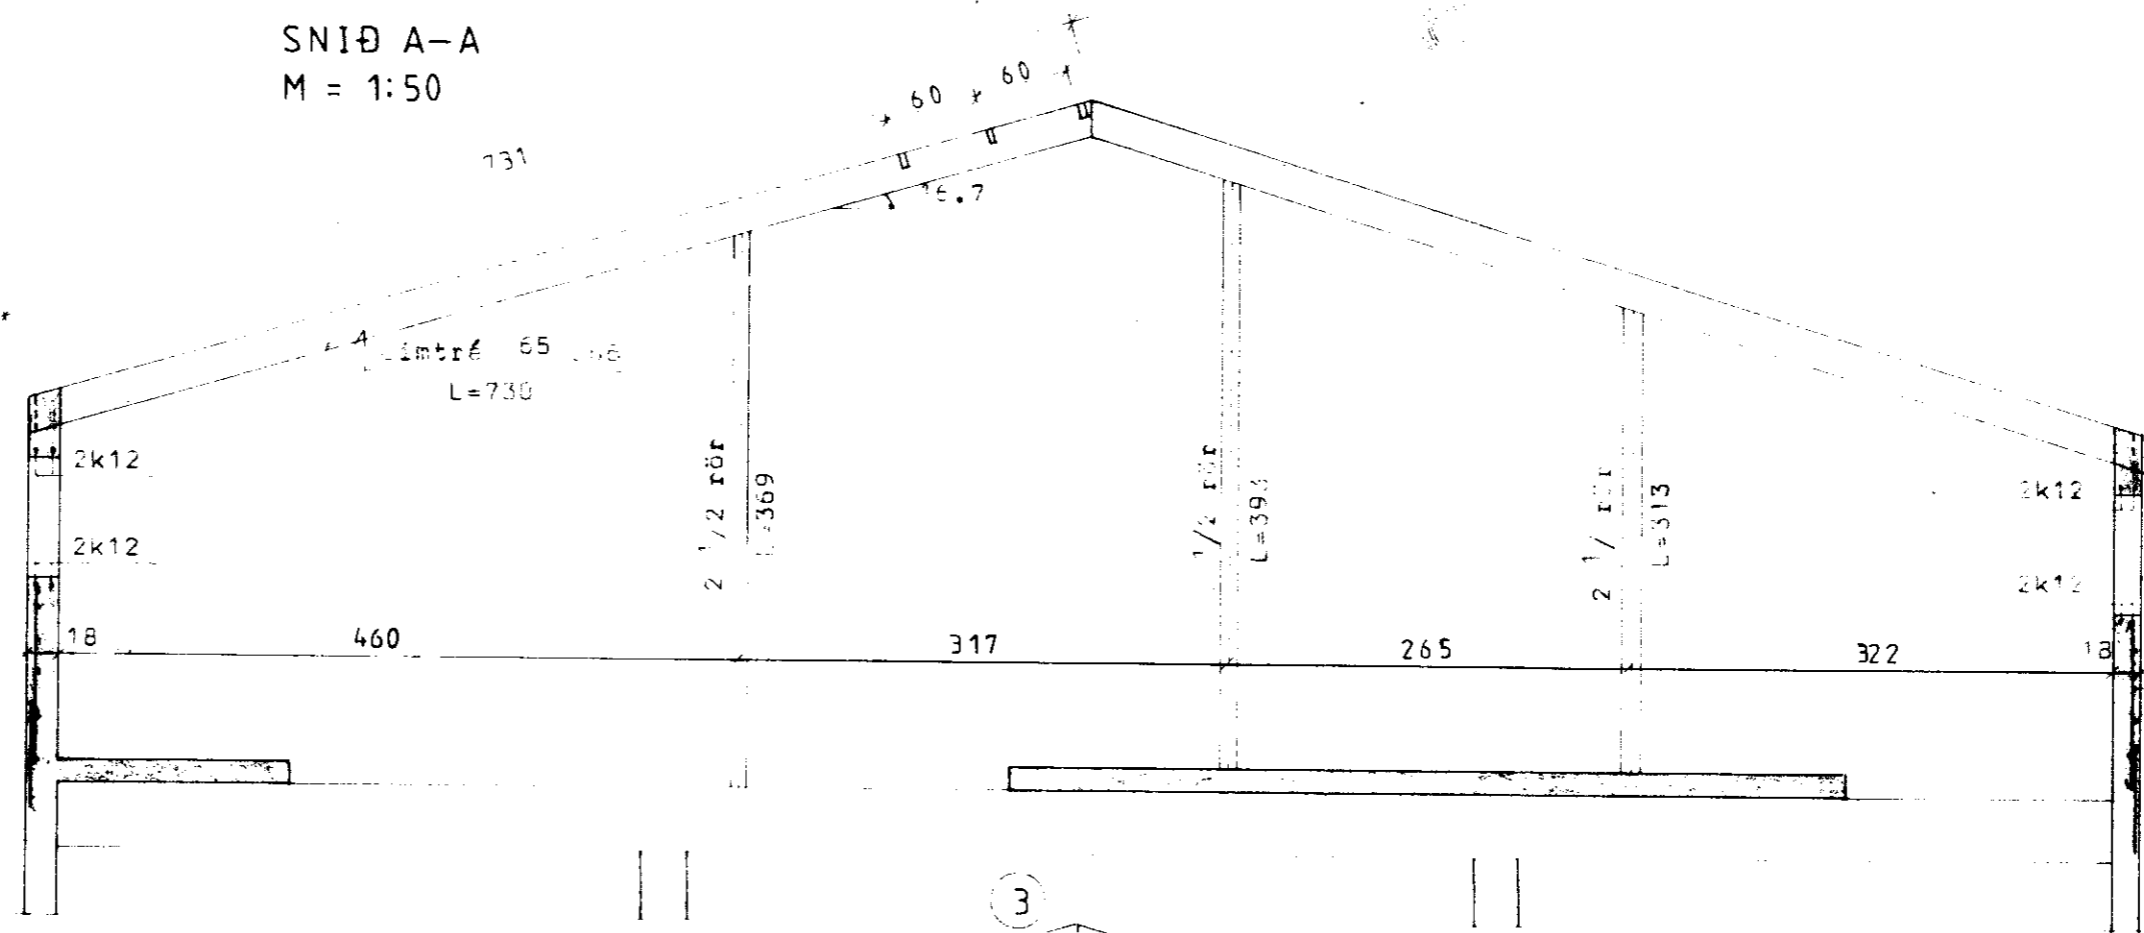

SNIÐ B-B
M = 1:50


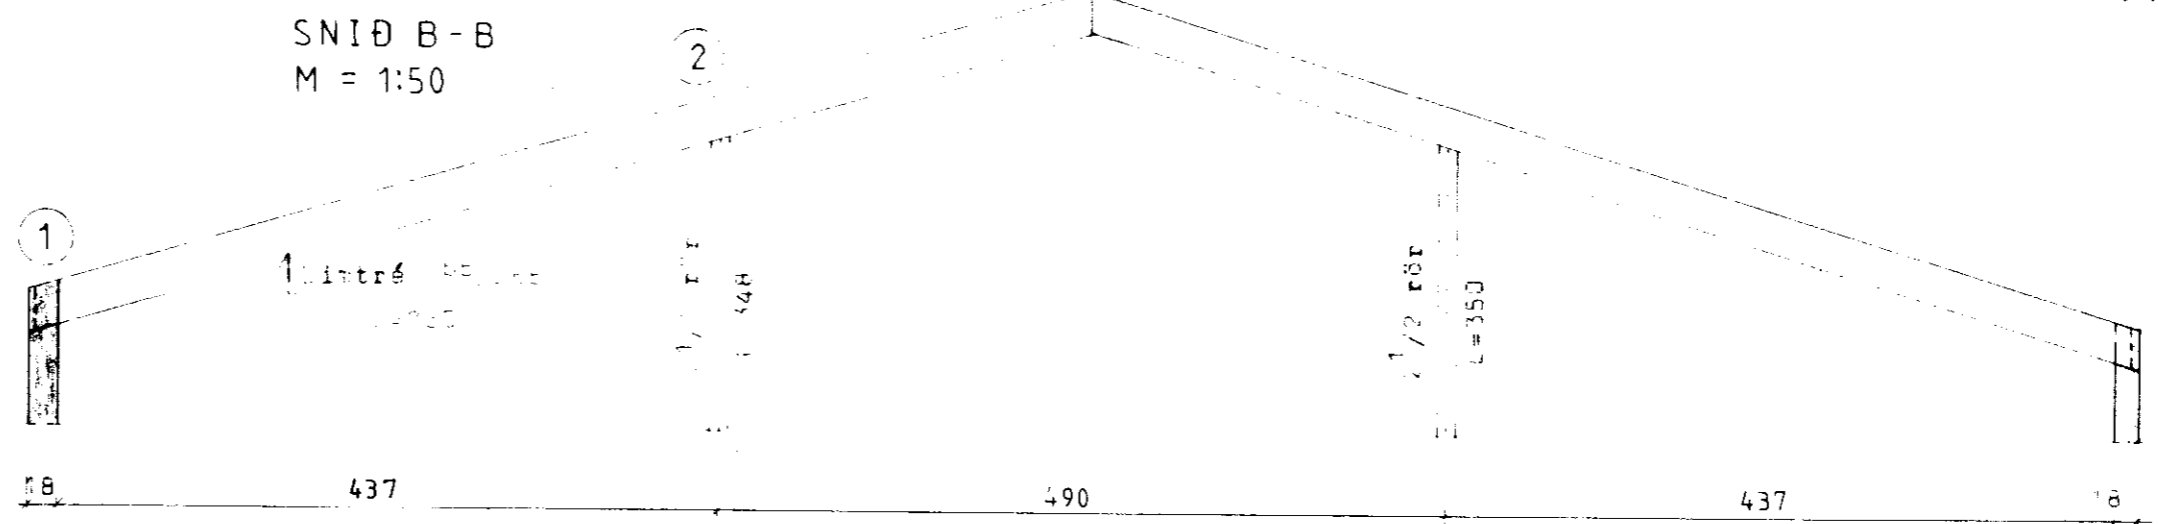


DEILI M = 1:10

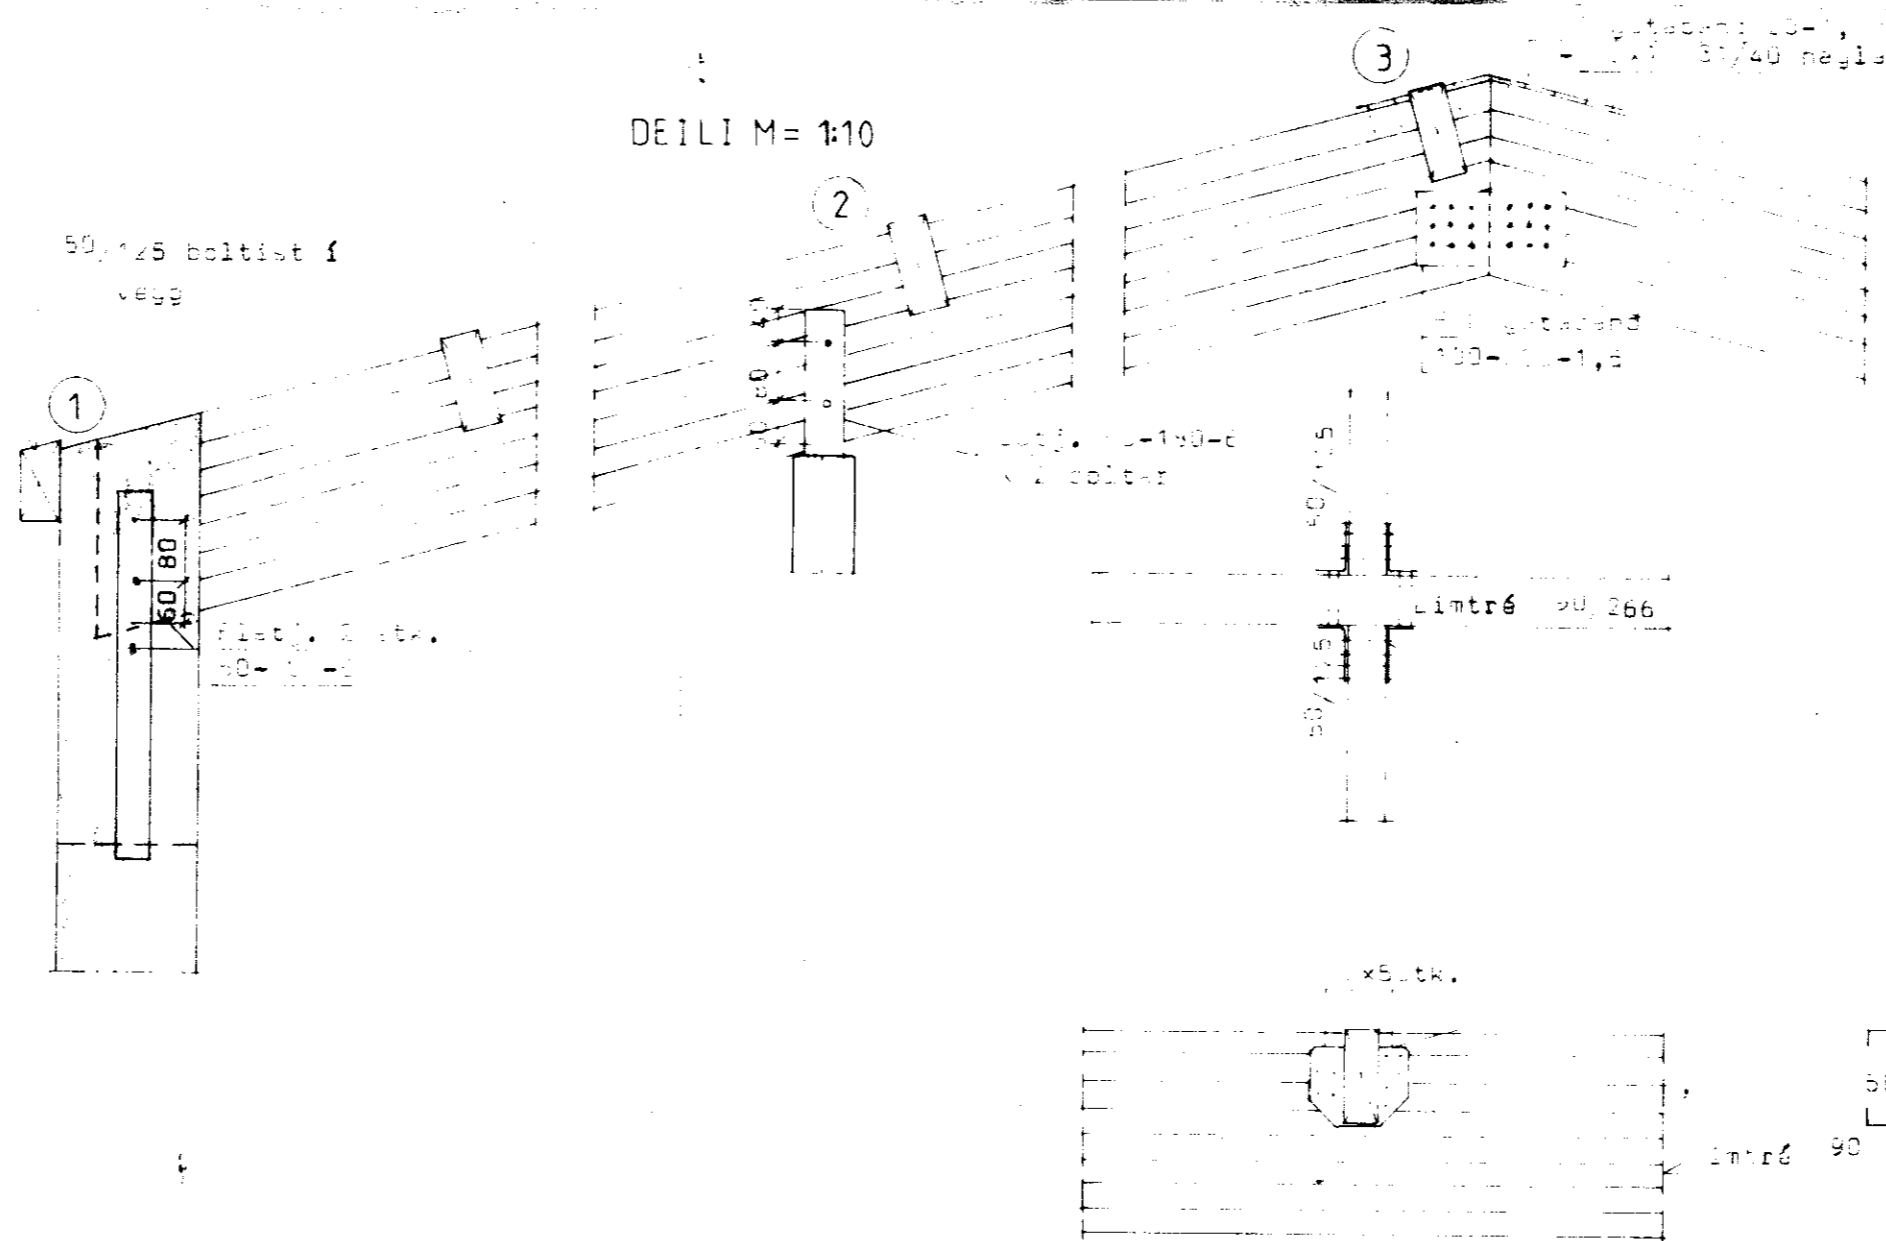

FESTING LANGBANDA
M = 1:10

50/125 bitaskór 200 50x105mm
40x40 nagla 16 stk í hv. skó

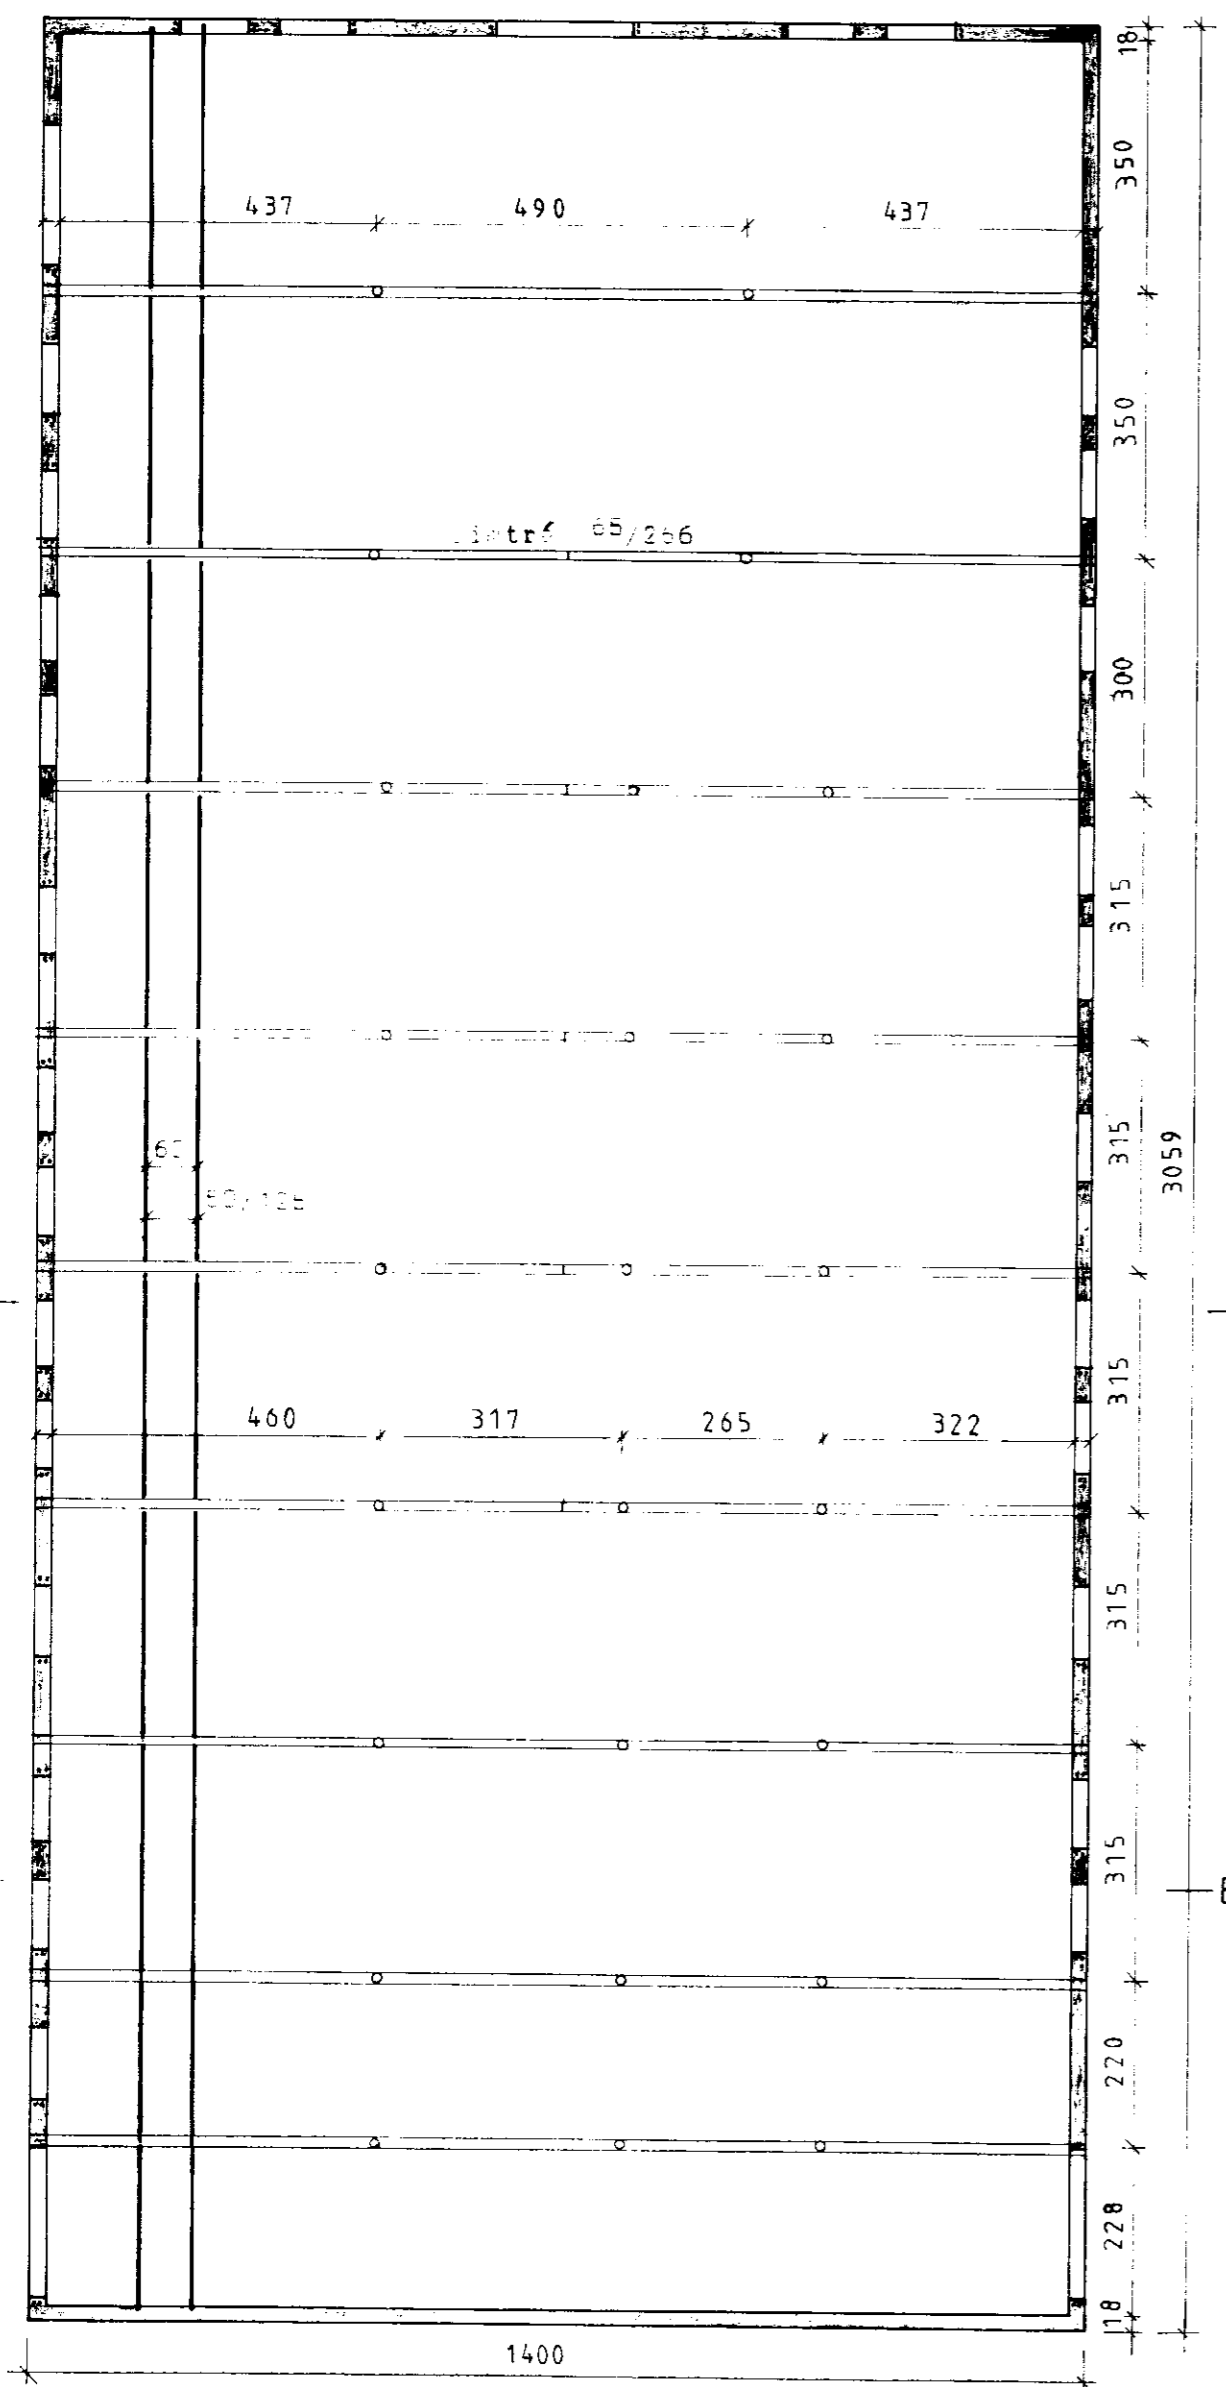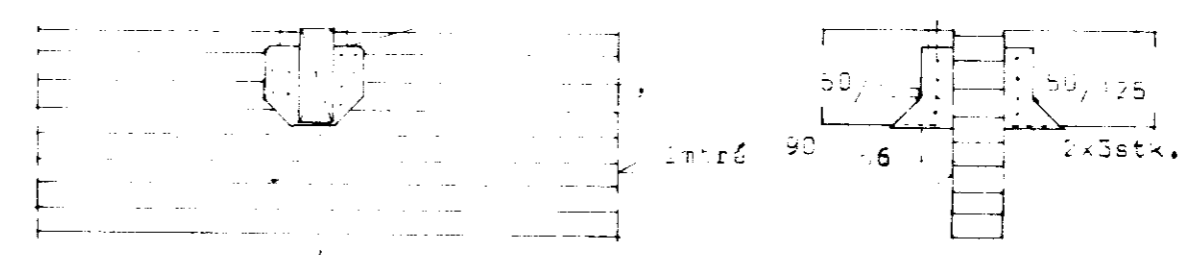

BL BYGGINGASTOFNUN LANDBUNADARINS
LAUGAVEGI 120 REYKJAVIK, SIMI 25444
STEINSHOLT, GNÚPVERJAREPPI, ÁRN.

Sig. Sig. & Són

TEIKN. NR. 10-5006/17
BREYTT FRÁ
MÆLIKVARDI 1:100, 1:50, 1:10
DAGSETNING DES 1985
TEIKNAD GN