




ÁSYND VESTUR 1:100

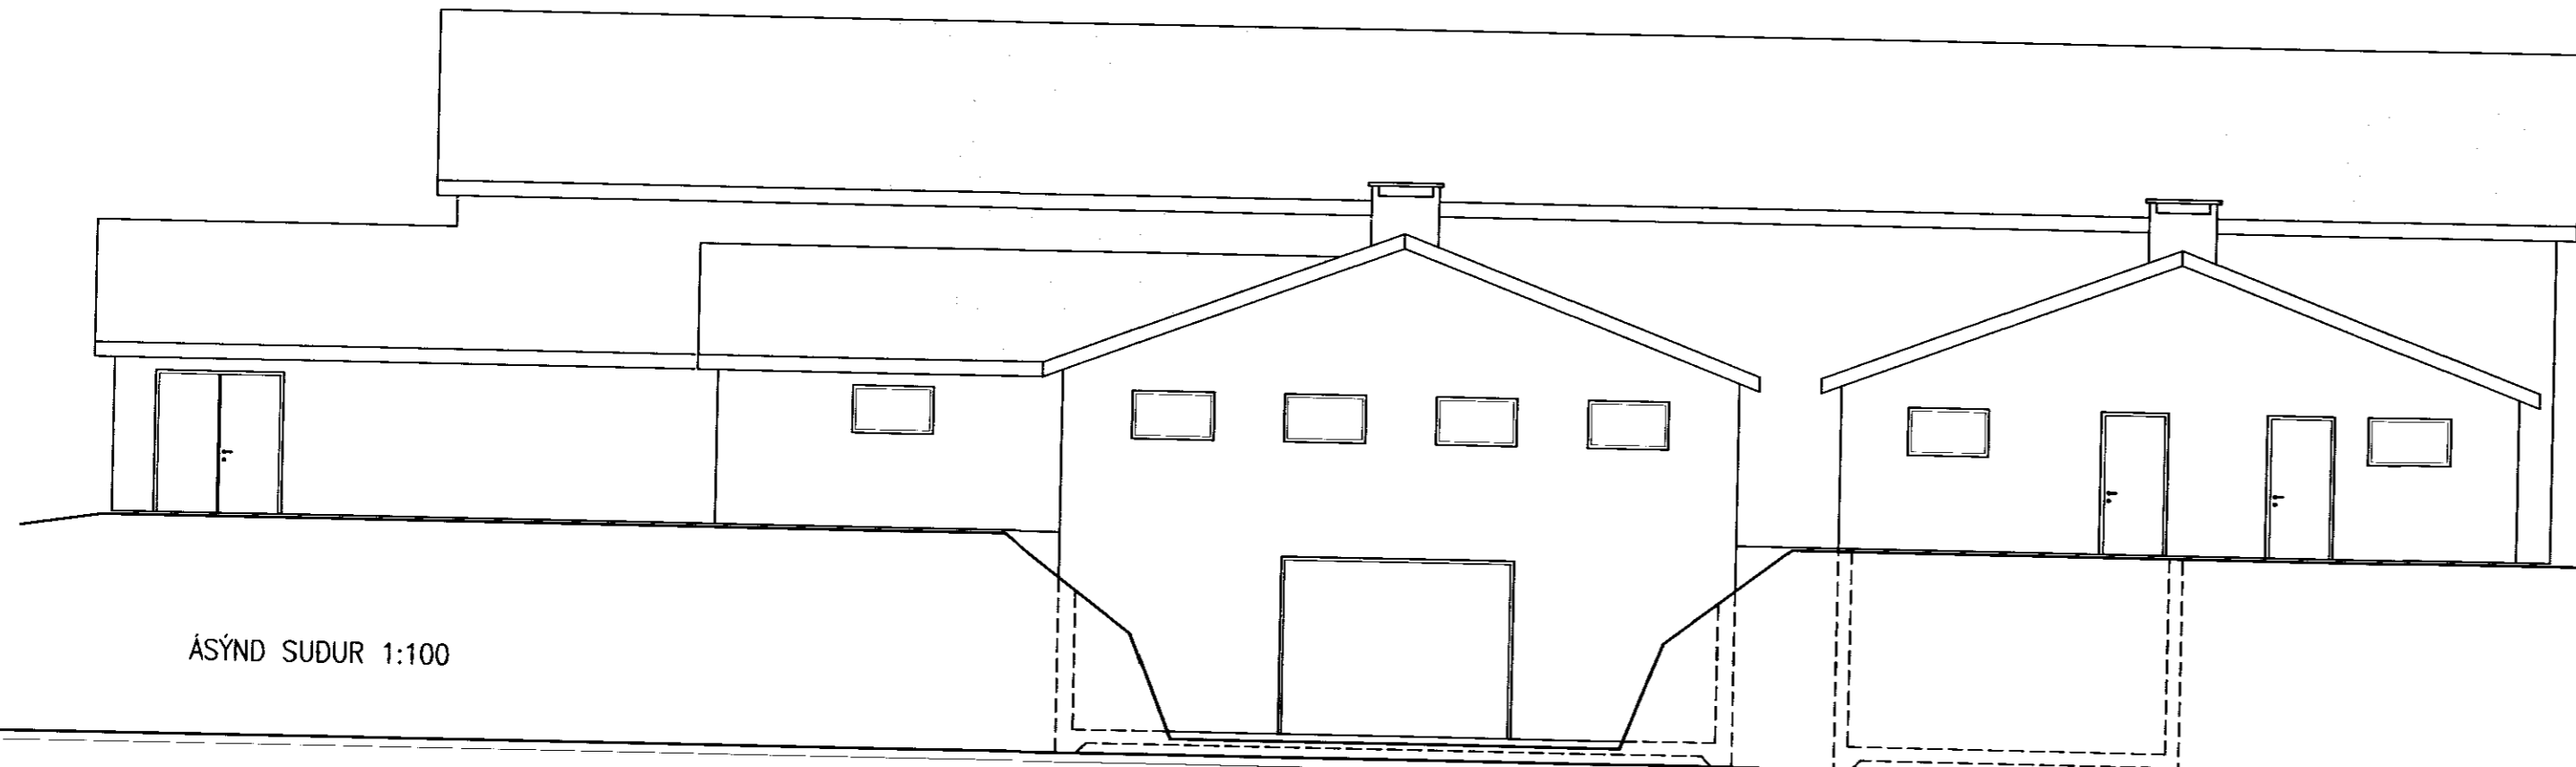

ÁSYND SUDUR 1:100

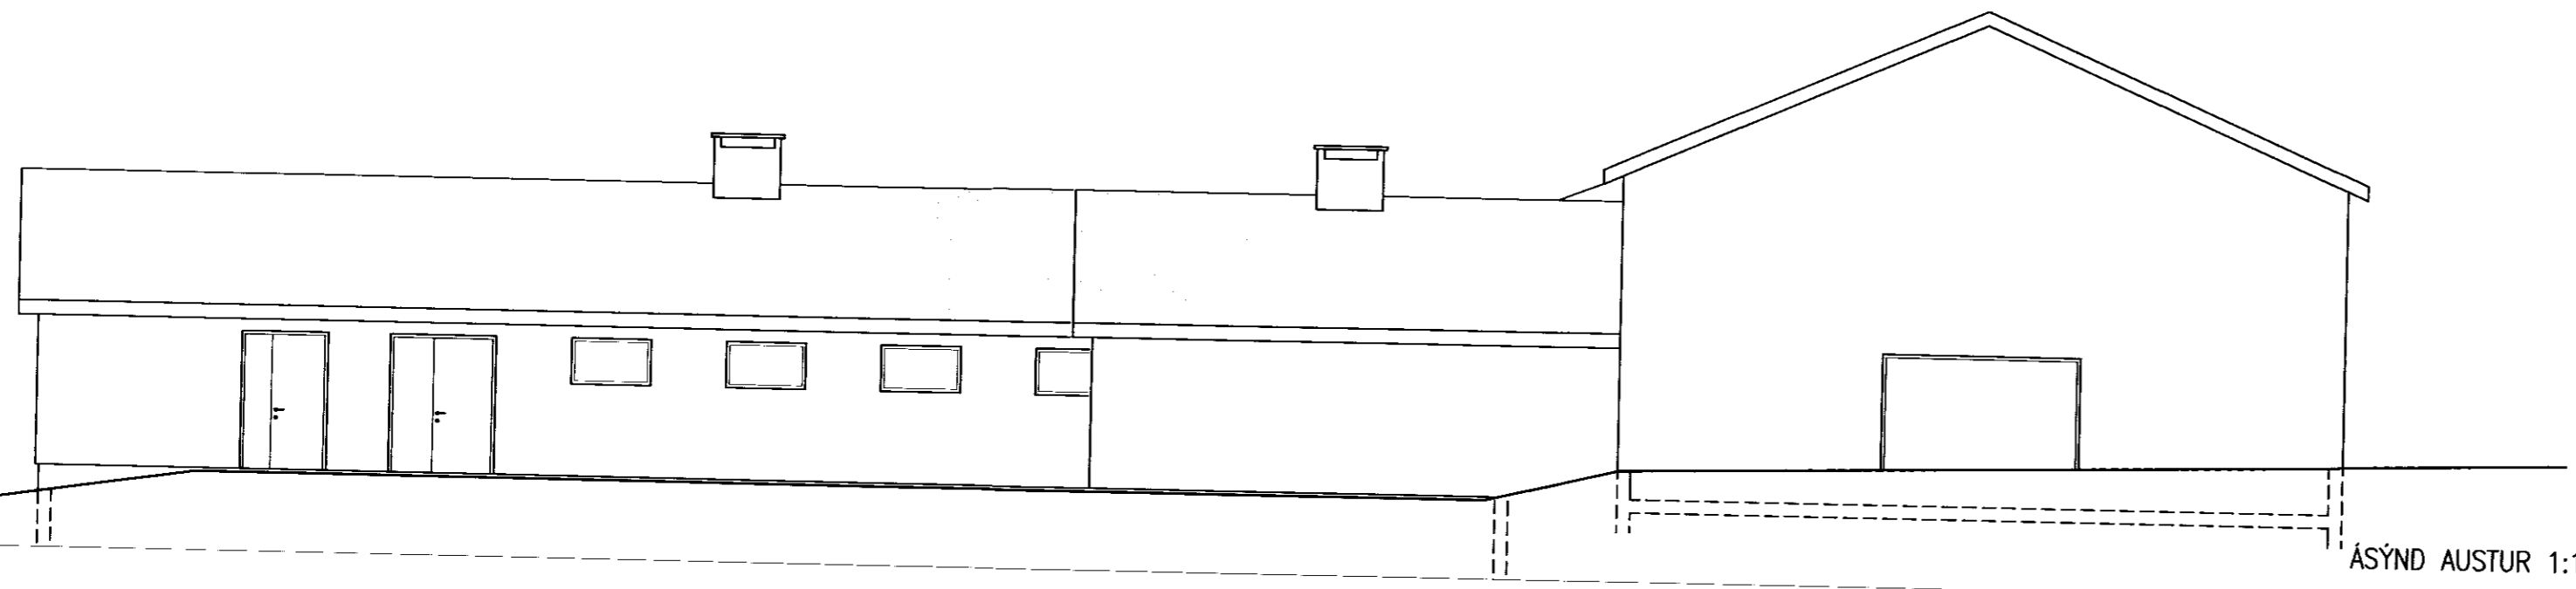

ÁSYND AUSTUR 1:100

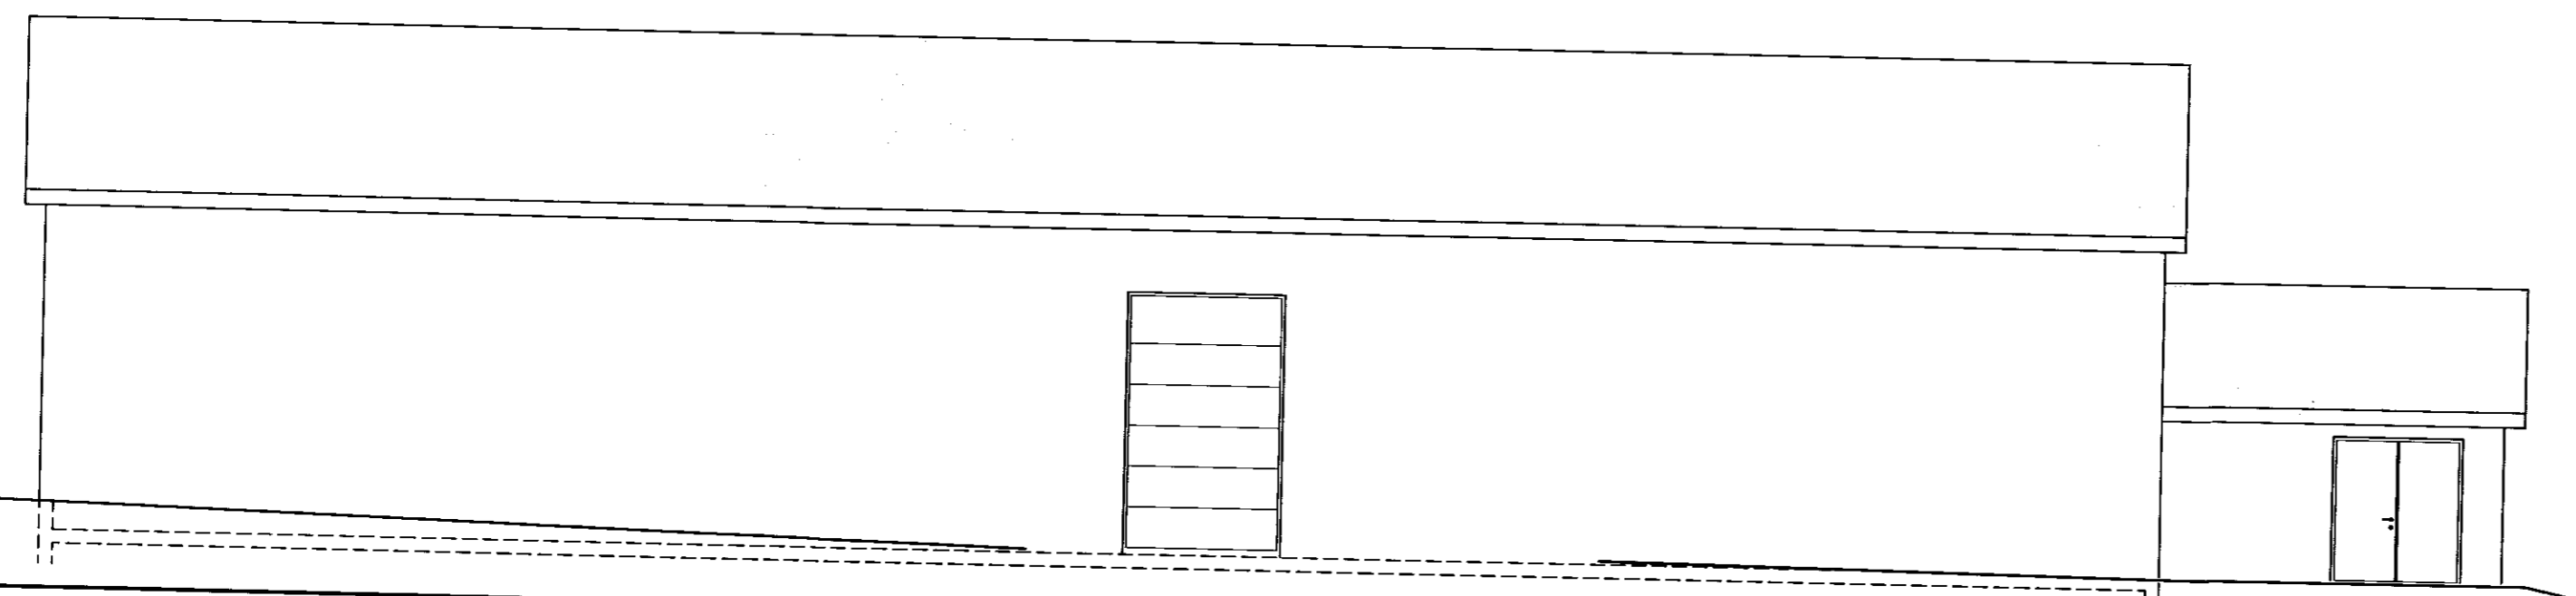

ÁSYND NORDUR 1:100

Samp. 25.03.2003


BYGGINGARFULLTRÚ;
SKEIDA OG GNÚPVERJAHREPPS

Ólafur Einarsson

SKEIDHÁHOLT 1 FJÓSBREYTINGAR
ADALUPPDRA'TTUR EFTIR BREYTINGU Mallkvörð
ÚTLIT 1:100

Heiti:	Tekni:	Yfirferð:	Dagur:
Stöð á disk:	Skránumfr:	Verkur:	Biln.:
	03053-01	03053	Mars 03 112

Semjykkt: *Ólafur Einarsson*
20.03.03

 **VERKFRÆÐISTOFA
SUÐURLANDS EHF**

Austurvegur 5, 800 Selfoss, Sími: 482 3900, Fax: 482 3914, Netf: verkud@verkud.is