



haf 1.

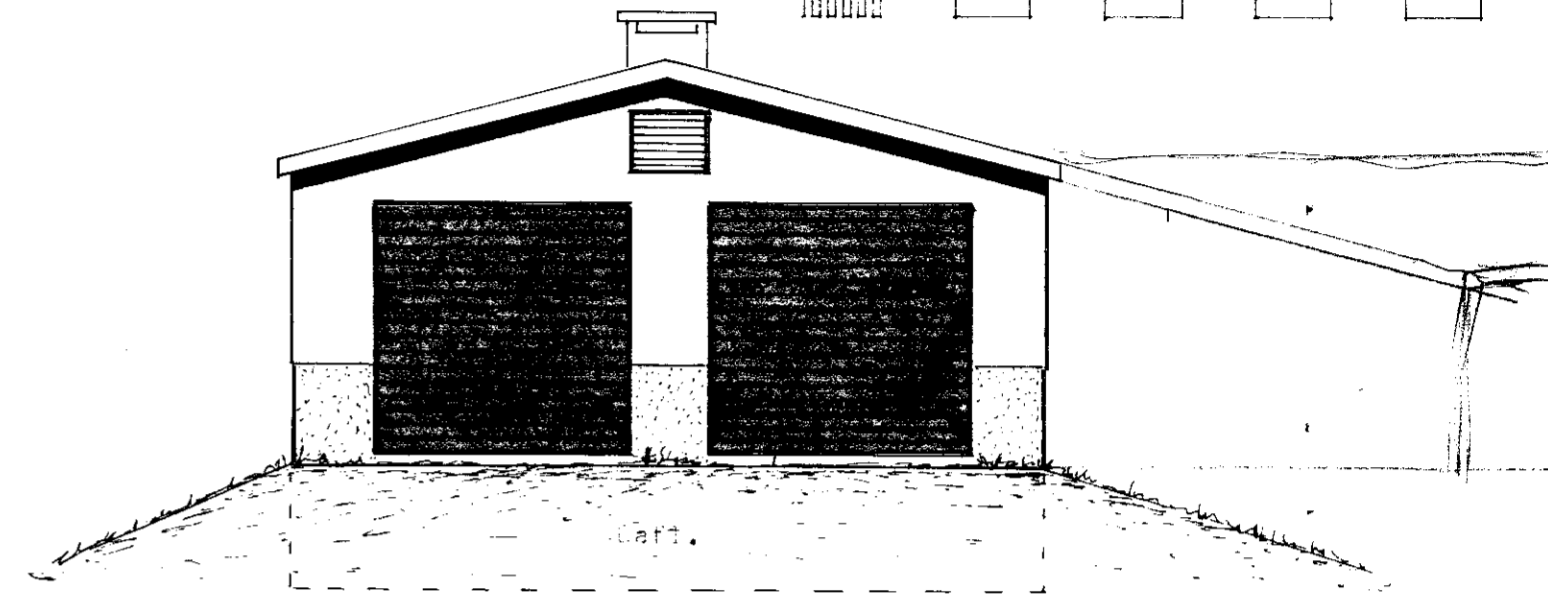


haf 1.

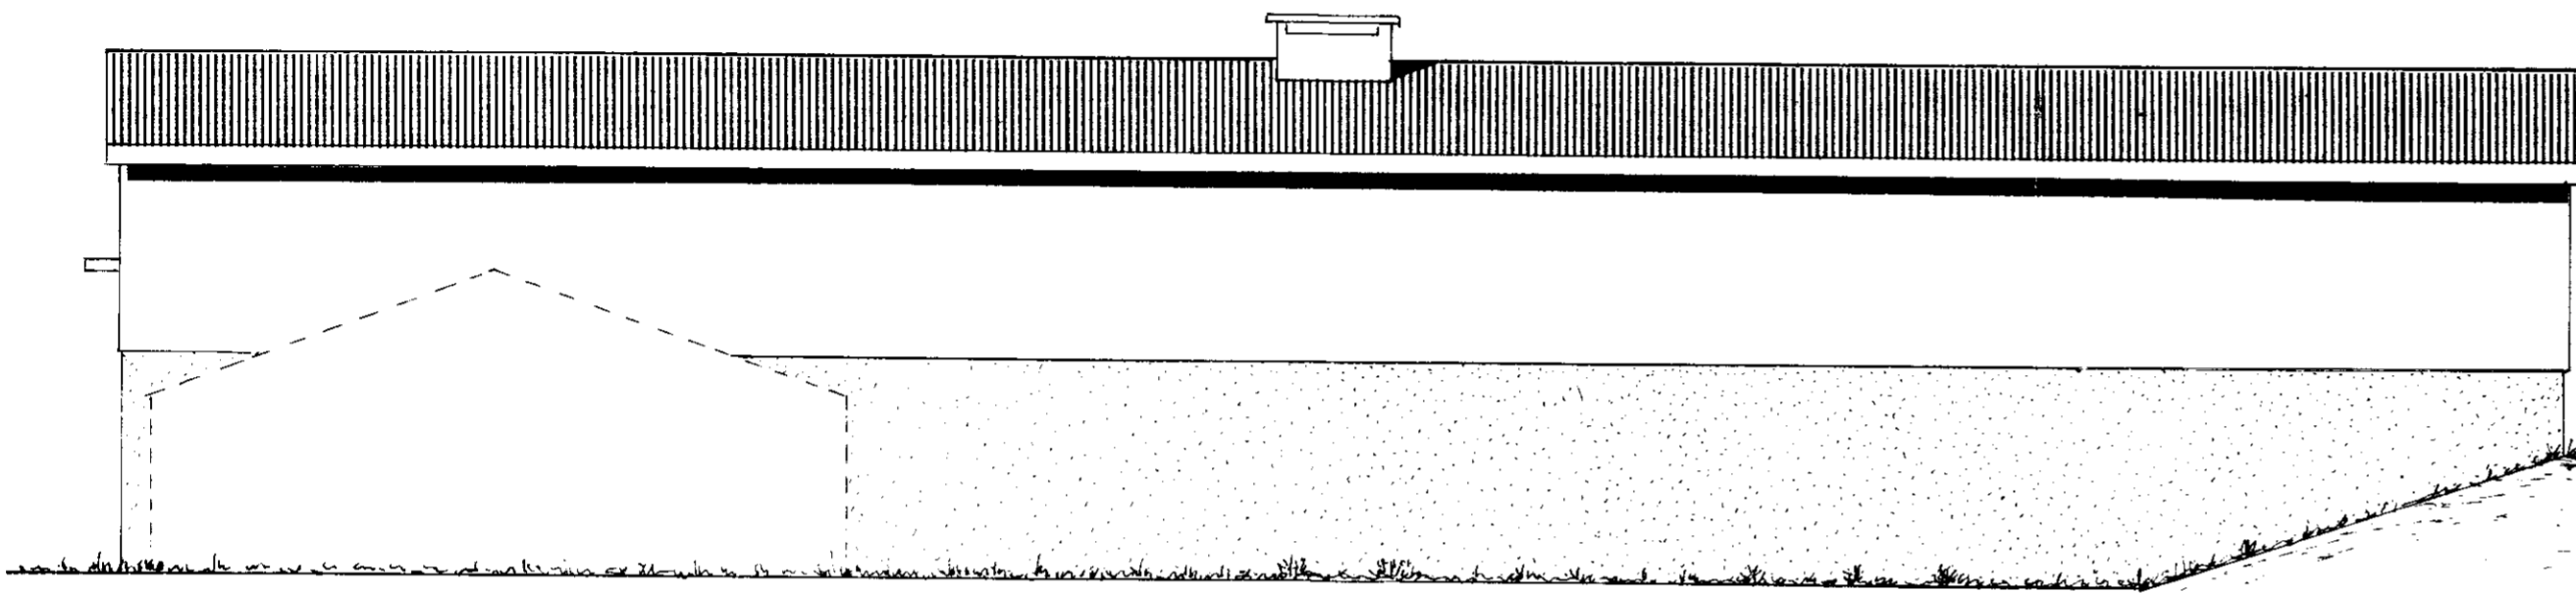

0110.

37.00

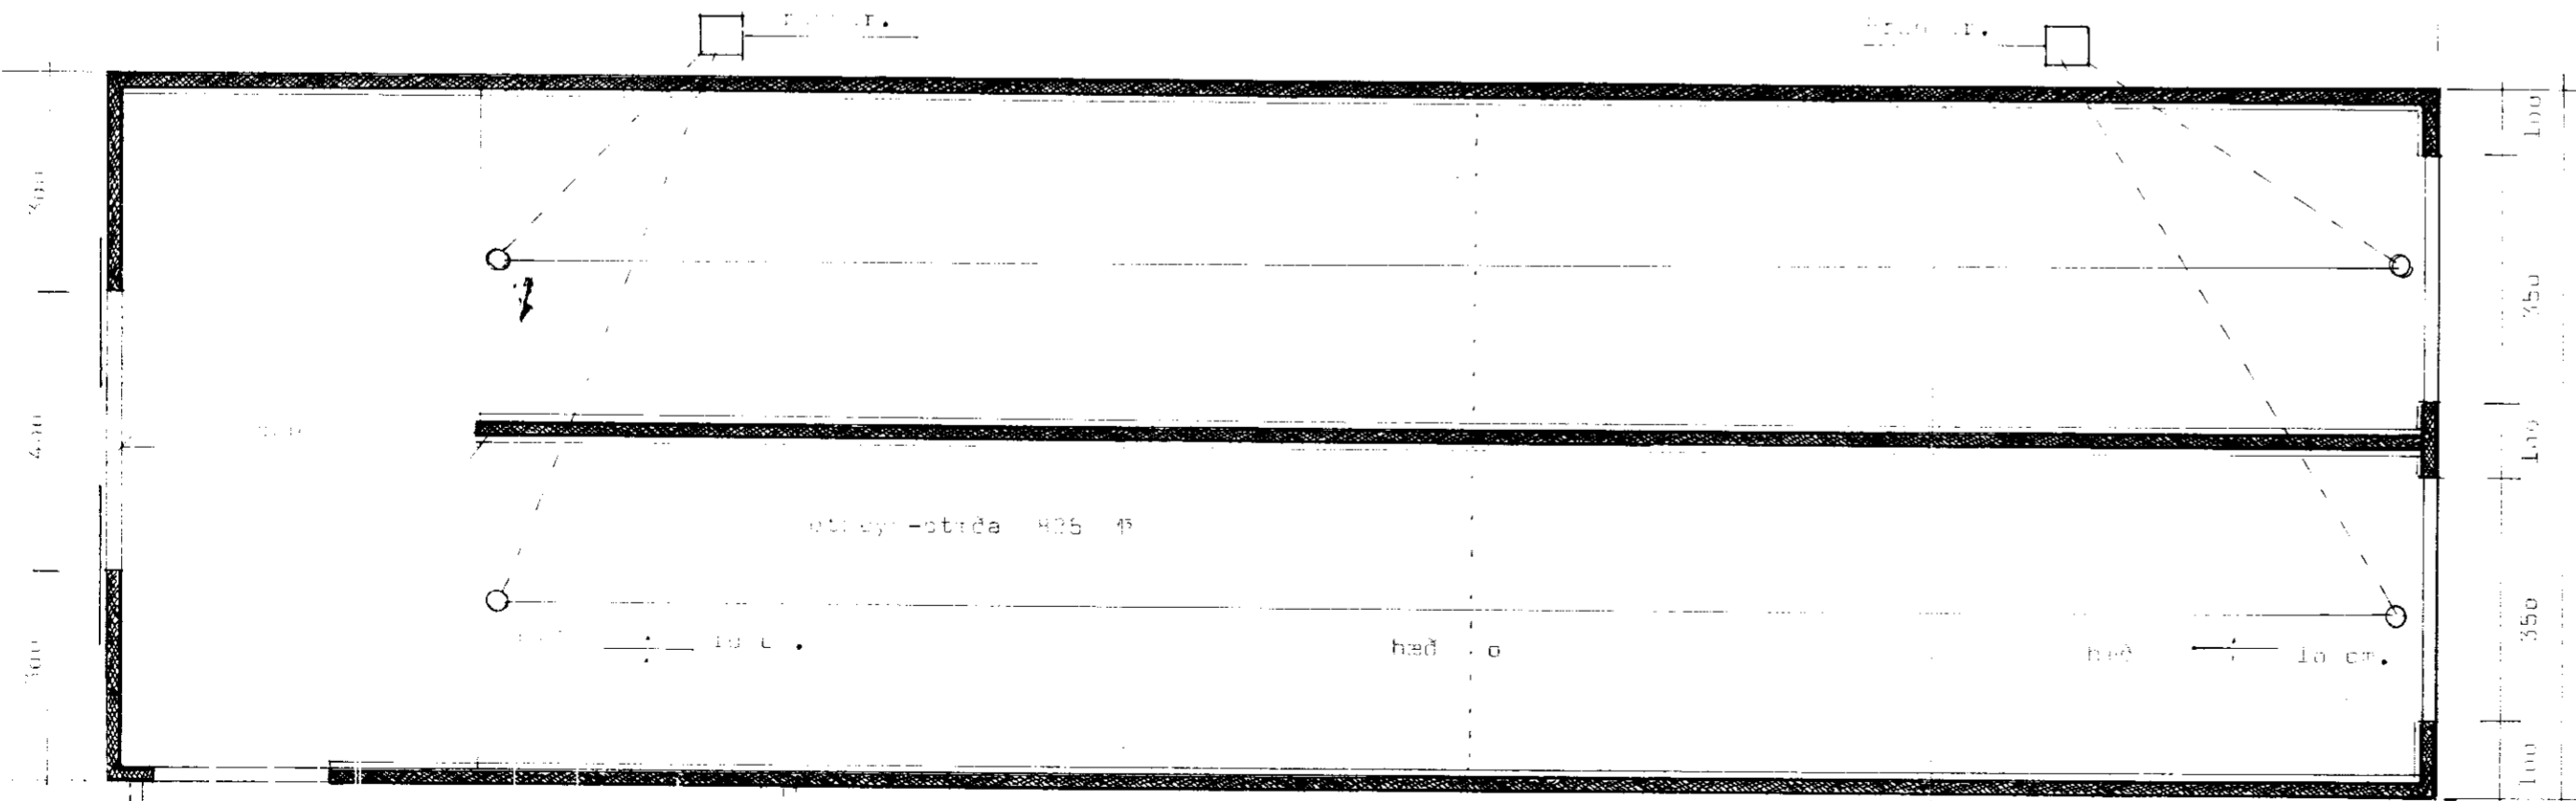


stíva-straða H25

hæð 0

hæð 10 cm.

1000  
750  
1000  
350  
100

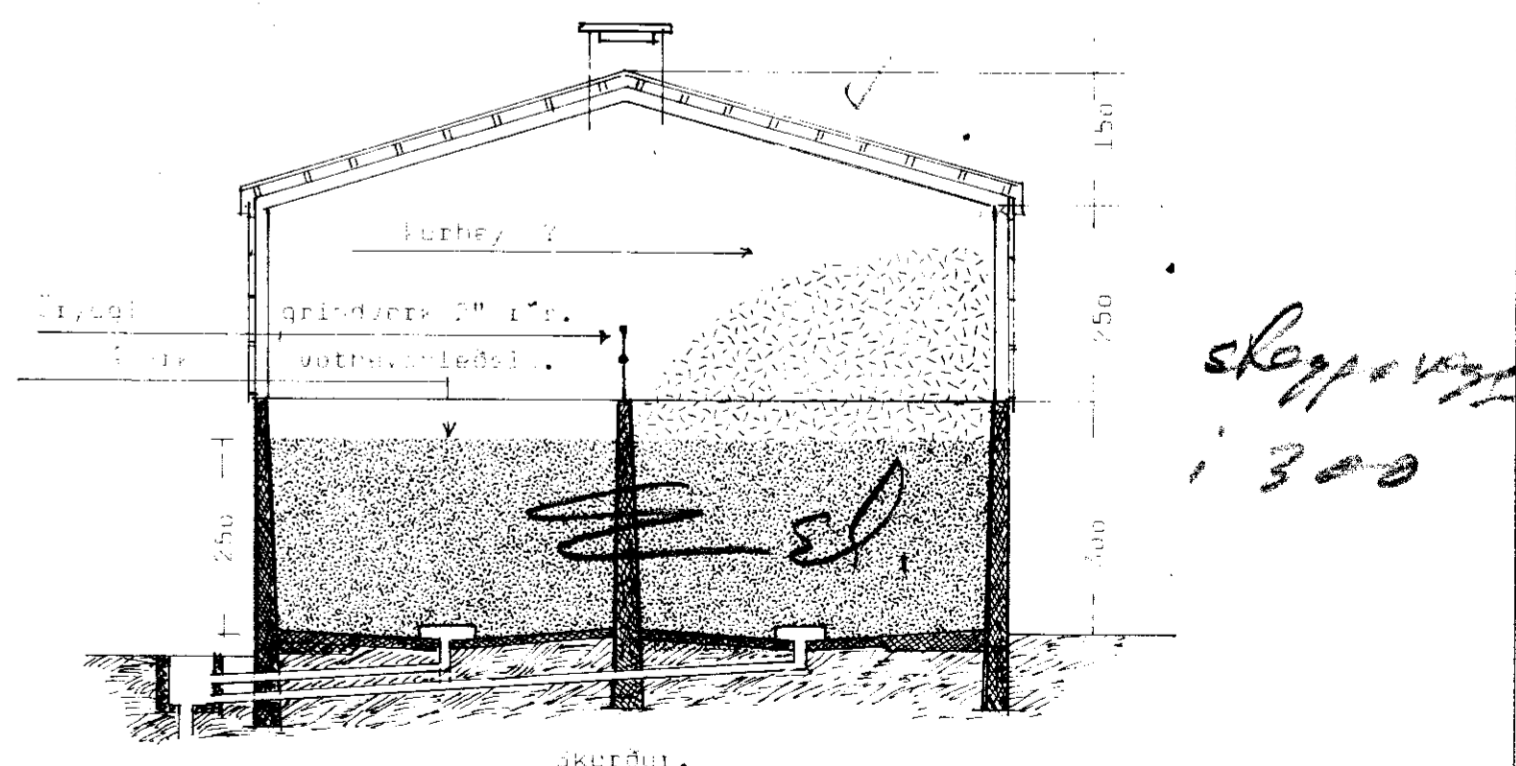

kurva 7

grindverk 2" í 2"

útrásarleiddi

*Ed.*

skerdur.

3.5.17.7

*second. Hafinn 10*

*skopu og  
i 300*

**BL** BYGGINGASTOFNUN LANDBÚNADARINS  
LAUGAVEGI 120, REYKJAVÍK, SÍMI 25444

Handlegjarkúti, 0. Suverjehrappi, 4r.  
Watheysliada 330, 2062 0  
Grænmyrd, skurdur, Gritum, edir.

TEIKN. NR. 30~ 2896

BREYTT FRÁ

MÆLIKVARDI 1:100

DAGSETNING 20. apríl 1977

TEIKNAD