



Snjó A 1:100

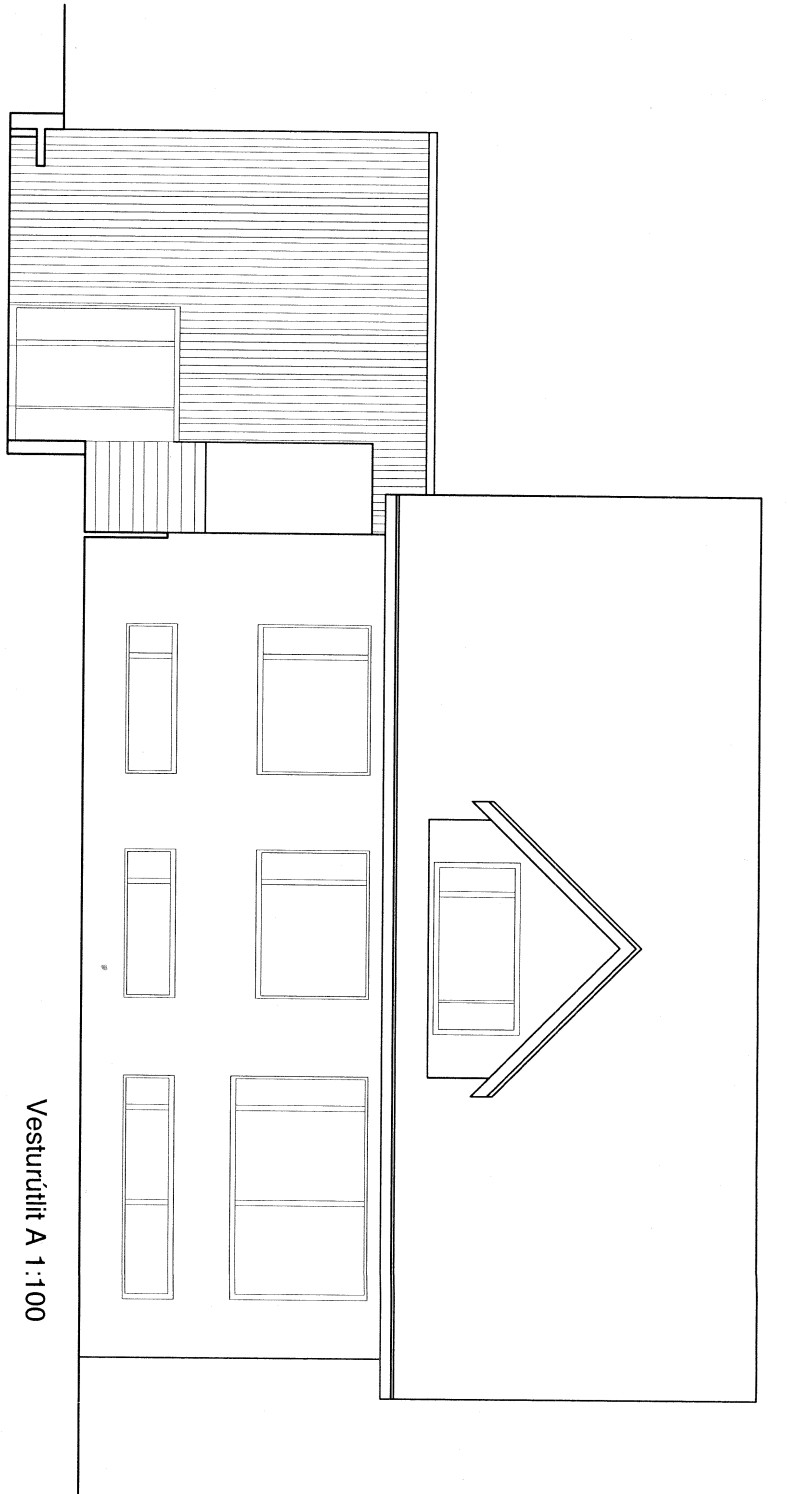

Vesturlíft A 1:100

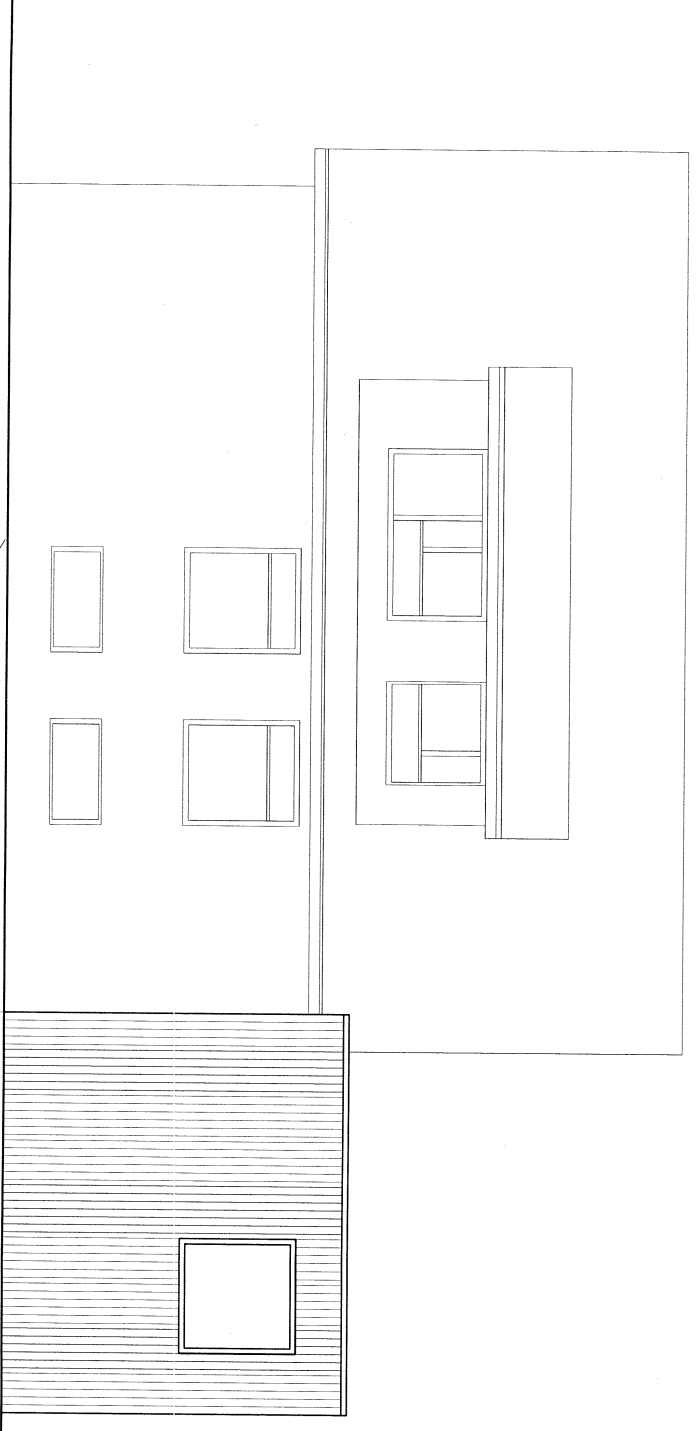

Austurlíft 1:100

BÚGGINGARFULLTRÚ
 Guðbjörg Jónsdóttir
 Guðbjörg Jónsdóttir
 26/10/99
 Guðbjörg Jónsdóttir

Steinþór Kári Káráson
 Steinþór Kári Káráson arkitekt efl-faí
 Víðimegur 49 Reykjavík IS-107 sími 552 02 96 kkarason@media.is 160867-5319

1:100

Steinsholt-Íbúðarhús/Viðbygging

dags teiknað verk teikn. breyt. blað
 10.99 skk 07 104 . 4/4