
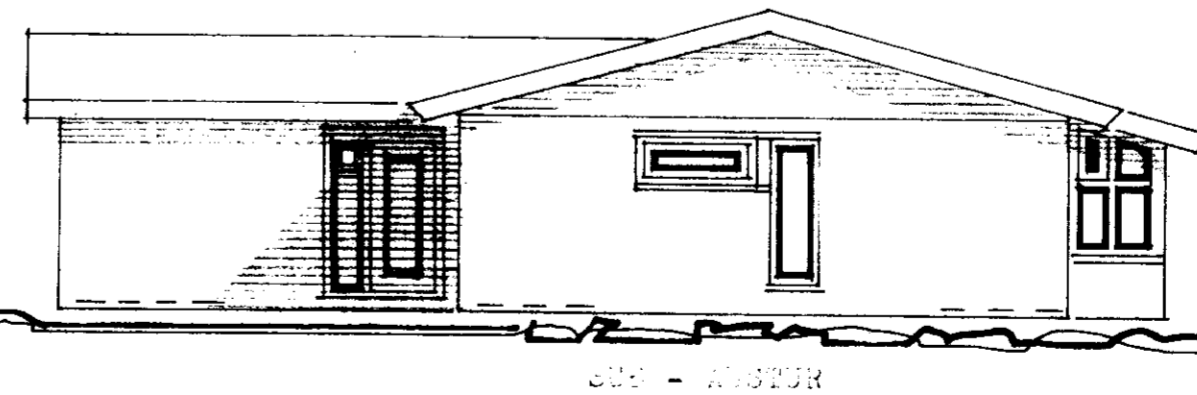
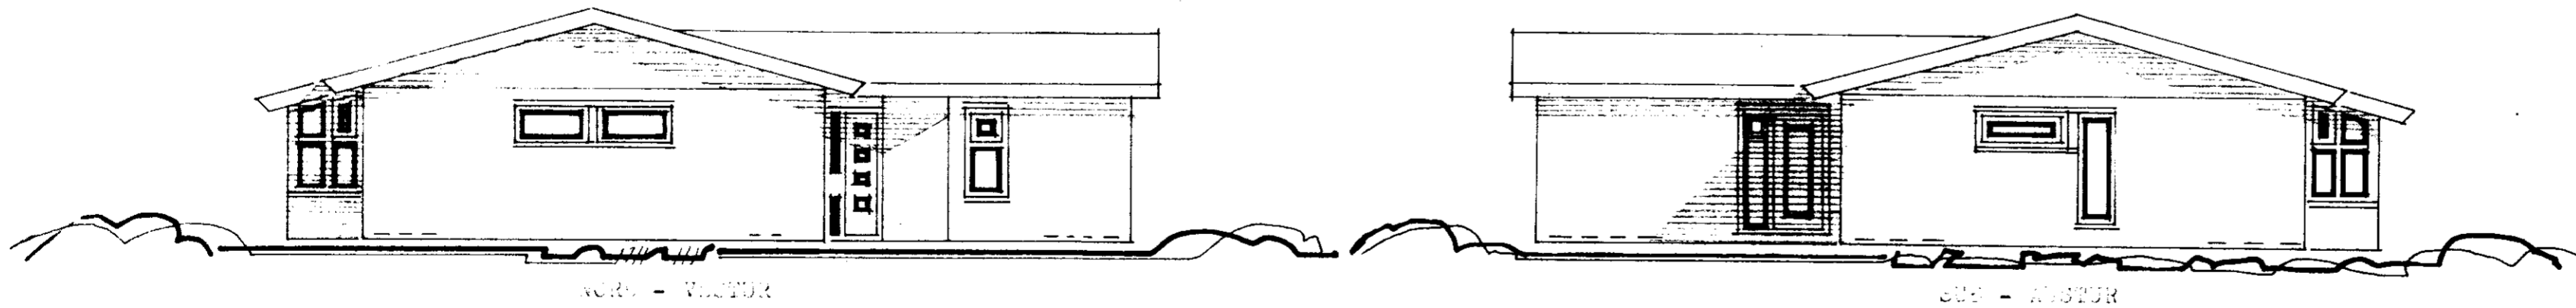
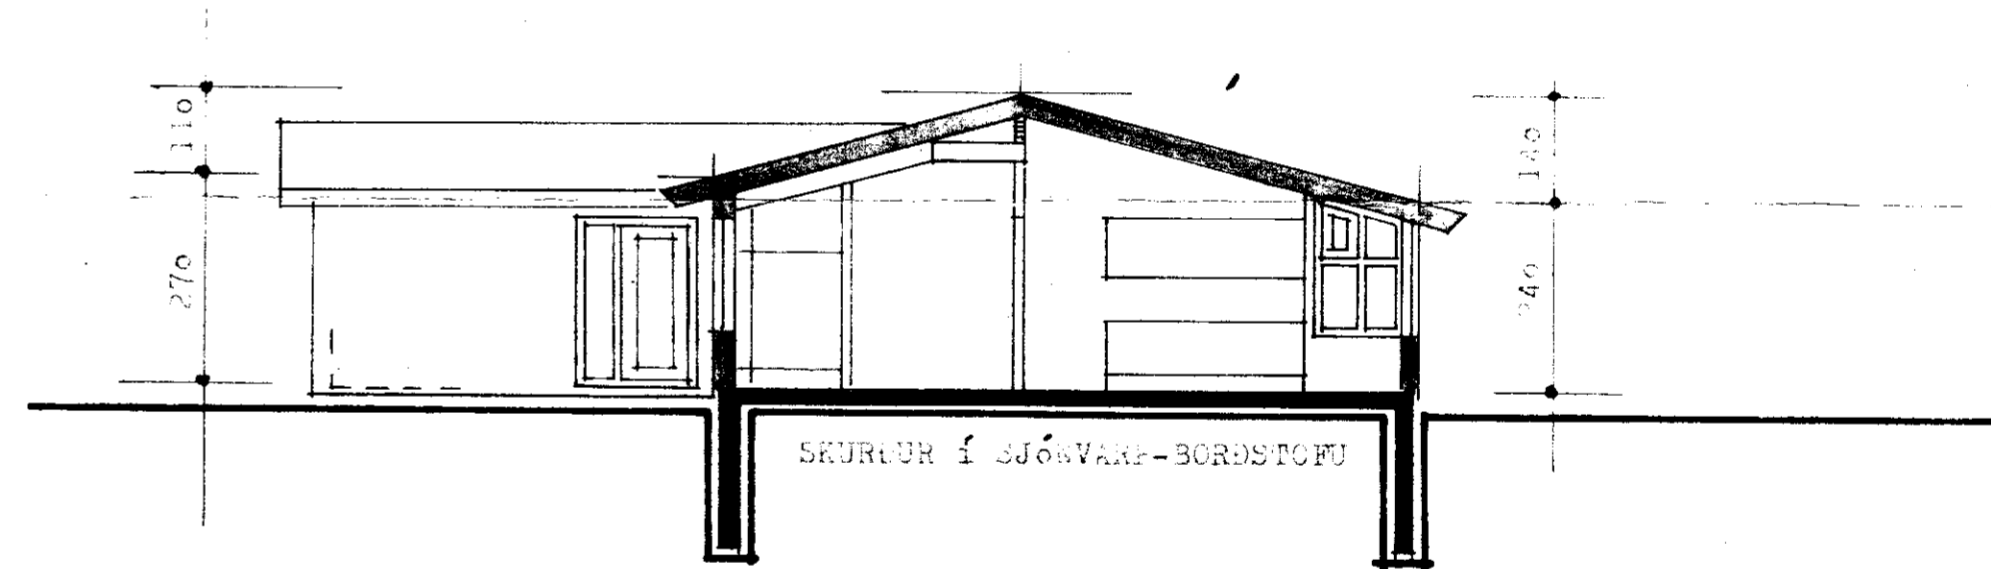
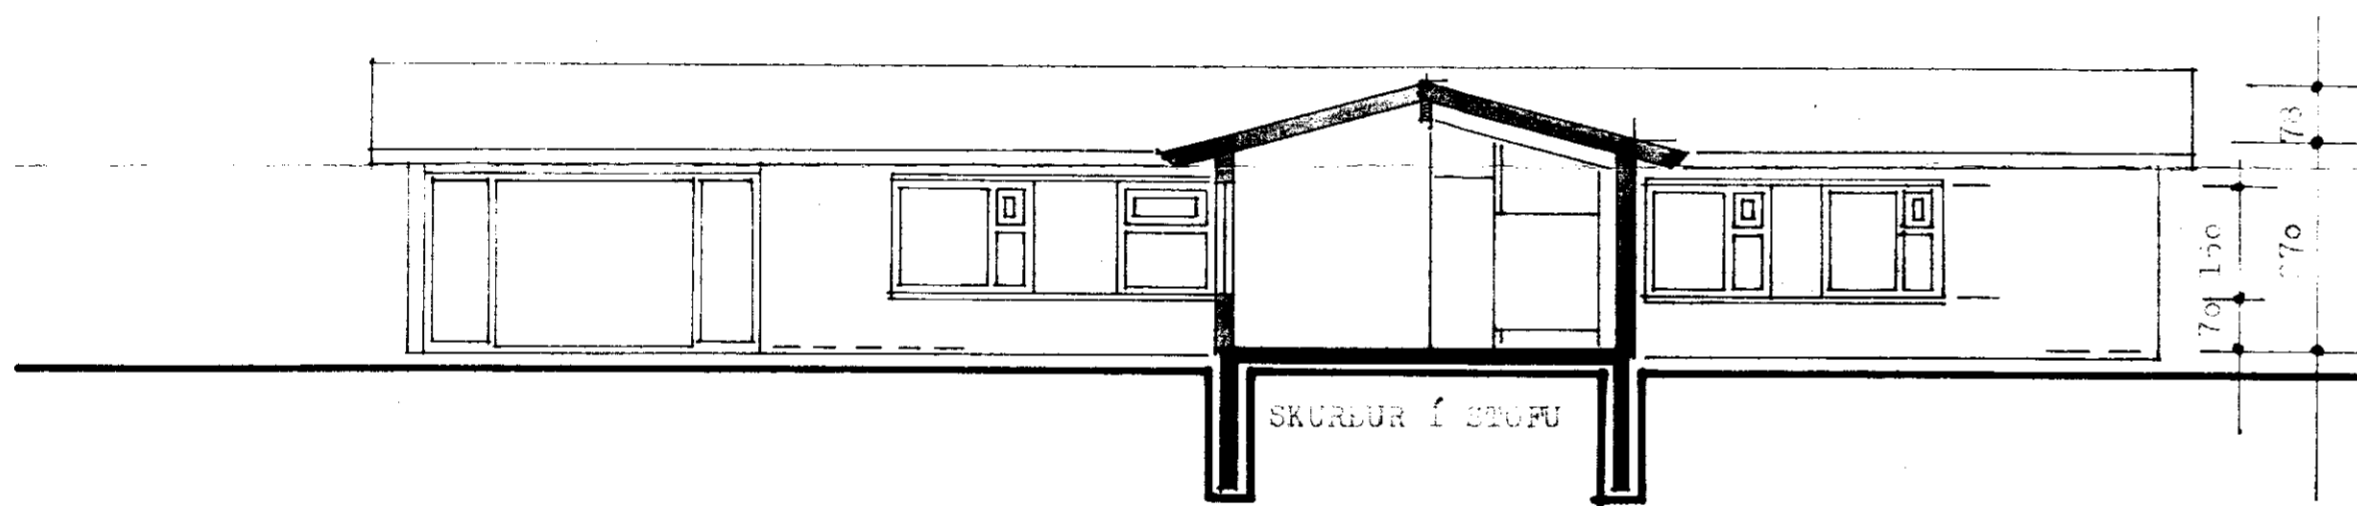


Byggingameistari
Albert Sigurðsson

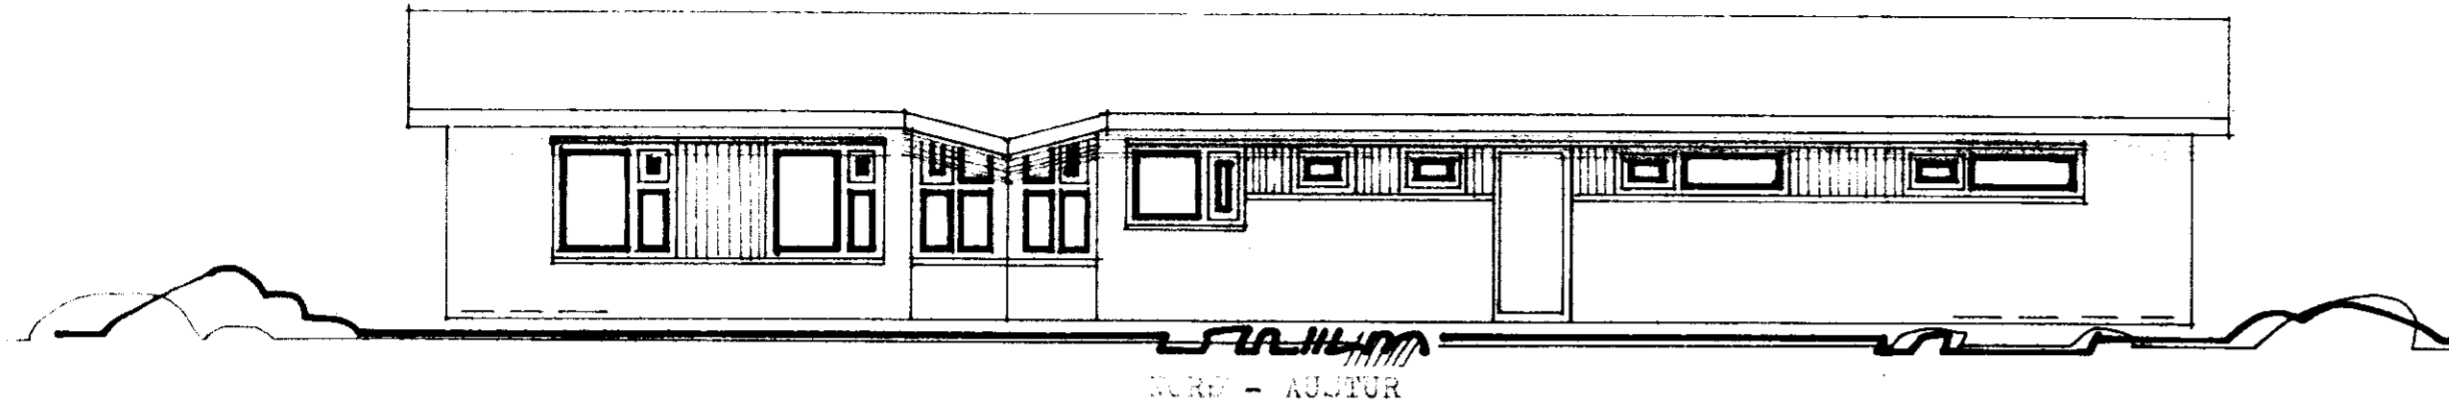

EINBÝLISHÚS
VORSAB/E 2

Stlit, skurðir 1:100
feb. 1932,

Elíora Kristleifsson

Frjós Kúss