


SNID E-E 1:20

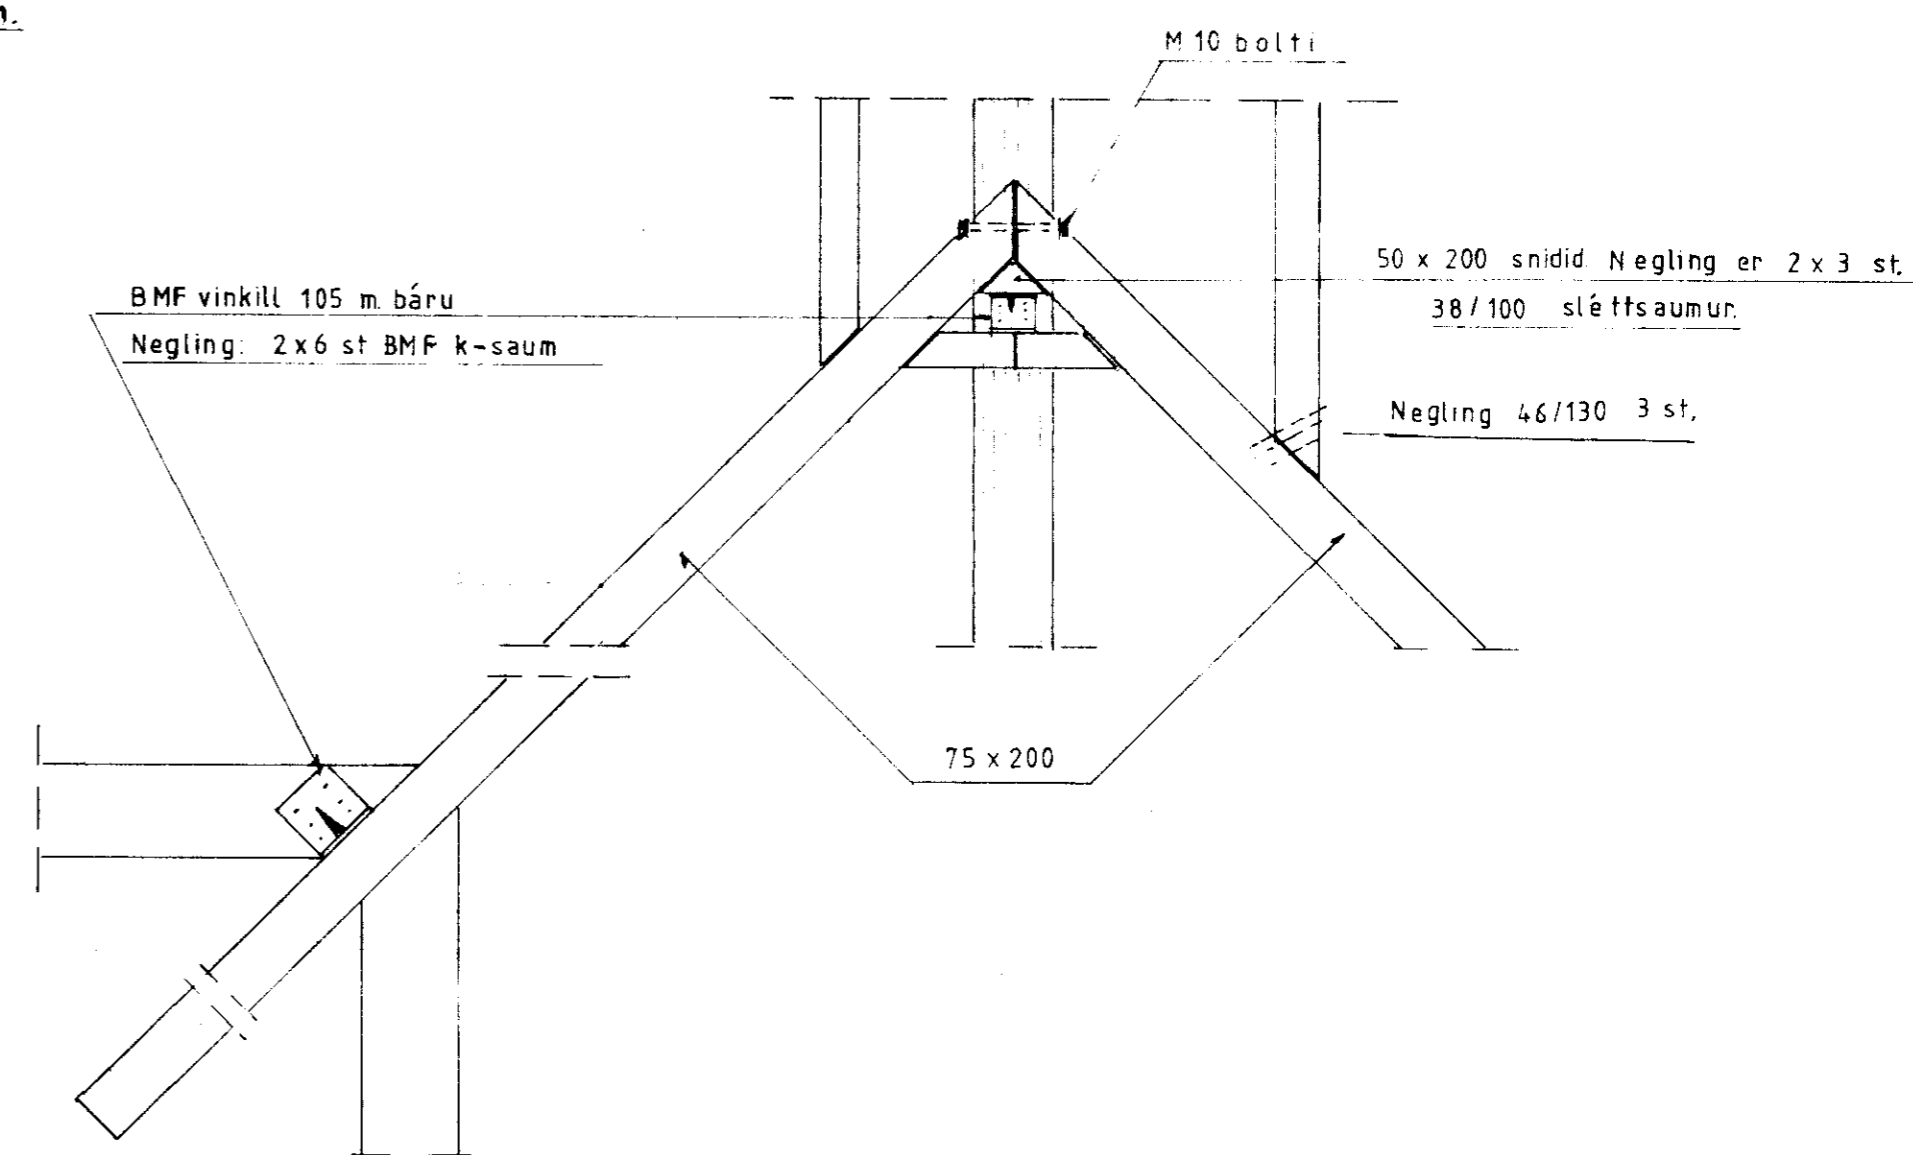

FRÁGÁNGUR SKÁSPERRU 1:10

NR.	DAGS.	BREYTING	AF	SAMP.

VERKFRÆÐISTOFA SUÐURLANDS Eyravegi 29 800 Selfossi sími 99-1776	BLAD
VORSABÆR II, SKEIÐUM	KVARDI: 1-20; 1:10
BURÐARVIRKI EINBÝLISHÚSS	REIKN. <i>GKS</i>
	TEIKN. <i>GKS</i>
	DAGS: <i>JULY 88</i>
	NR <i>88 010</i>