




Samþykkt
13. JULÍ 2005
Björn J. Emilsson
Hvítungarfúlltrú uppsveita Arnessvöðu

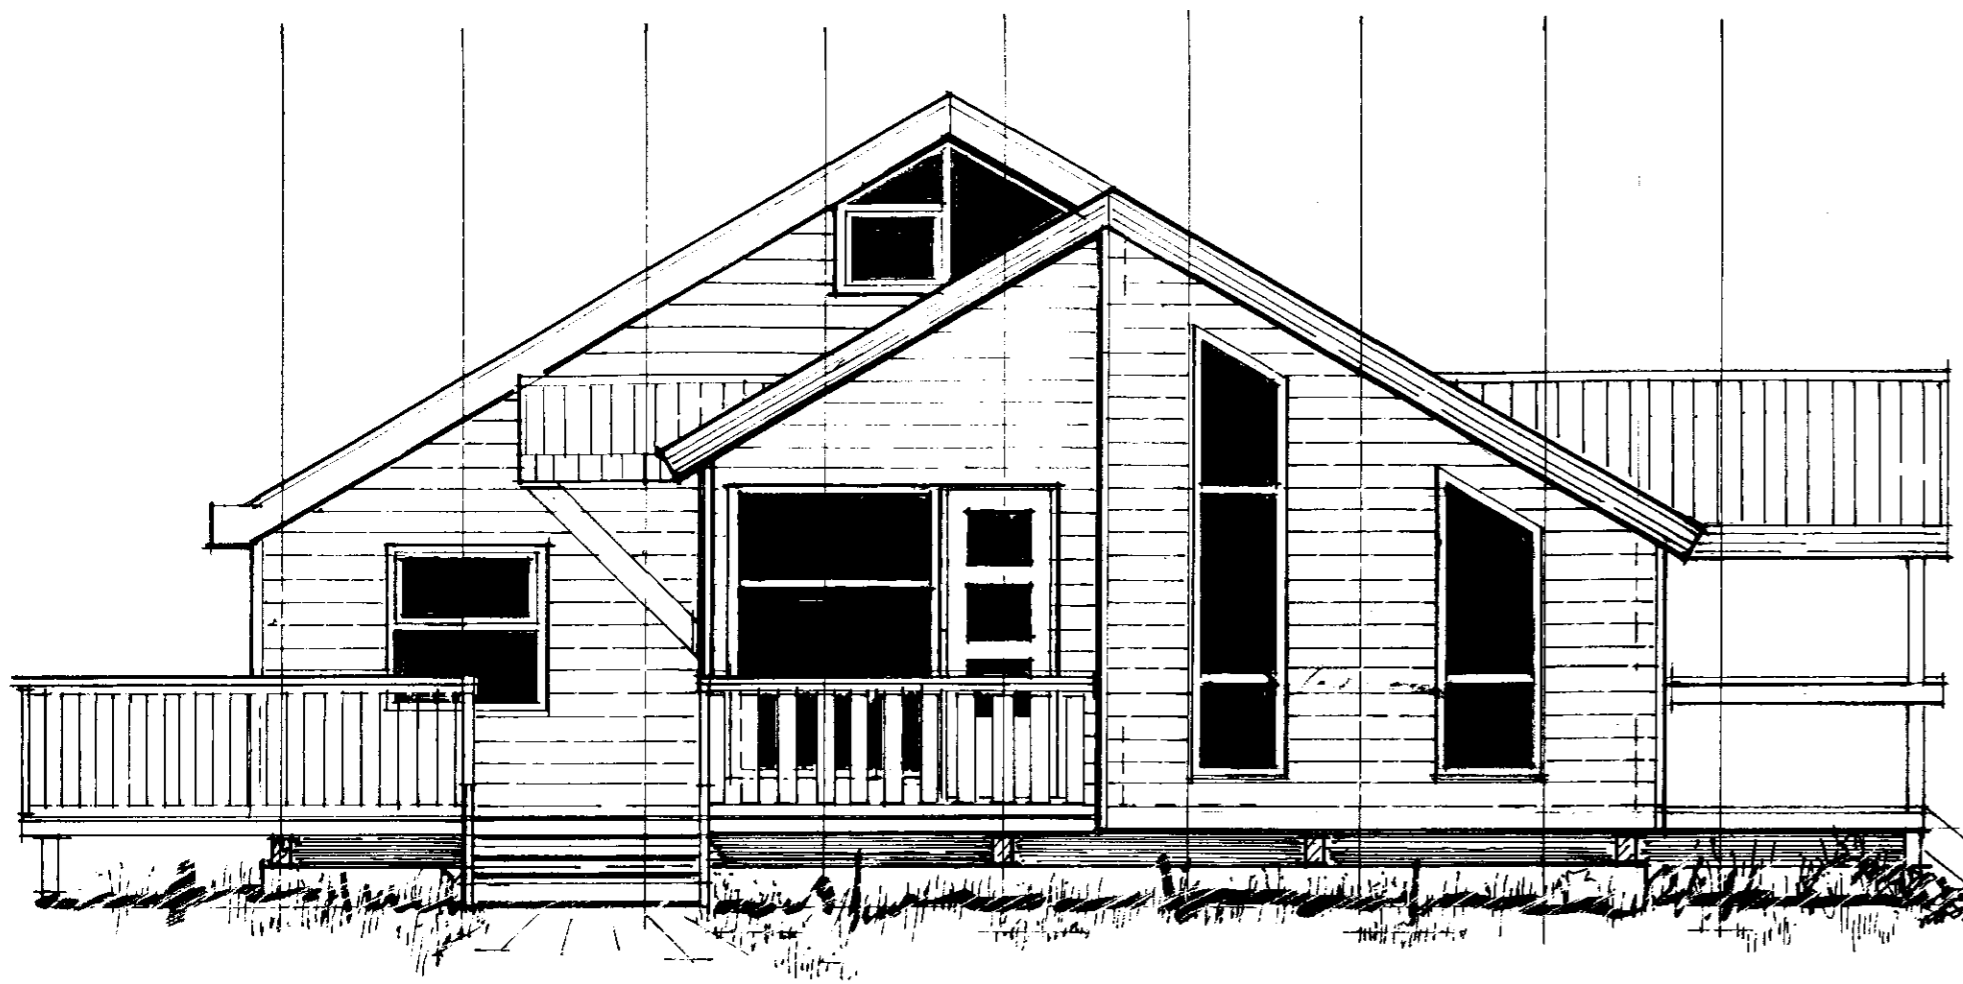


SUÐ - VESTUR

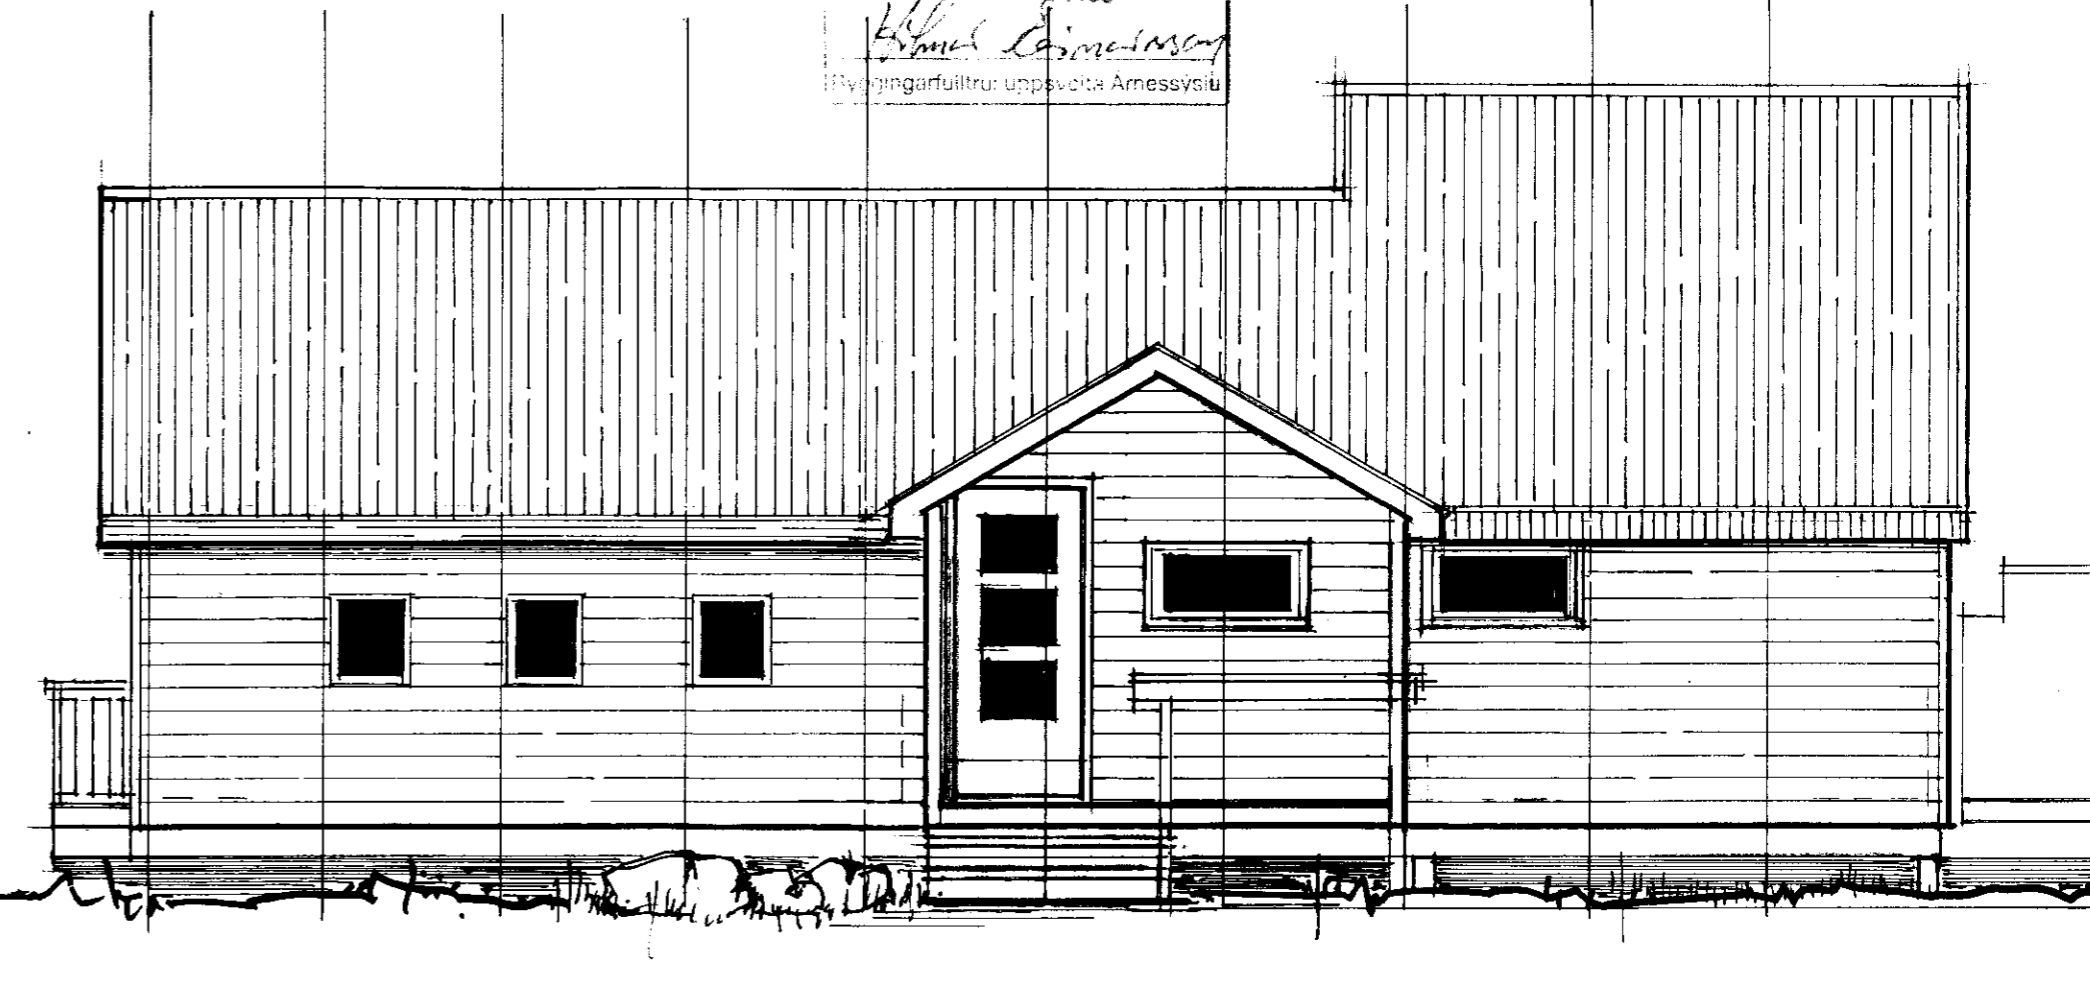

SUÐ - AUSTUR

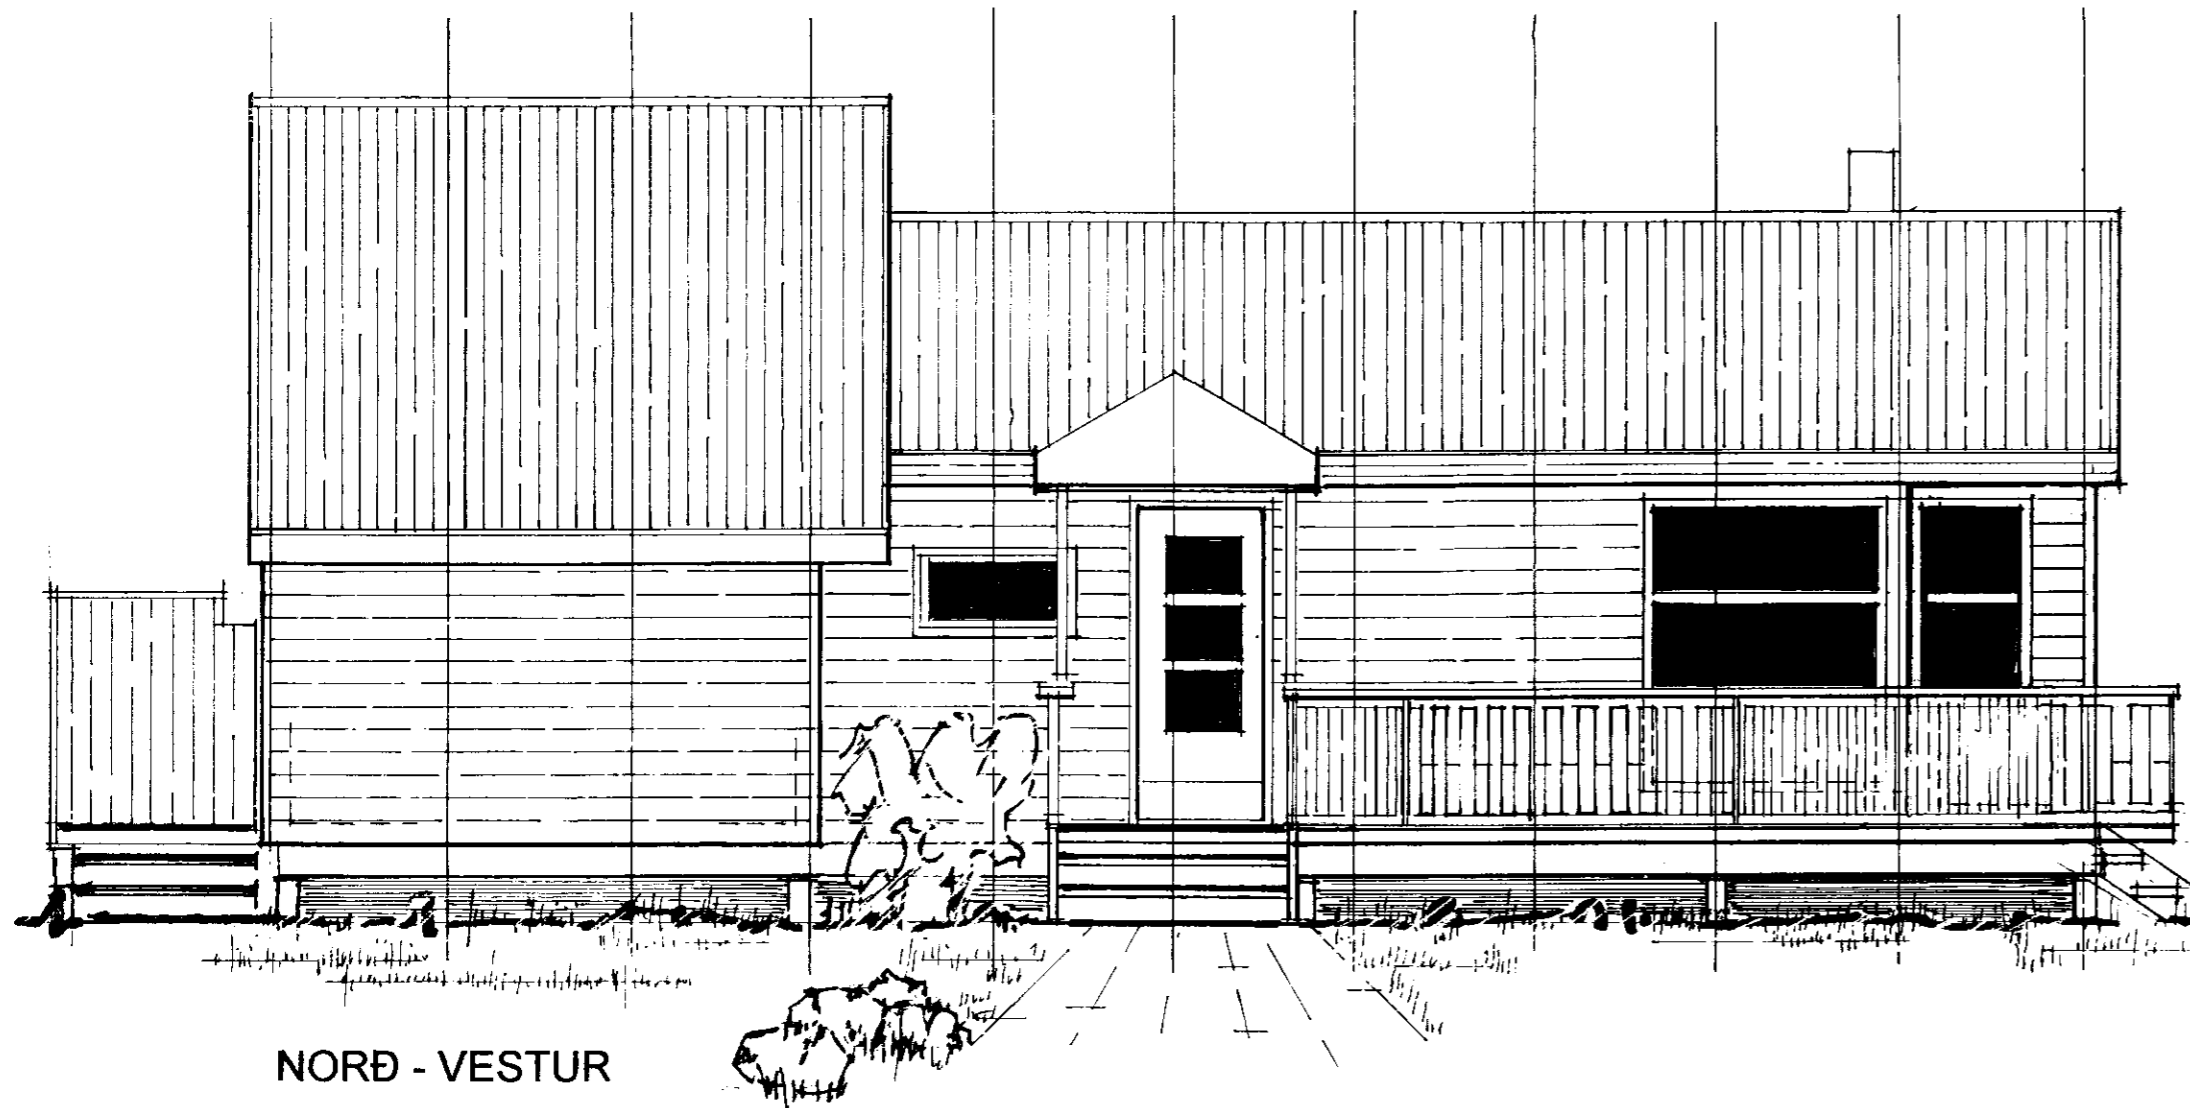

NORÐ - VESTUR

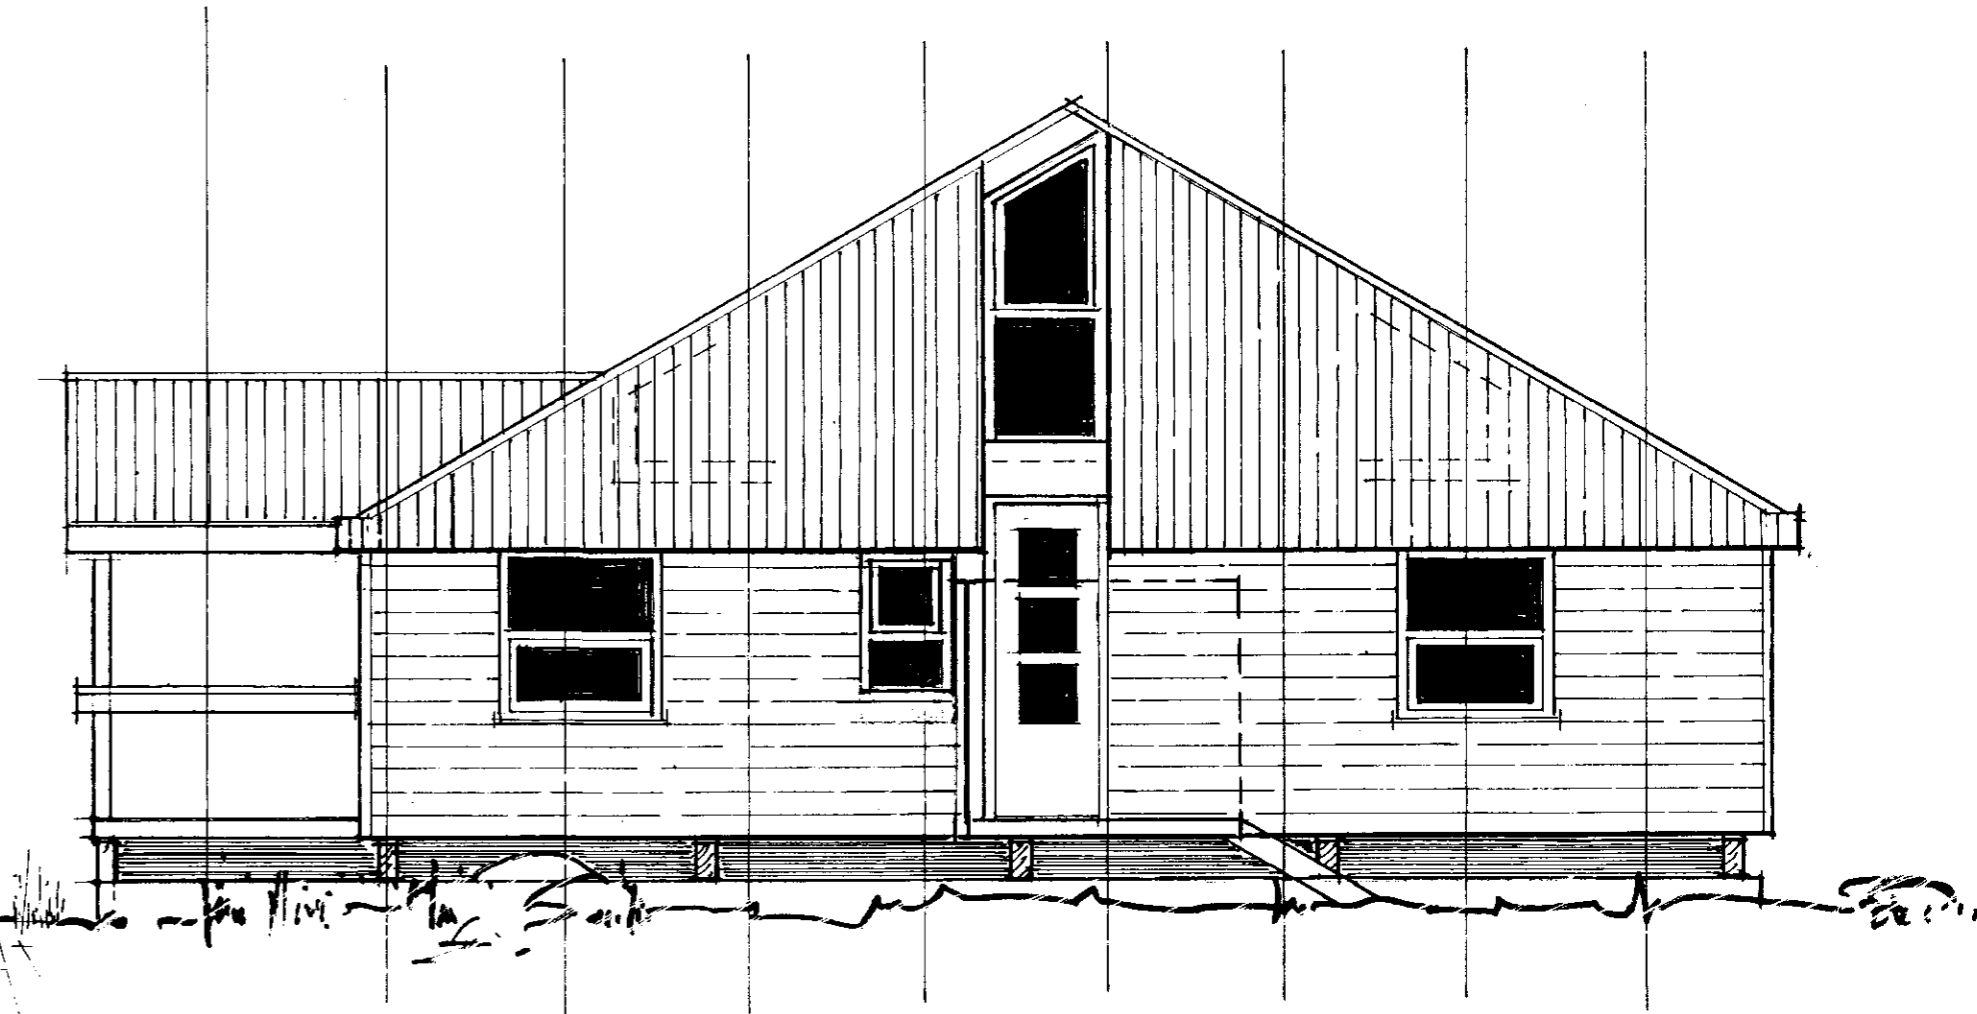

NORÐ - AUSTUR

VOTUMÝRI, SKEIÐA- og GNÚPVERJAHREPPI.
FRÍSTUNDAHÚS á lóð GUÐNA EIRÍKSSONAR, merkt "C"

teikning: útlit mkv. 1:50 nr. 3 af 4 dags.: 16.04.'05

TEIKNISTOFA NICO (570696-2599). ARKITEKT: *Björn J. Emilsson*
<nico@hotmail.com> pósth. 388 - 121 Rvík. Björn J. Emilsson