


# Laxárdalur íbúðarhús

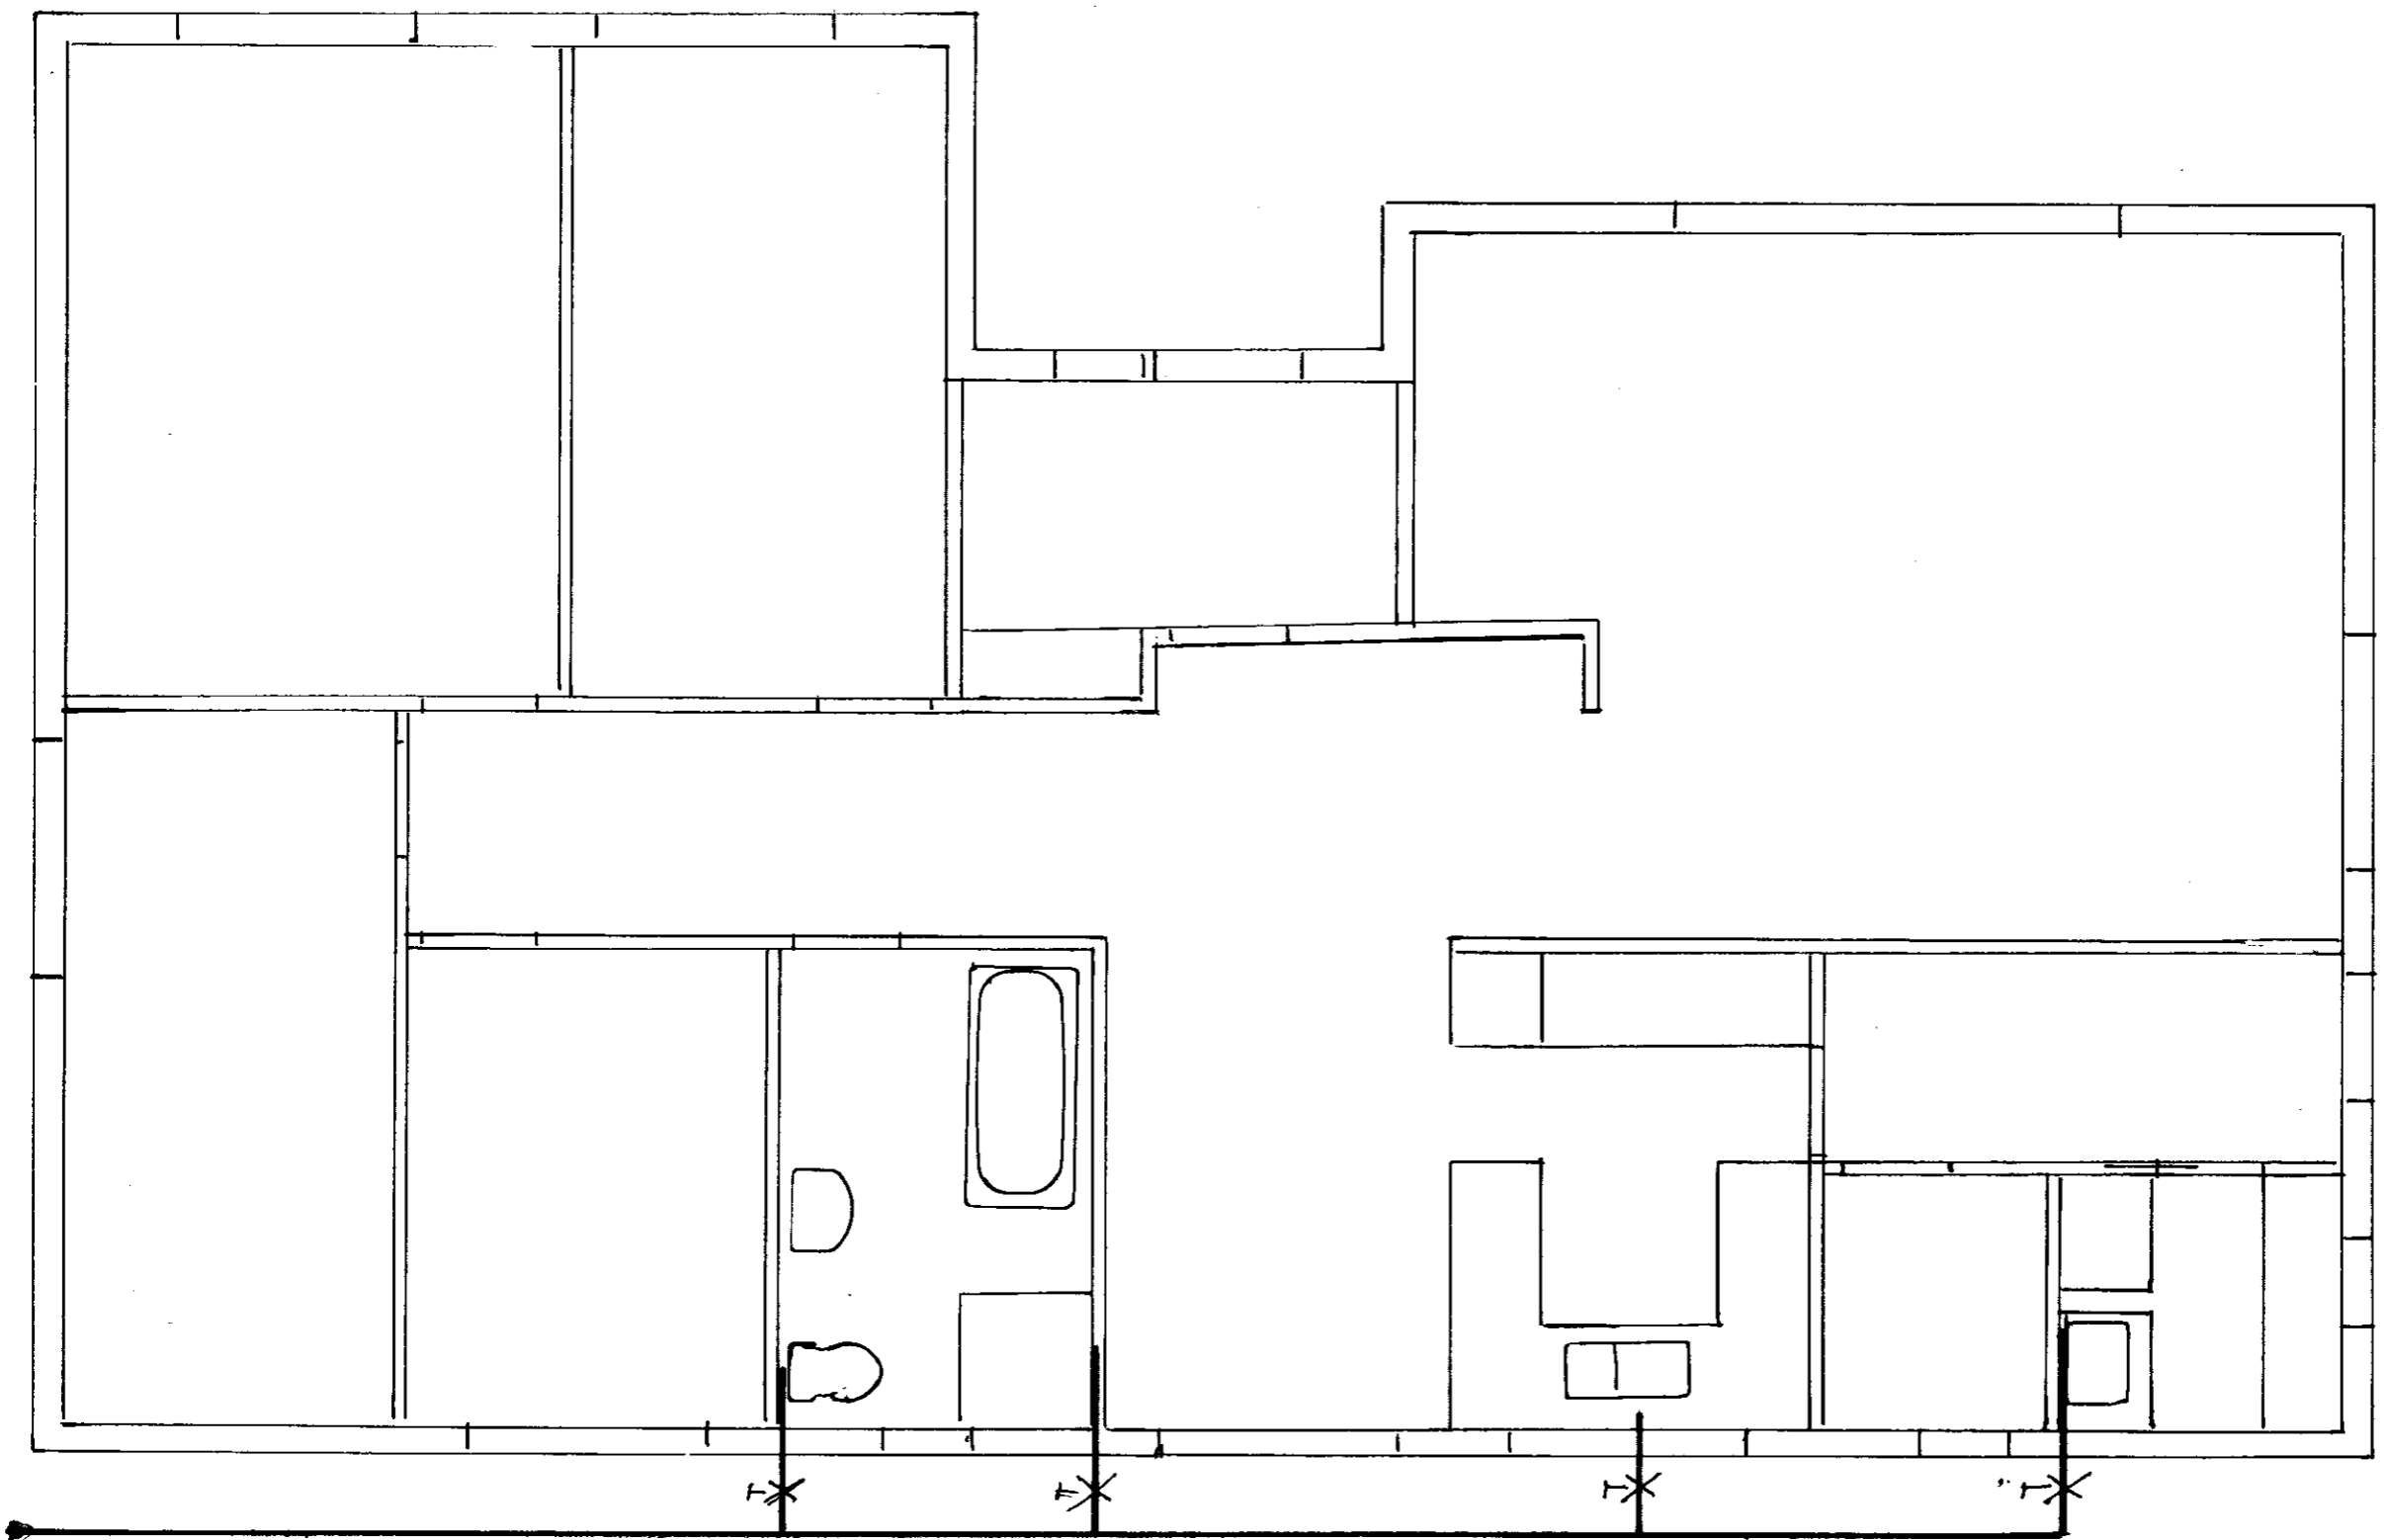

Vatnslögn úti  $\varnothing$  25 mm plast  
 inntök  $\varnothing$  20 mm galv.

2.1.1982

*Harðeinn*