

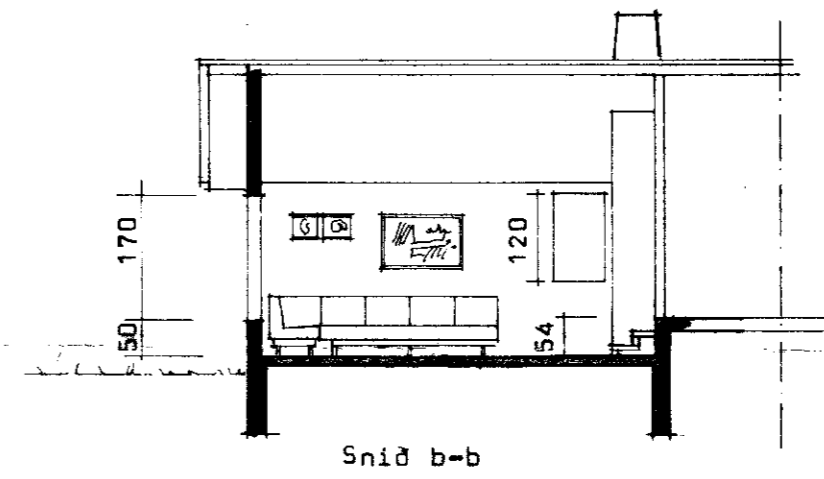
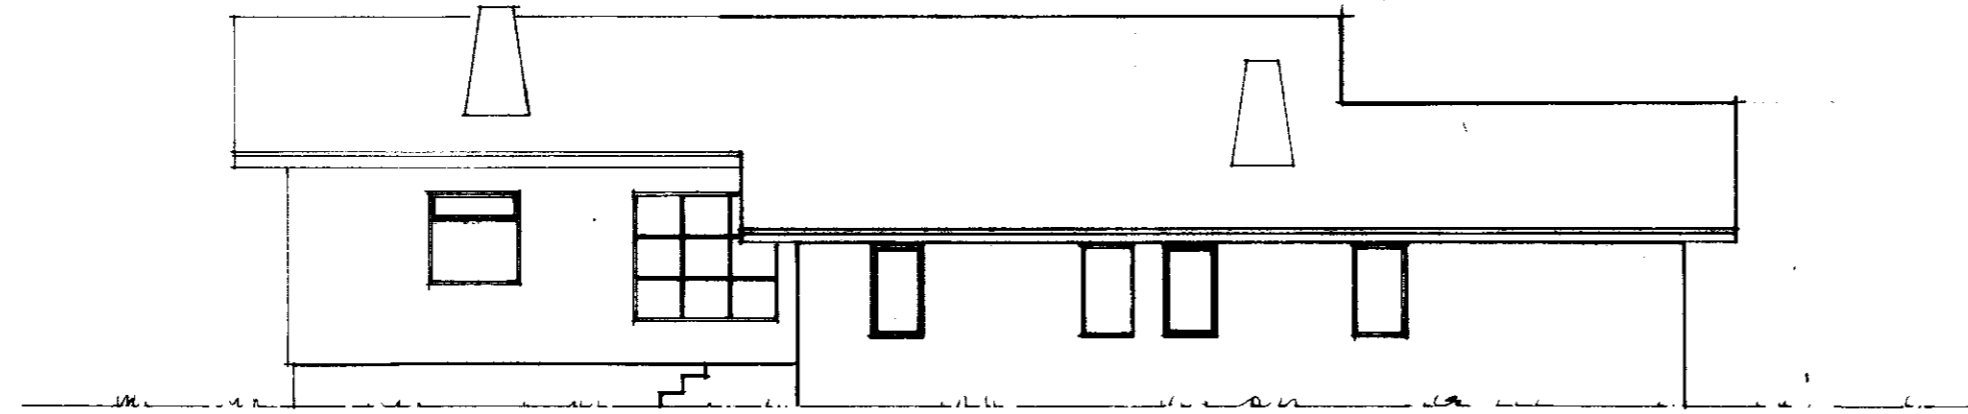
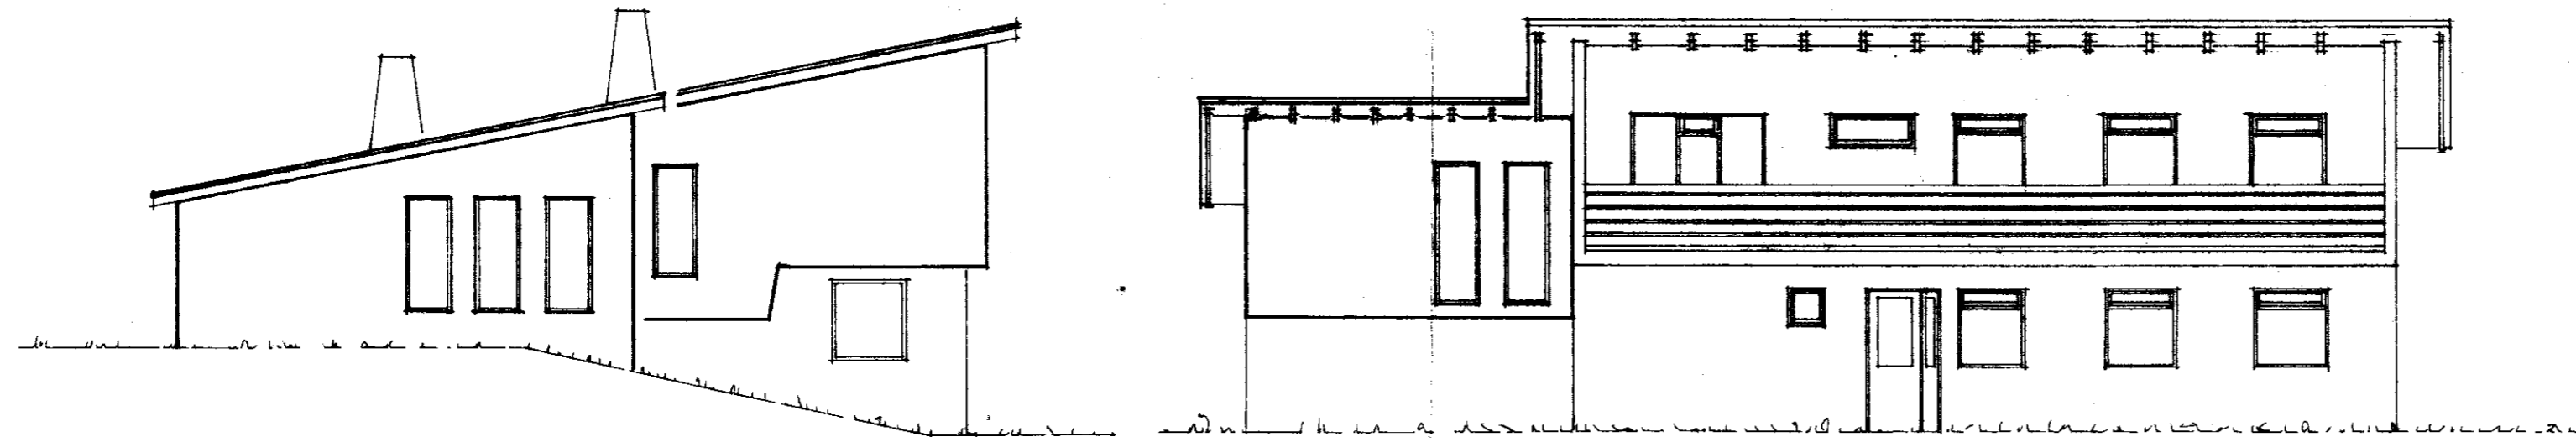


21.84
35.4
57.24 m²

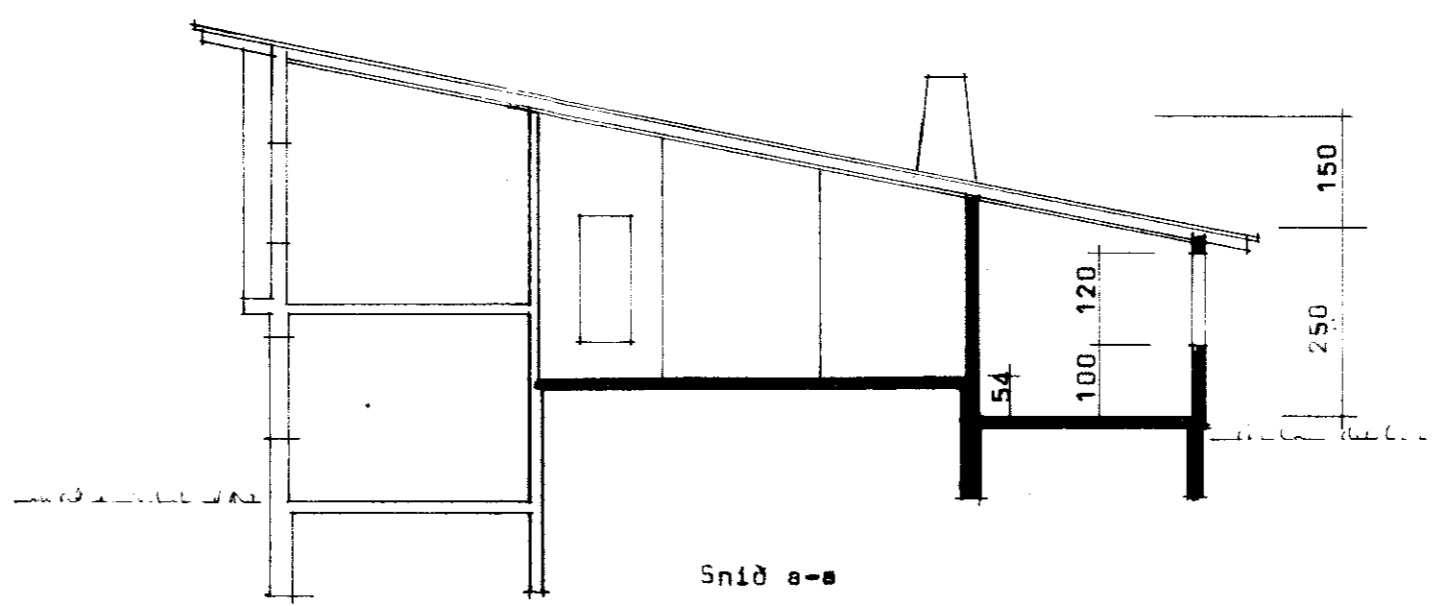

Snid b-b

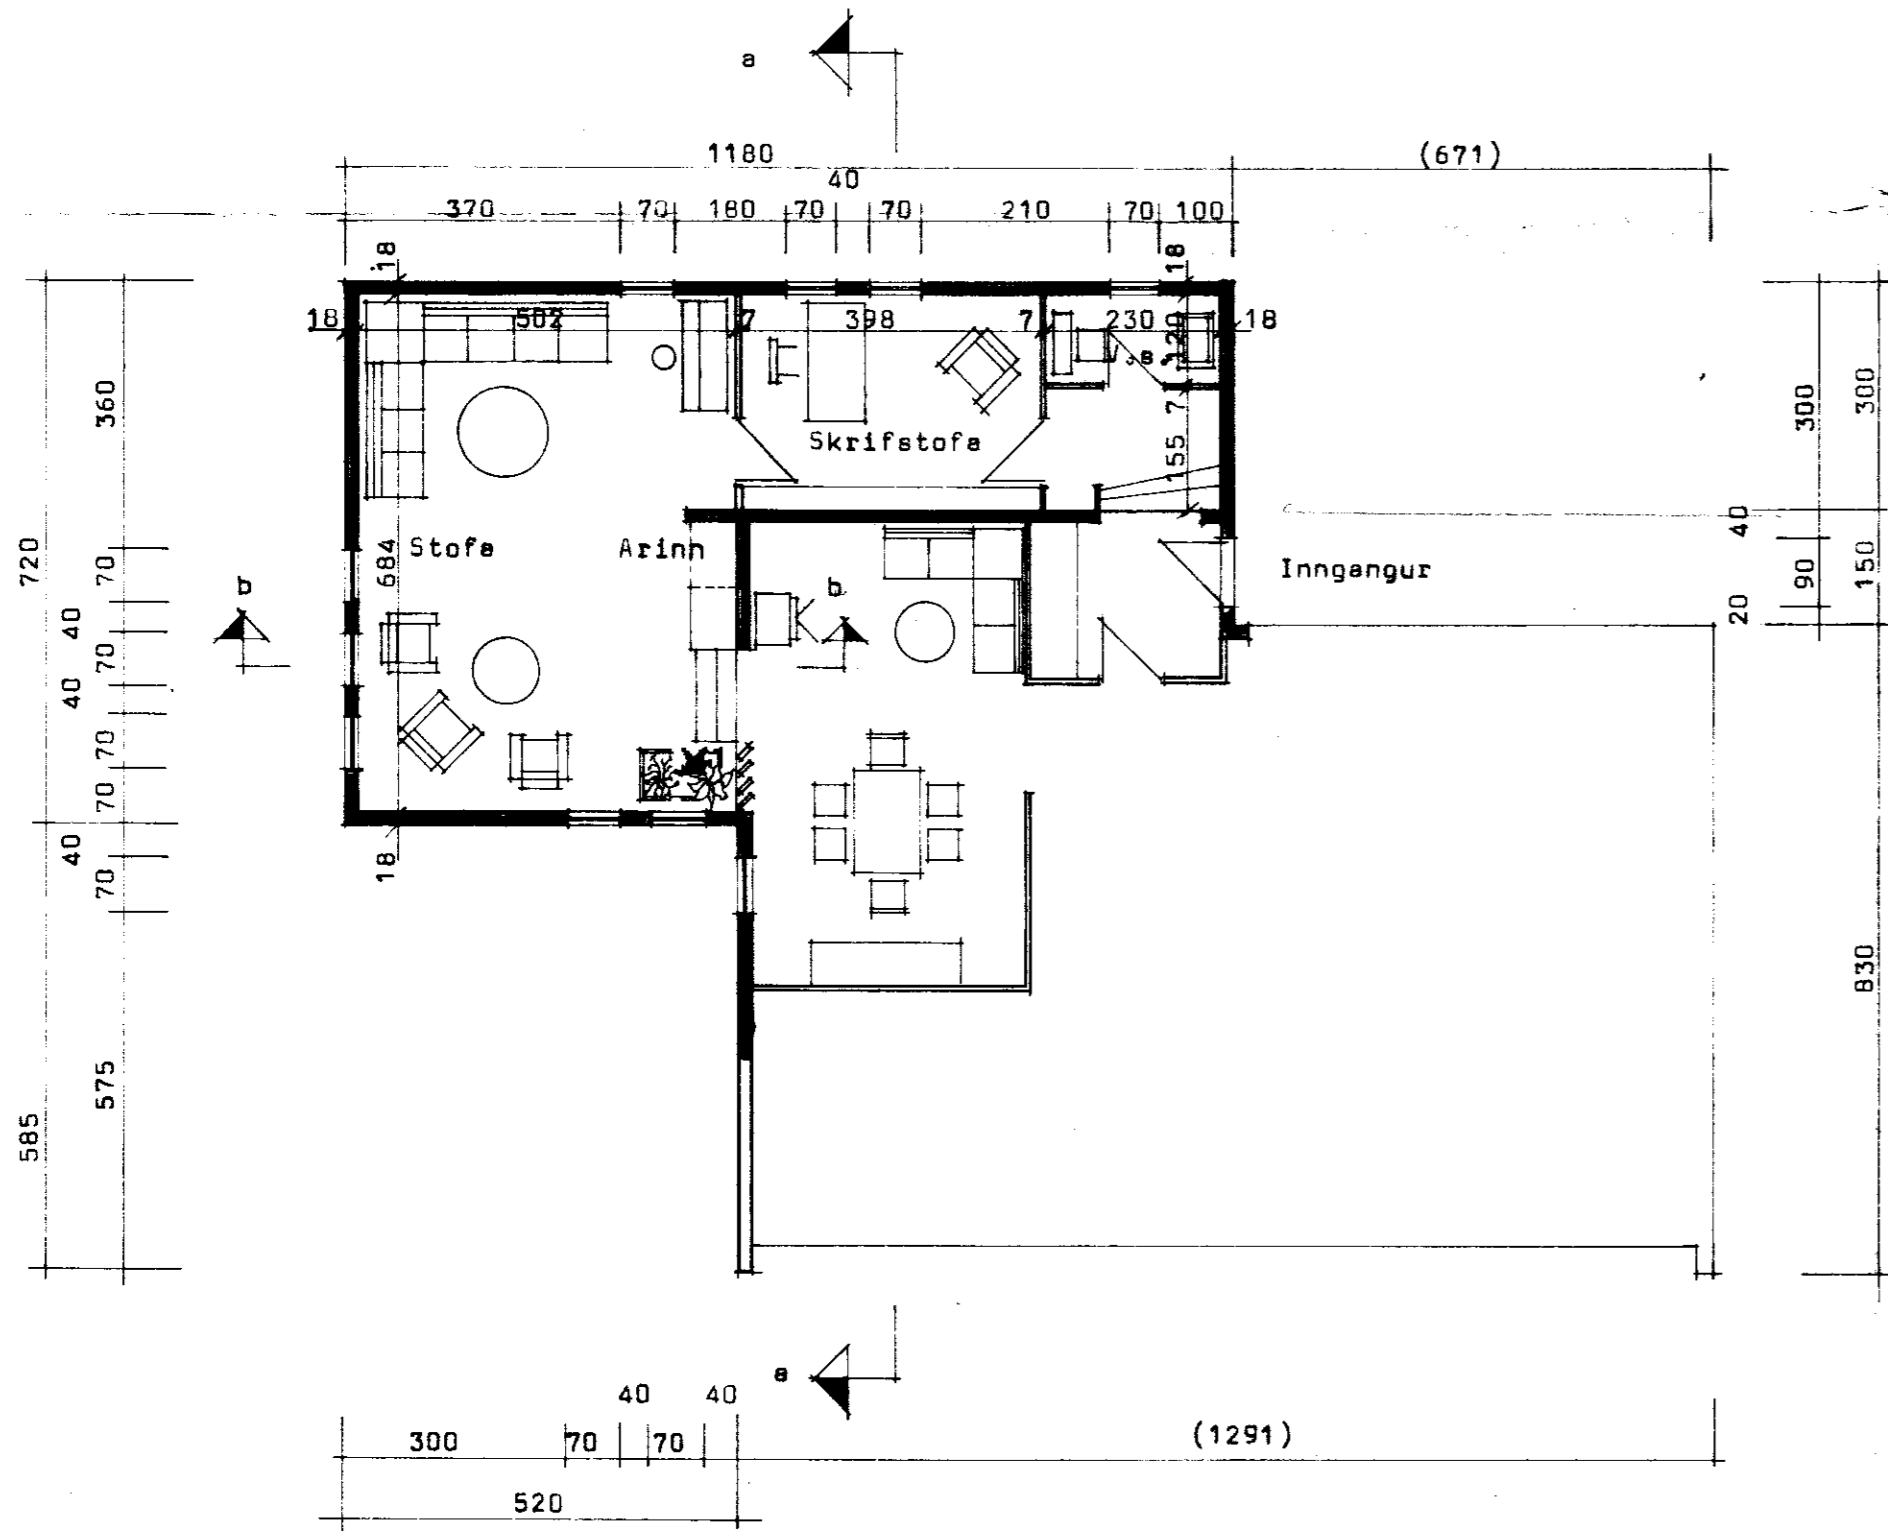

Snid a-a

7.3.80

Flatarmál 57,2 m² brúttó
4,9 m² nettó
Rúmmál 177,4 m³ brúttó

BL BYGGINGASTOFNUN LANDBÚNAÐARINS
LAUGAVEGI 120, REYKJAVÍK. Sími 25444
Práandórlundur, Gnúpverjehreppi, Arn.
Stækun íbúðarhúss
Grunnmynd, snid a-a, b-b, og útlit

TEIKN. NR. 01-3442
BREYTT FRÁ
MÆLIKVARDI 1:100
DAGSETNING 30.1.80
TEIKNAD HP. MHC.

Magnús Halldórsson